








MAINTENANCE OF TRAFFIC LEGEND

-  WORK ZONE (CURRENT STAGE)
-  WORK ZONE (CONTD. FROM PREVIOUS STAGE)
-  DIRECTION OF TRAFFIC
-  TYPE II BARRICADES (DRUMS), SPACING AS SHOWN
-  TEMPORARY PAVEMENT (INSTALLED IN CURRENT STAGE)
-  TEMPORARY PAVEMENT (INSTALLED IN PREVIOUS STAGE)

NOTE

1. CONTRACTOR SHALL CONSTRUCT AND MAINTAIN AGGREGATE SURFACE COURSE FOR TEMPORARY ACCESS TO ENTRANCES. THIS WORK SHALL BE PAID FOR AS TEMPORARY ACCESS, COMMERCIAL ENTRANCE (X4022000).

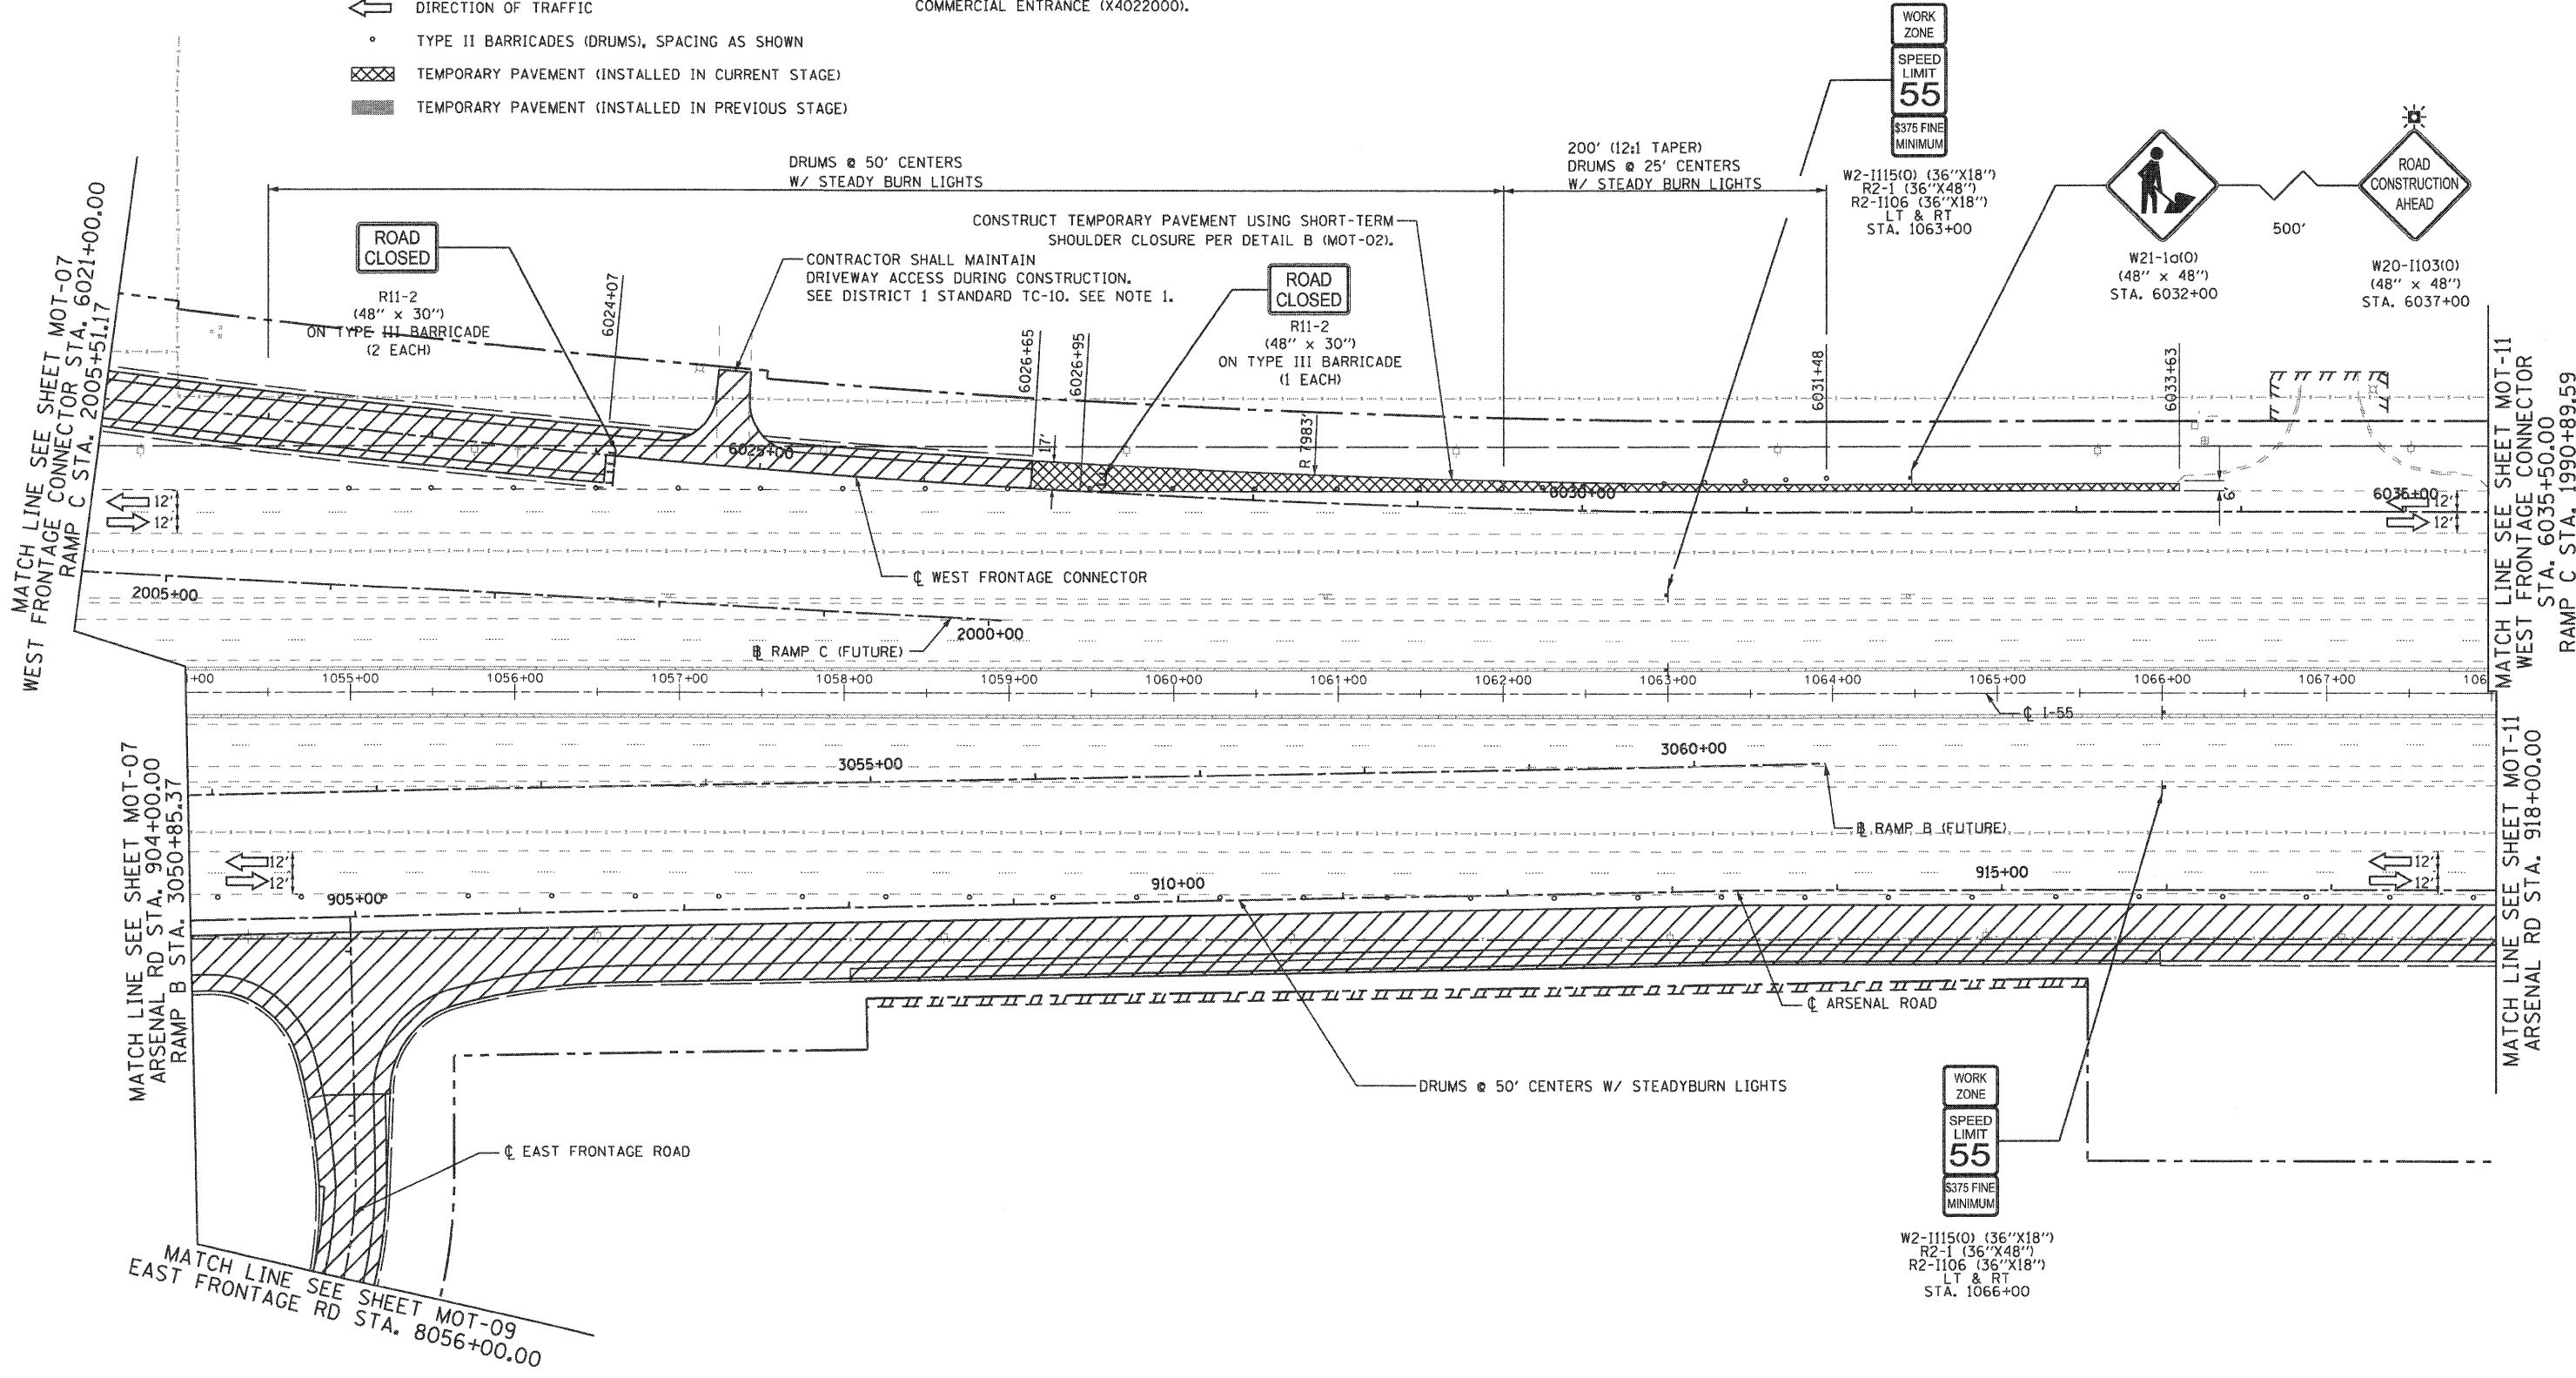

**EJM ENGINEERING, INC.**  
411 South Wells Street Suite 800  
Chicago, Illinois 60607




MATCH LINE SEE SHEET MOT-07  
WEST FRONTAGE CONNECTOR  
RAMP C STA. 2005+51.17

MATCH LINE SEE SHEET MOT-07  
ARSENAL RD STA. 904+00.00  
RAMP B STA. 3050+85.37

MATCH LINE SEE SHEET MOT-09  
EAST FRONTAGE RD STA. 8056+00.00

MATCH LINE SEE SHEET MOT-11  
WEST FRONTAGE CONNECTOR  
STA. 6035+50.00  
RAMP C STA. 1990+89.59

MATCH LINE SEE SHEET MOT-11  
ARSENAL RD STA. 918+00.00

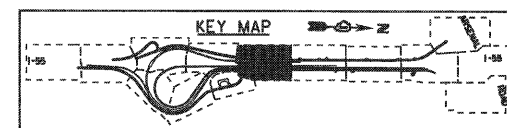

FILE NAME = ...ND160C31-SHT-STAGING108.dgn	USER NAME = gra	DESIGNED - GR	REVISED -
		DRAWN - GR	REVISED -
		CHECKED - RY	REVISED -
		DATE - 12/18/2009	REVISED -

**STATE OF ILLINOIS  
DEPARTMENT OF TRANSPORTATION**

**MAINTENANCE OF TRAFFIC  
STAGE 1**

SCALE: 1"=50' SHEET NO. 8 OF 12 SHEETS STA. TO STA.

F.A.1 RTE.	SECTION	COUNTY	TOTAL SHEETS	SHEET NO.
55	(99-1&2)-3	WILL	524	96
CONTRACT NO. 60C31				
FED. ROAD DIST. NO. 1 [ILLINOIS] FED. AID PROJECT				

FINAL