

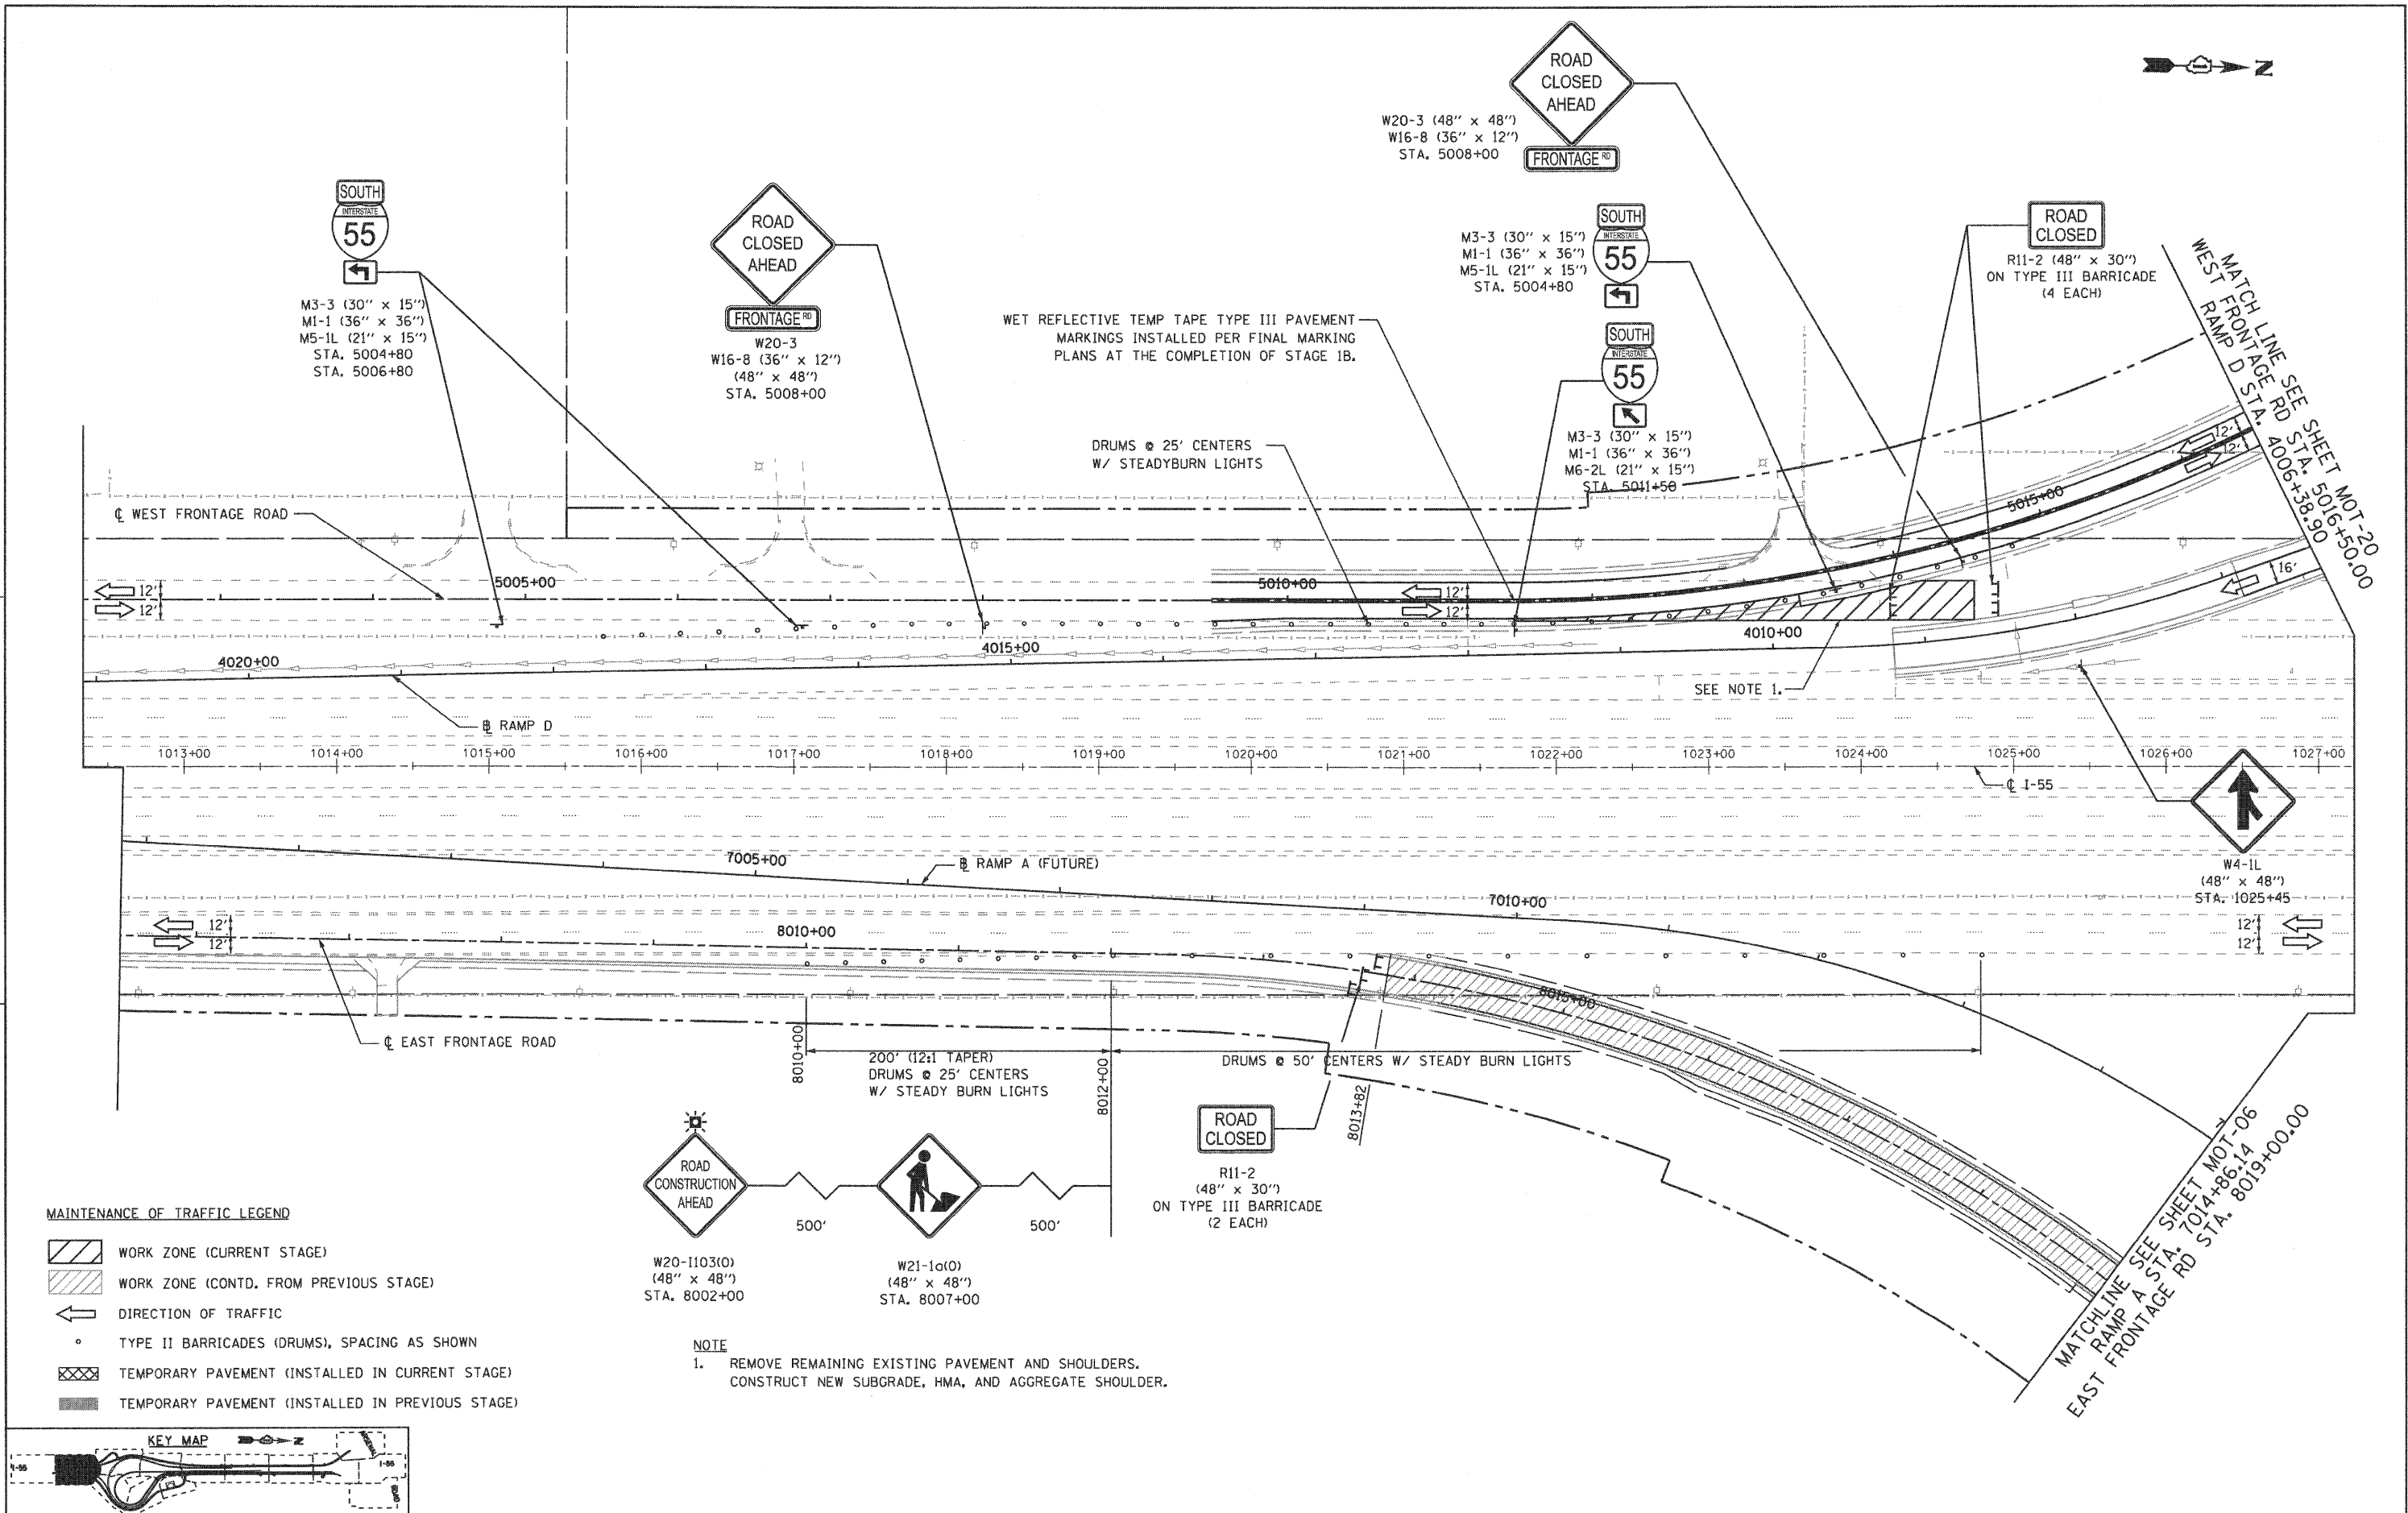


EJM ENGINEERING, INC.  
411 South Wells Street Suite 800  
Chicago, Illinois 60607

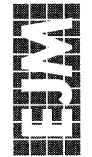


**MAINTENANCE OF TRAFFIC LEGEND**

- WORK ZONE (CURRENT STAGE)
- WORK ZONE (CONTD. FROM PREVIOUS STAGE)
- DIRECTION OF TRAFFIC
- TYPE II BARRICADES (DRUMS), SPACING AS SHOWN
- TEMPORARY PAVEMENT (INSTALLED IN CURRENT STAGE)
- TEMPORARY PAVEMENT (INSTALLED IN PREVIOUS STAGE)

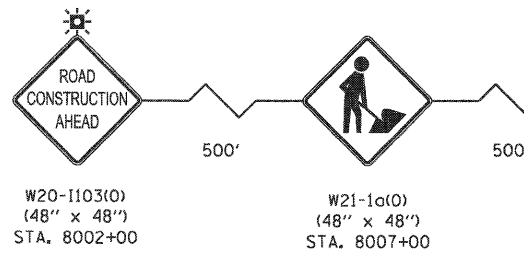

**NOTE**

1. REMOVE REMAINING EXISTING PAVEMENT AND SHOULDERS. CONSTRUCT NEW SUBGRADE, HMA, AND AGGREGATE SHOULDER.

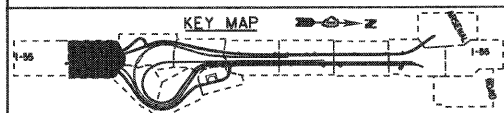

FILE NAME = ...ND160C31-SHT-STAGING202.dgn	USER NAME = gra	DESIGNED - GR	REVISED -	<b>STATE OF ILLINOIS DEPARTMENT OF TRANSPORTATION</b>	<b>MAINTENANCE OF TRAFFIC STAGE 2</b>			F.A.I. RTE. 55	SECTION (99-1&2)-3	COUNTY WILL	TOTAL SHEETS 524	SHEET NO. 105
	PLOT SCALE = 1/80	DRAWN - GR	REVISED -		SCALE: 1"=50'	SHEET NO. 1 OF 8 SHEETS	STA.	TO STA.	CONTRACT NO. 60C31			
	PLOT DATE = 12/16/2009	CHECKED - RY	REVISED -		FED. ROAD DIST. NO. 1   ILLINOIS FED. AID PROJECT							
		DATE - 12/18/2009	REVISED -									

FINAL