



EJM ENGINEERING, INC.
 411 South Wells Street Suite 800
 Chicago, Illinois 60607




MATCH LINE SEE SHEET MOT-22
 WEST FRONTAGE CONNECTOR
 STA. 6035+50.00
 RAMP C STA. 1990+89.59

MATCH LINE SEE SHEET MOT-22
 ARSENAL RD STA. 918+00.00


MATCH LINE SEE SHEET MOT-24
 WEST FRONTAGE CONNECTOR
 STA. 6050+00.00

MATCH LINE SEE SHEET MOT-24
 ARSENAL RD STA. 932+50.00

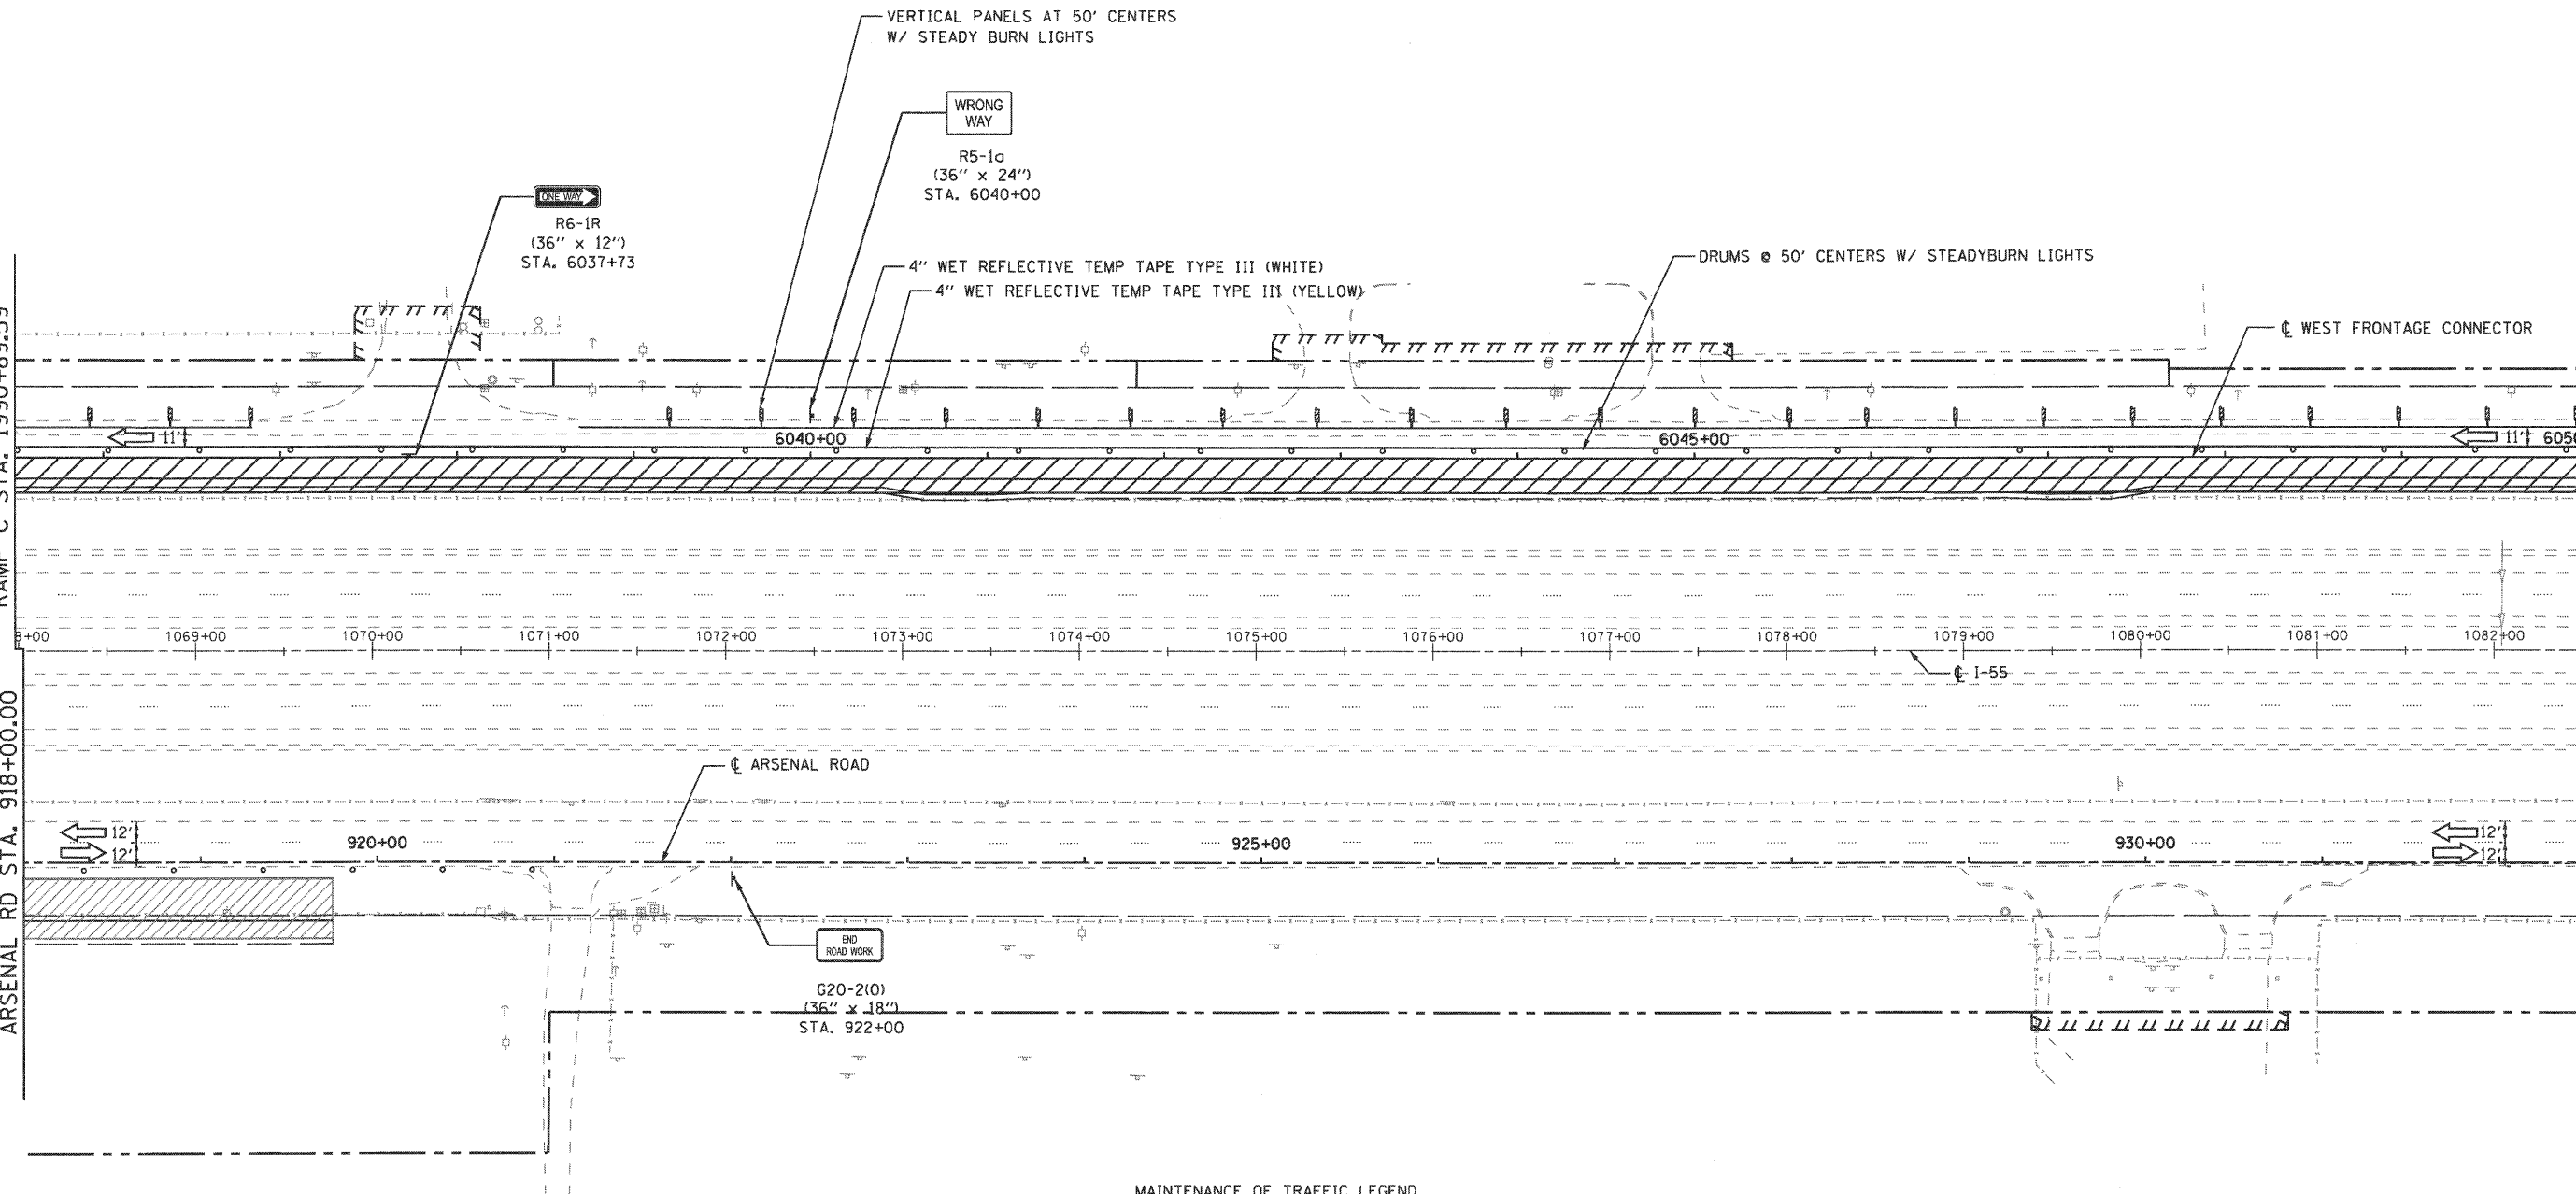

MAINTENANCE OF TRAFFIC LEGEND

- WORK ZONE (CURRENT STAGE)
- WORK ZONE (CONTD. FROM PREVIOUS STAGE)
- DIRECTION OF TRAFFIC
- TYPE II BARRICADES (DRUMS), SPACING AS SHOWN
- TEMPORARY PAVEMENT (INSTALLED IN CURRENT STAGE)
- TEMPORARY PAVEMENT (INSTALLED IN PREVIOUS STAGE)

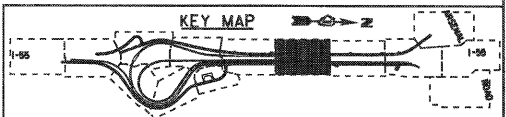

FILE NAME = ...ND160C31-SHT-STAG1NG209.dgn	USER NAME = gpa1	DESIGNED - GR	REVISED -
	PLOT SCALE = 1:50	DRAWN - GR	REVISED -
	PLOT DATE = 12/16/2009	CHECKED - RY	REVISED -
		DATE - 12/18/2009	REVISED -

**STATE OF ILLINOIS
 DEPARTMENT OF TRANSPORTATION**

**MAINTENANCE OF TRAFFIC
 STAGE 2**

SCALE: 1"=50' SHEET NO. 5 OF 8 SHEETS STA. TO STA.

F.A.I. RTE.	SECTION	COUNTY	TOTAL SHEETS	SHEET NO.
55	(99-1&2)-3	WILL	524	109
FED. ROAD DIST. NO. 1 (ILLINOIS) FED. AID PROJECT			CONTRACT NO. 60C31	

FINAL