

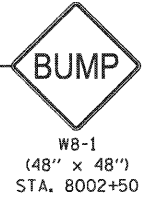


**EJM ENGINEERING, INC.**  
 411 South Wells Street Suite 800  
 Chicago, Illinois 60607

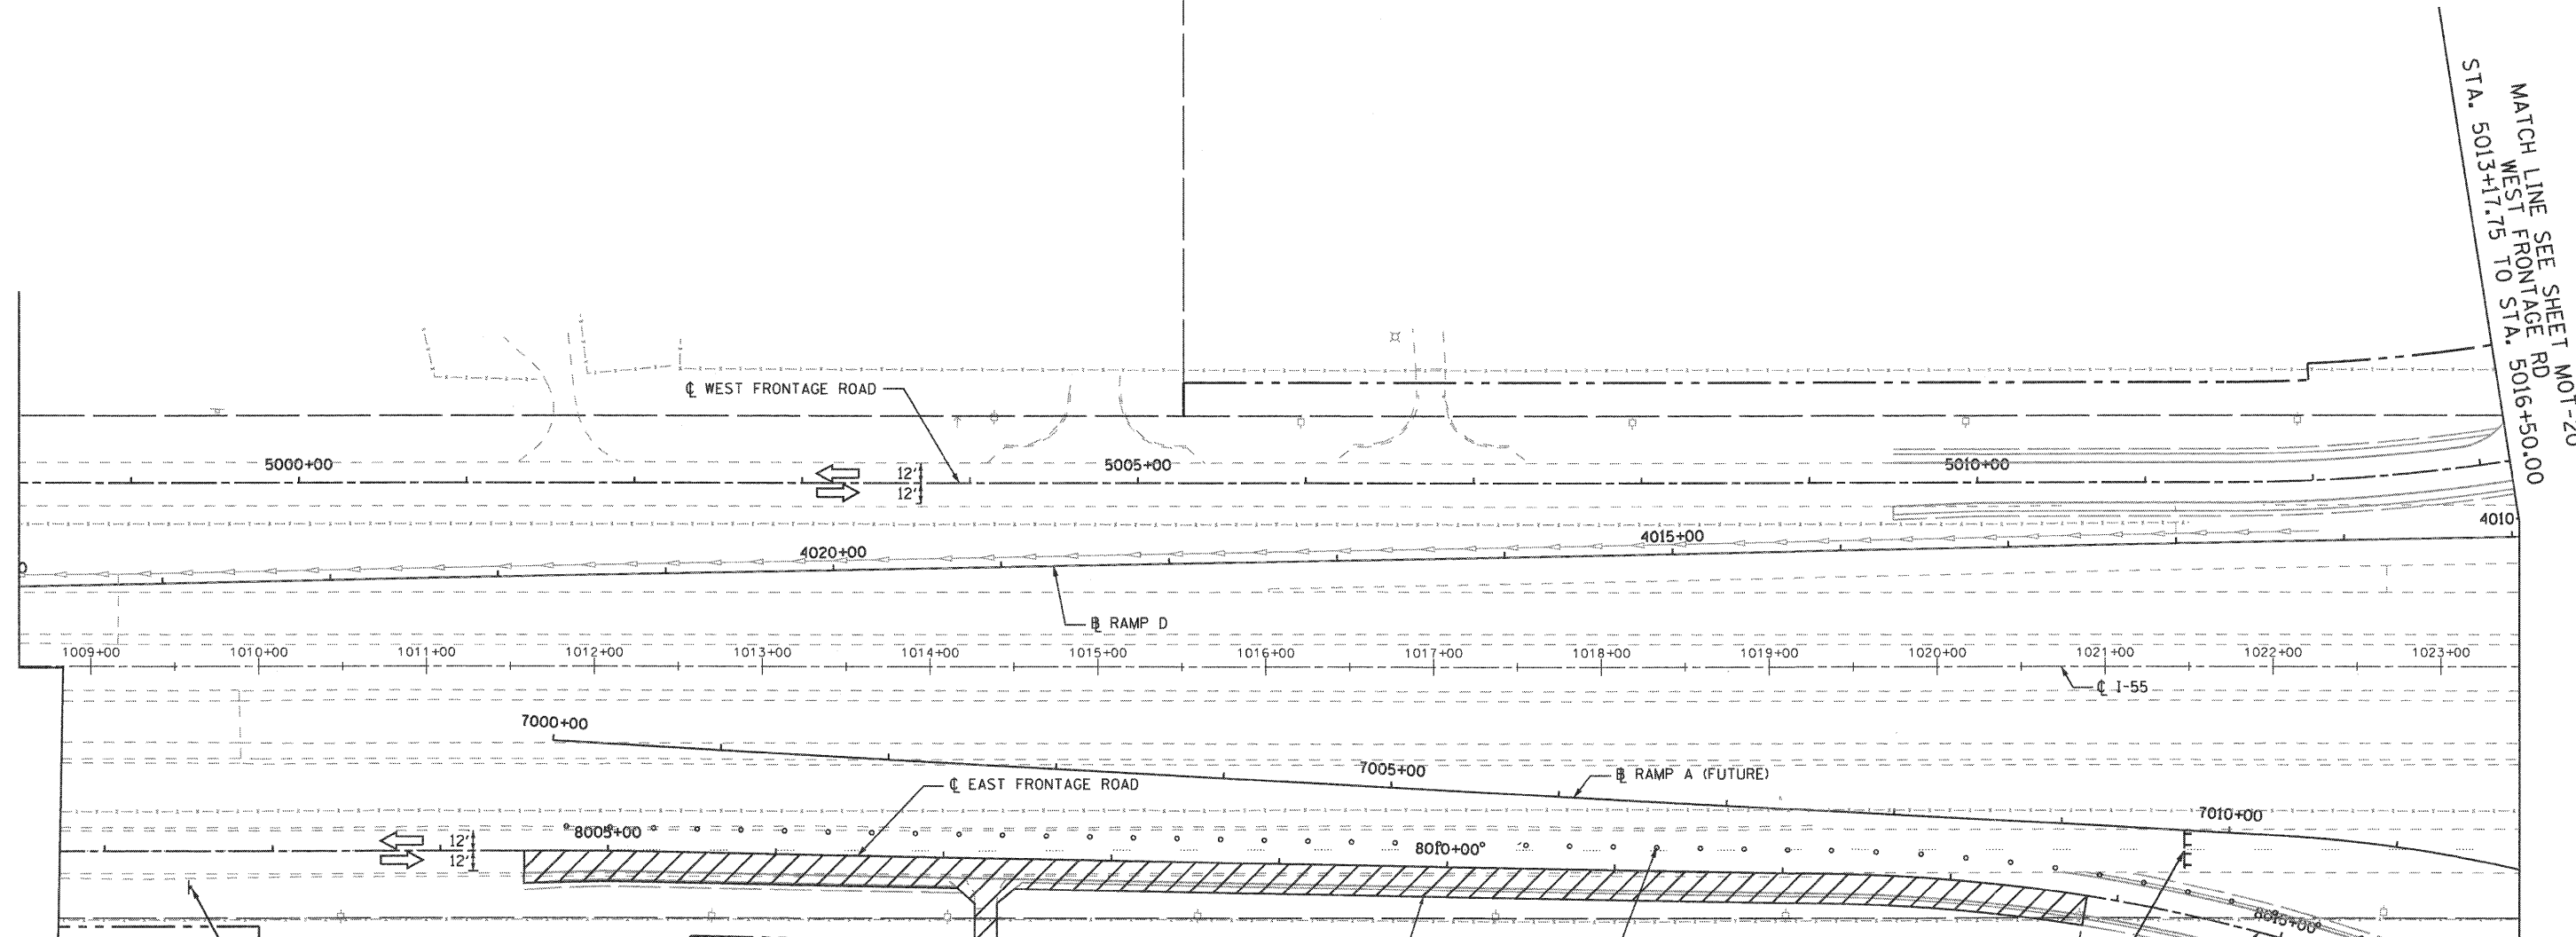


SCARIFY AND RESURFACE EXISTING E. FRONTAGE RD,  
 INSTALL SURFACE COURSE ON E. FRONTAGE RD, USING  
 SHORT-TERM DAYTIME CLOSURE PER STD. 701306-02. SEE  
 SHEET TS-3.

DRUMS @ 25' CENTERS  
 W/ STEADYBURN LIGHTS

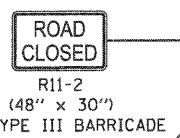


WET REFLECTIVE TEMP TAPE TYPE III PAVEMENT  
 MARKINGS INSTALLED PER FINAL MARKING  
 PLANS AT THE COMPLETION OF STAGE 2.

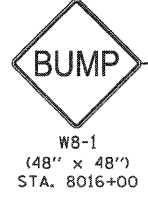

**MAINTENANCE OF TRAFFIC LEGEND**

- WORK ZONE (CURRENT STAGE)
- WORK ZONE (CONTD. FROM PREVIOUS STAGE)
- DIRECTION OF TRAFFIC
- TYPE II BARRICADES (DRUMS), SPACING AS SHOWN
- TEMPORARY PAVEMENT (INSTALLED IN CURRENT STAGE)
- TEMPORARY PAVEMENT (INSTALLED IN PREVIOUS STAGE)

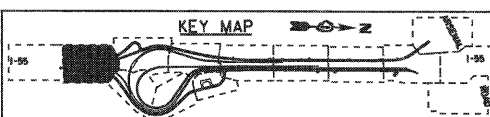

FILE NAME = ...ND160C31-SHT-STAGING2A02.dgn

USER NAME = gret  
 PLOT SCALE = 1/50  
 PLOT DATE = 12/16/2009

DESIGNED - GR	REVISED -
DRAWN - GR	REVISED -
CHECKED - RY	REVISED -
DATE - 12/18/2009	REVISED -

**STATE OF ILLINOIS  
 DEPARTMENT OF TRANSPORTATION**

**MAINTENANCE OF TRAFFIC  
 STAGE 2A**

SCALE: 1"=50' SHEET NO. 1 OF 1 SHEETS STA. TO STA.

F.A.1 RTE.	SECTION	COUNTY	TOTAL SHEETS	SHEET NO.
55	(99-1&2)-3	WILL	524	113
CONTRACT NO. 60C31				

FED. ROAD DIST. NO. 1 ILLINOIS FED. AID PROJECT

**FINAL**