
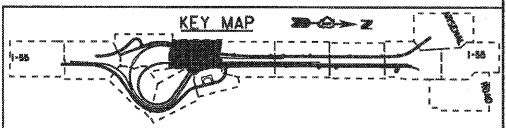


EJM ENGINEERING, INC.
411 South Wells Street Suite 800
Chicago, Illinois 60607

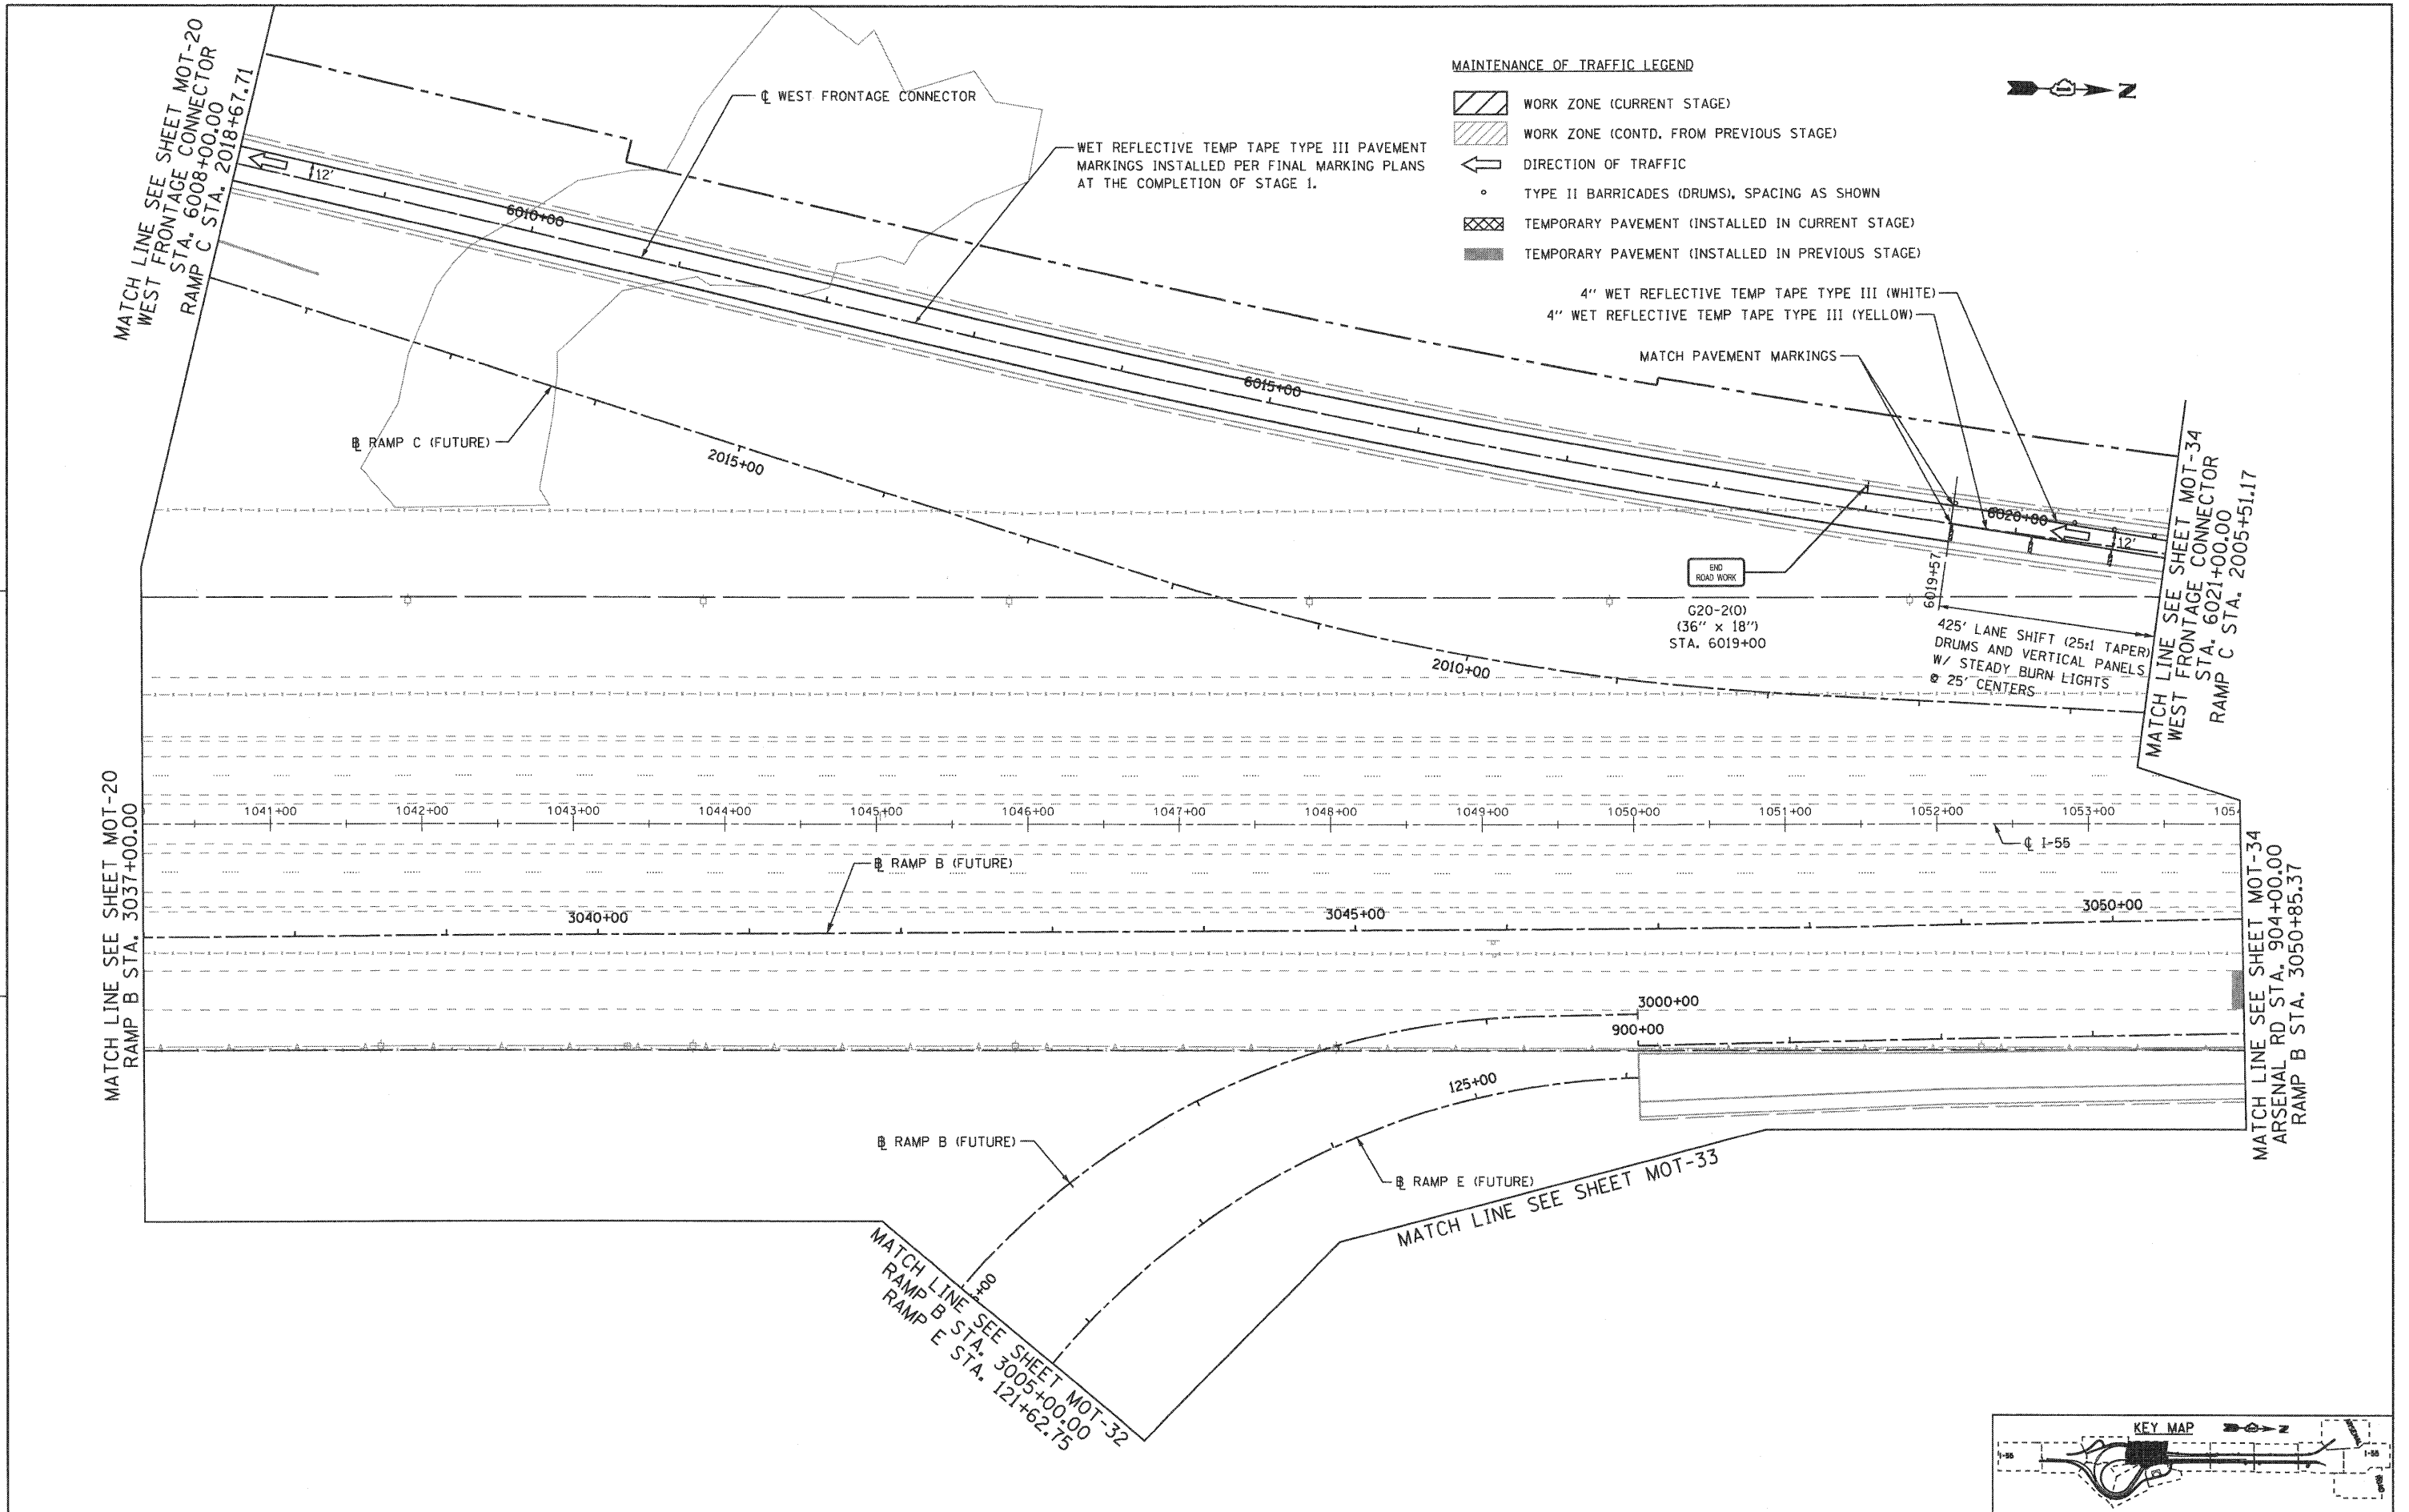

FILE NAME = ...ND160C31-SHT-STAGING305.dgn	USER NAME = gra	DESIGNED - GR	REVISED -	STATE OF ILLINOIS DEPARTMENT OF TRANSPORTATION	MAINTENANCE OF TRAFFIC STAGE 3			F.A.I. RTE.	SECTION	COUNTY	TOTAL SHEETS	SHEET NO.
	PLDT SCALE = 1:50	DRAWN - GR	REVISED -		55	(99-1&2)-3	WILL	524	117	CONTRACT NO. 60C31		
	PLDT DATE = 12/16/2009	CHECKED - RY	REVISED -		SCALE: 1"=50'		SHEET NO. 3 OF 10 SHEETS	STA.	TO STA.	FED. ROAD DIST. NO. 1 ILLINOIS FED. AID PROJECT		
	DATE - 12/18/2009	REVISED -										

FINAL