



MATCH LINE SEE SHEET MOT-30
 EAST FRONTAGE RD STA. 3018+96.11
 RAMP B STA. 8033+00.00
 RAMP E STA. 106+76.68

MATCH LINE SEE SHEET MOT-31
 RAMP B STA. 3005+00.00
 RAMP E STA. 121+62.75

MATCH LINE SEE SHEET MOT-33
 EAST FRONTAGE RD STA. 8047+00.00

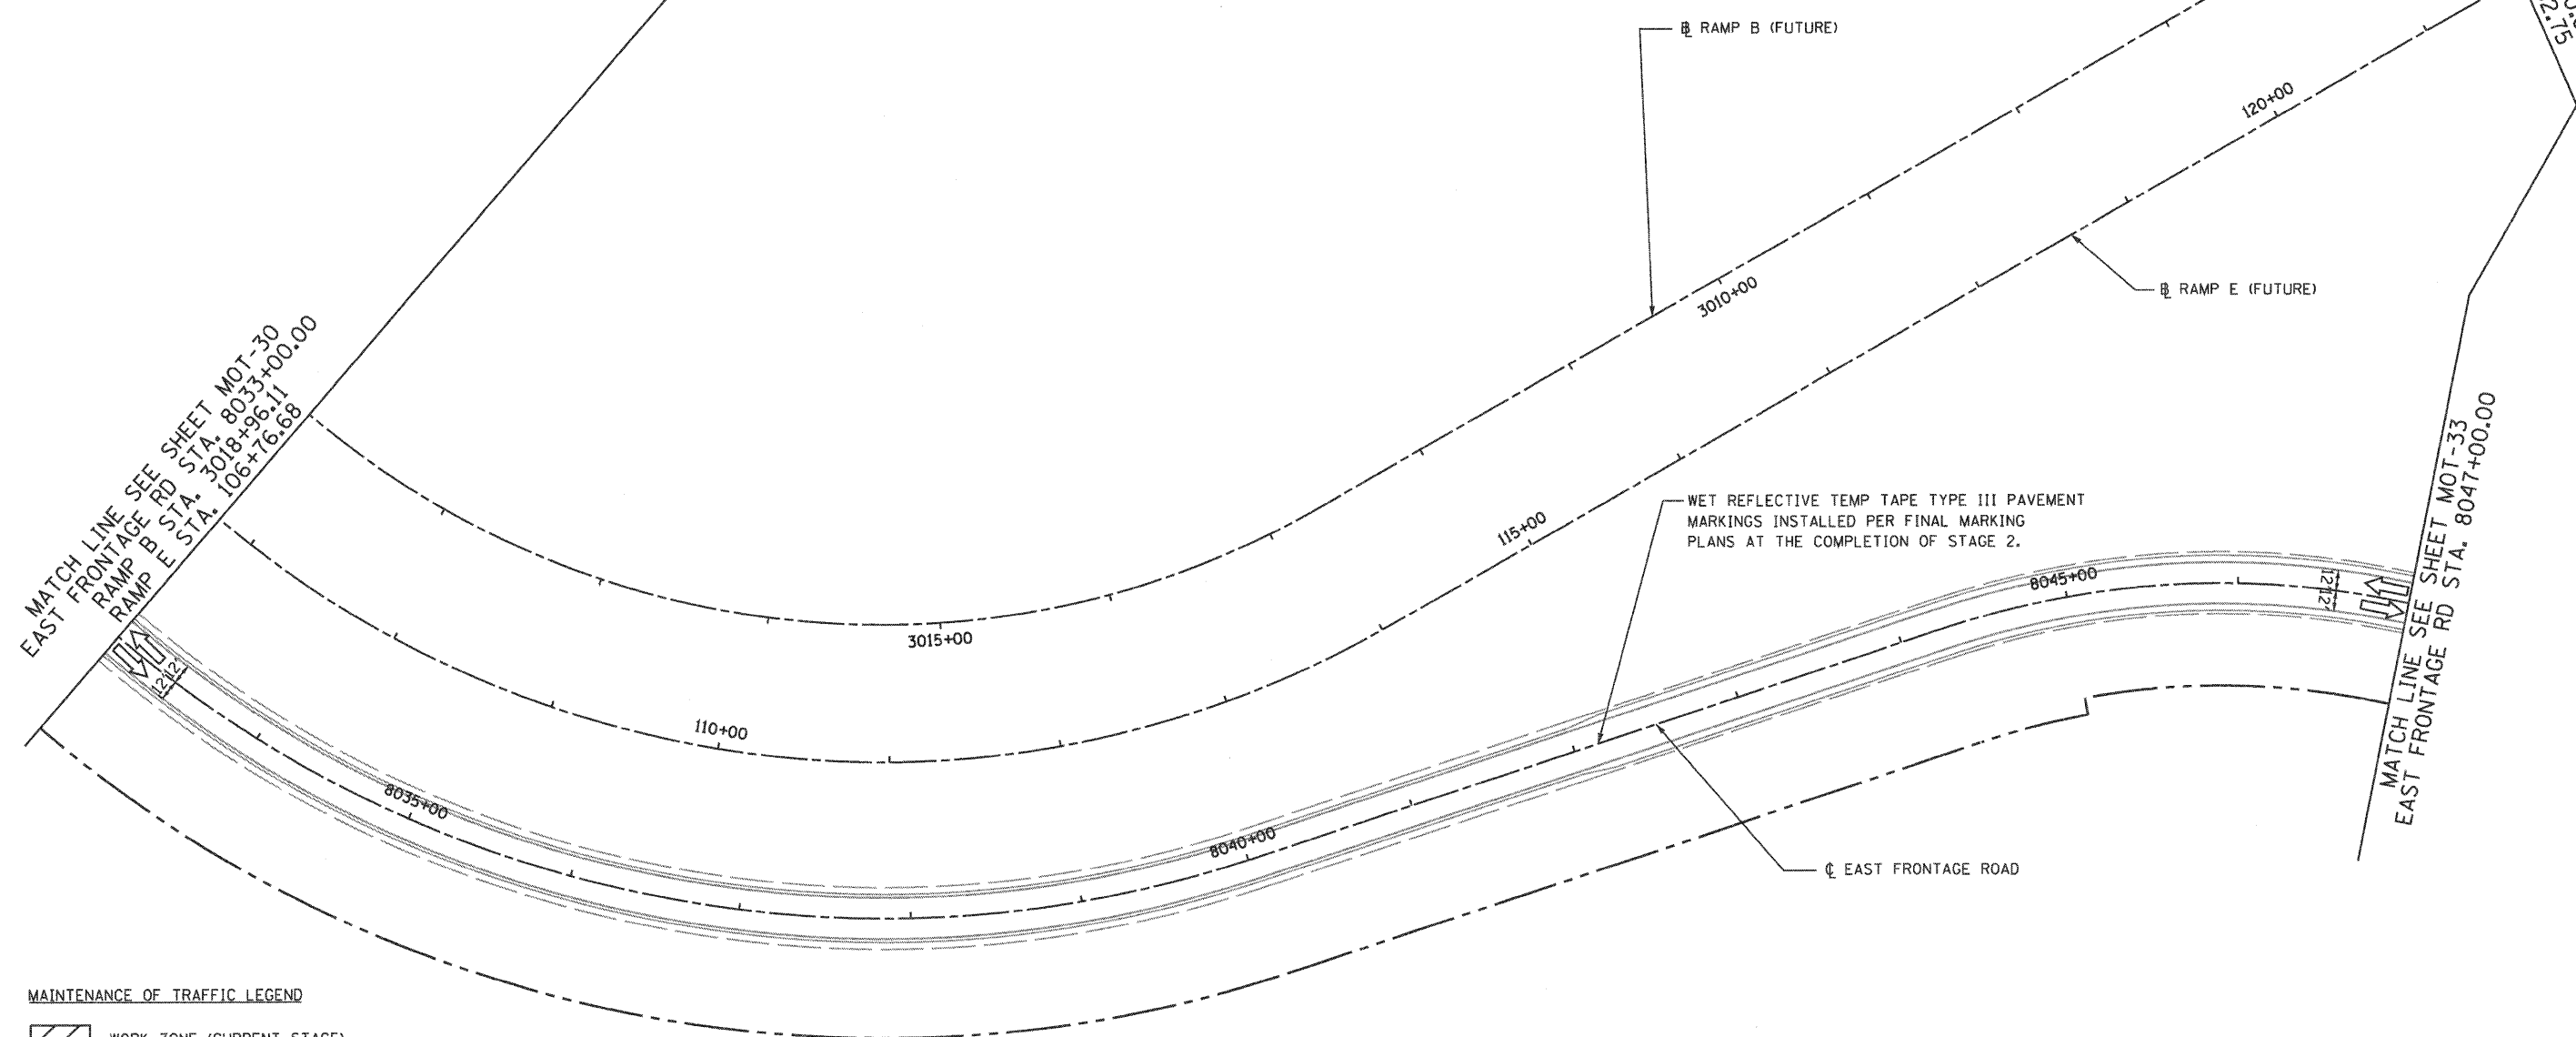

- MAINTENANCE OF TRAFFIC LEGEND**
- WORK ZONE (CURRENT STAGE)
 - WORK ZONE (CONTD. FROM PREVIOUS STAGE)
 - DIRECTION OF TRAFFIC
 - TYPE II BARRICADES (DRUMS), SPACING AS SHOWN
 - TEMPORARY PAVEMENT (INSTALLED IN CURRENT STAGE)
 - TEMPORARY PAVEMENT (INSTALLED IN PREVIOUS STAGE)

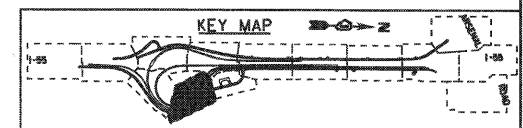

FILE NAME = ...ND160C31-SHT-STAGING306.dgn	USER NAME = gra1	DESIGNED - GR	REVISED -	STATE OF ILLINOIS DEPARTMENT OF TRANSPORTATION	MAINTENANCE OF TRAFFIC STAGE 3			F.A.I. RTE. 55	SECTION (99-1&2)-3	COUNTY WILL	TOTAL SHEETS 524	SHEET NO. 118
	PLOT SCALE = 1:50	DRAWN - GR	REVISED -		SCALE: 1"=50'	SHEET NO. 4 OF 10 SHEETS	STA.	TO STA.	CONTRACT NO. 60C31			
	PLOT DATE = 12/16/2009	CHECKED - RY	REVISED -		FED. ROAD DIST. NO. 1 ILLINOIS FED. AID PROJECT							
		DATE - 12/18/2009	REVISED -									

FINAL