


EJM ENGINEERING, INC.
411 South Wells Street Suite 800
Chicago, Illinois 60607

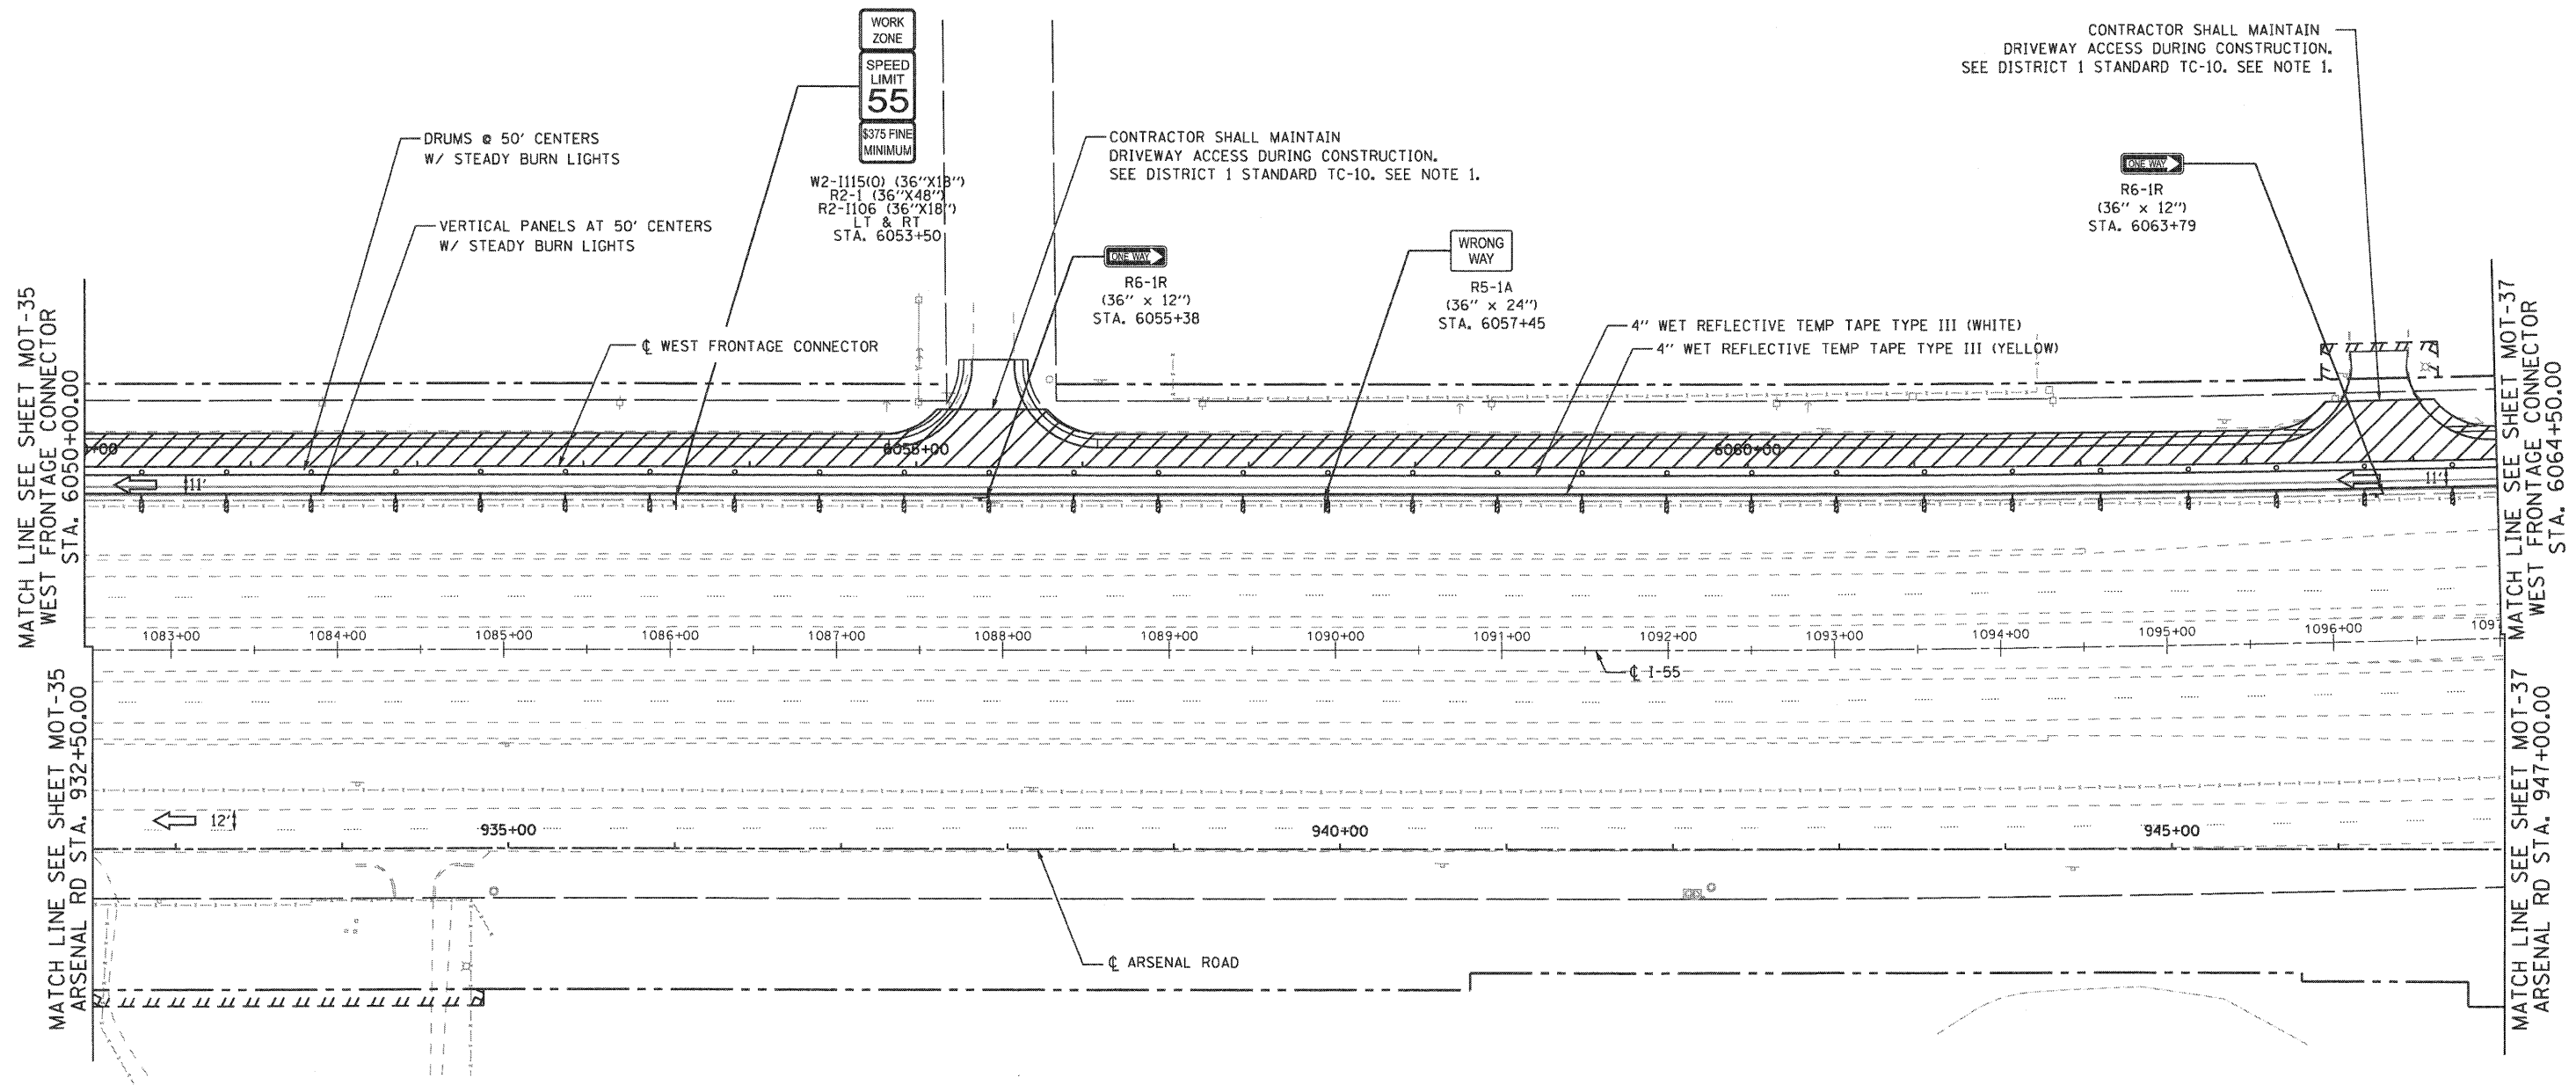

CONTRACTOR SHALL MAINTAIN DRIVEWAY ACCESS DURING CONSTRUCTION. SEE DISTRICT 1 STANDARD TC-10. SEE NOTE 1.

CONTRACTOR SHALL MAINTAIN DRIVEWAY ACCESS DURING CONSTRUCTION. SEE DISTRICT 1 STANDARD TC-10. SEE NOTE 1.

WRONG WAY
R5-1A
(36" x 24")
STA. 6057+45

ONE WAY
R6-1R
(36" x 12")
STA. 6063+79

MATCH LINE SEE SHEET MOT-35
WEST FRONTAGE CONNECTOR
STA. 6050+00.00

MATCH LINE SEE SHEET MOT-35
ARSENAL RD STA. 932+50.00


MATCH LINE SEE SHEET MOT-37
WEST FRONTAGE CONNECTOR
STA. 6064+50.00

MATCH LINE SEE SHEET MOT-37
ARSENAL RD STA. 947+00.00

NOTE
1. CONTRACTOR SHALL CONSTRUCT AND MAINTAIN AGGREGATE SURFACE COURSE FOR TEMPORARY ACCESS TO ENTRANCES. THIS WORK SHALL BE PAID FOR AS TEMPORARY ACCESS, COMMERCIAL ENTRANCE (X4022000).

MAINTENANCE OF TRAFFIC LEGEND

- WORK ZONE (CURRENT STAGE)
- WORK ZONE (CONTD. FROM PREVIOUS STAGE)
- DIRECTION OF TRAFFIC
- TYPE II BARRICADES (DRUMS), SPACING AS SHOWN
- TEMPORARY PAVEMENT (INSTALLED IN CURRENT STAGE)
- TEMPORARY PAVEMENT (INSTALLED IN PREVIOUS STAGE)

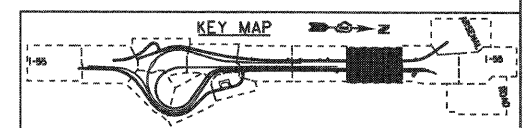

FILE NAME = ...ND160C31-SHT-STAGING310.dgn	USER NAME = grol	DESIGNED - GR	REVISED -
		DRAWN - GR	REVISED -
	PLOT SCALE = 1/80	CHECKED - RY	REVISED -
	PLOT DATE = 12/16/2009	DATE - 12/18/2009	REVISED -

**STATE OF ILLINOIS
DEPARTMENT OF TRANSPORTATION**

**MAINTENANCE OF TRAFFIC
STAGE 3**

SCALE: 1"=50' SHEET NO. 8 OF 10 SHEETS STA. TO STA.

F.A.1 RTE.	SECTION	COUNTY	TOTAL SHEETS	SHEET NO.
55	(99-1&2)-3	WILL	524	122
CONTRACT NO. 60C31			FED. ROAD DIST. NO. 1 ILLINOIS FED. AID PROJECT	

FINAL