
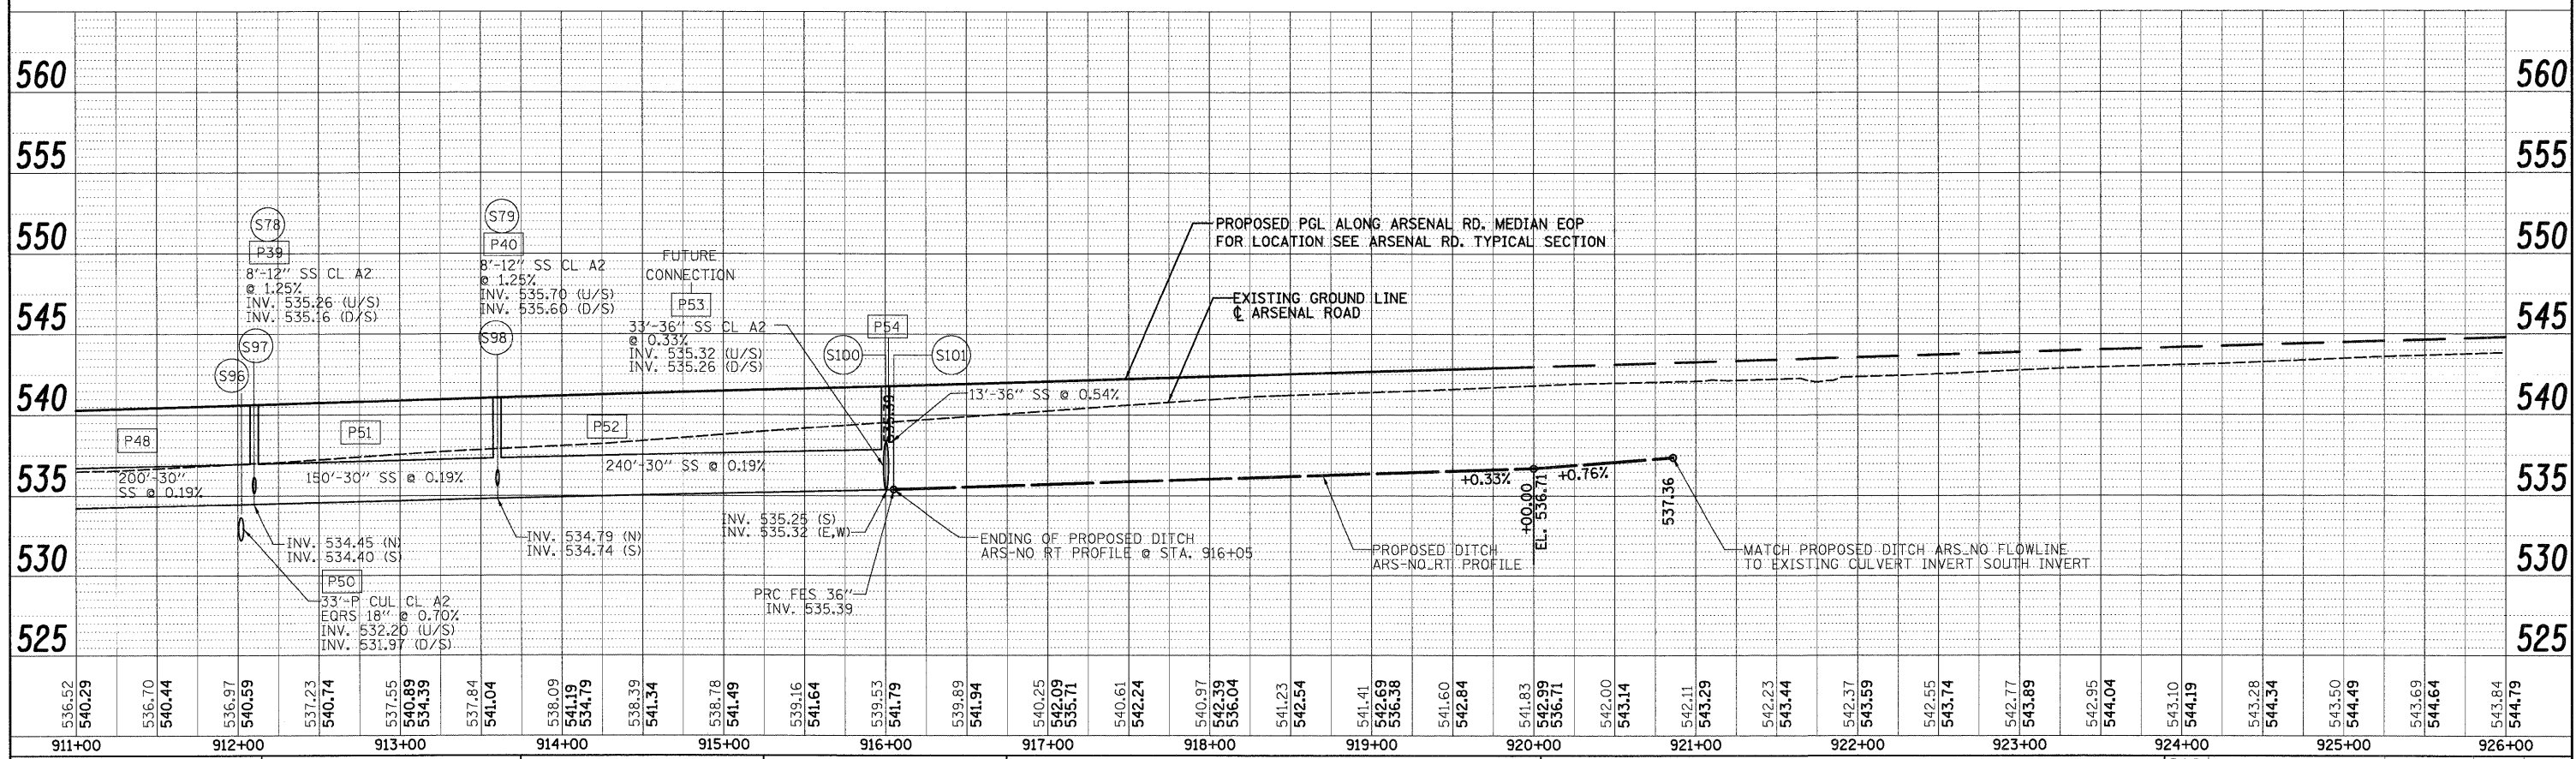


DATE	
BY	
REVISION	
PLANNED	
ALIGNED	
CHECKED	
NO. 1	
NO. 2	
DATE	
BY	
REVISION	
PLANNED	
ALIGNED	
CHECKED	
NO. 1	
NO. 2	
300 W. ADAMS ST.
CHICAGO, IL 60606
TEL: (312) 629-0240
SINGH & ASSOCIATES, INC.
CONSULTING ENGINEERS
FAX: (312) 629-8449

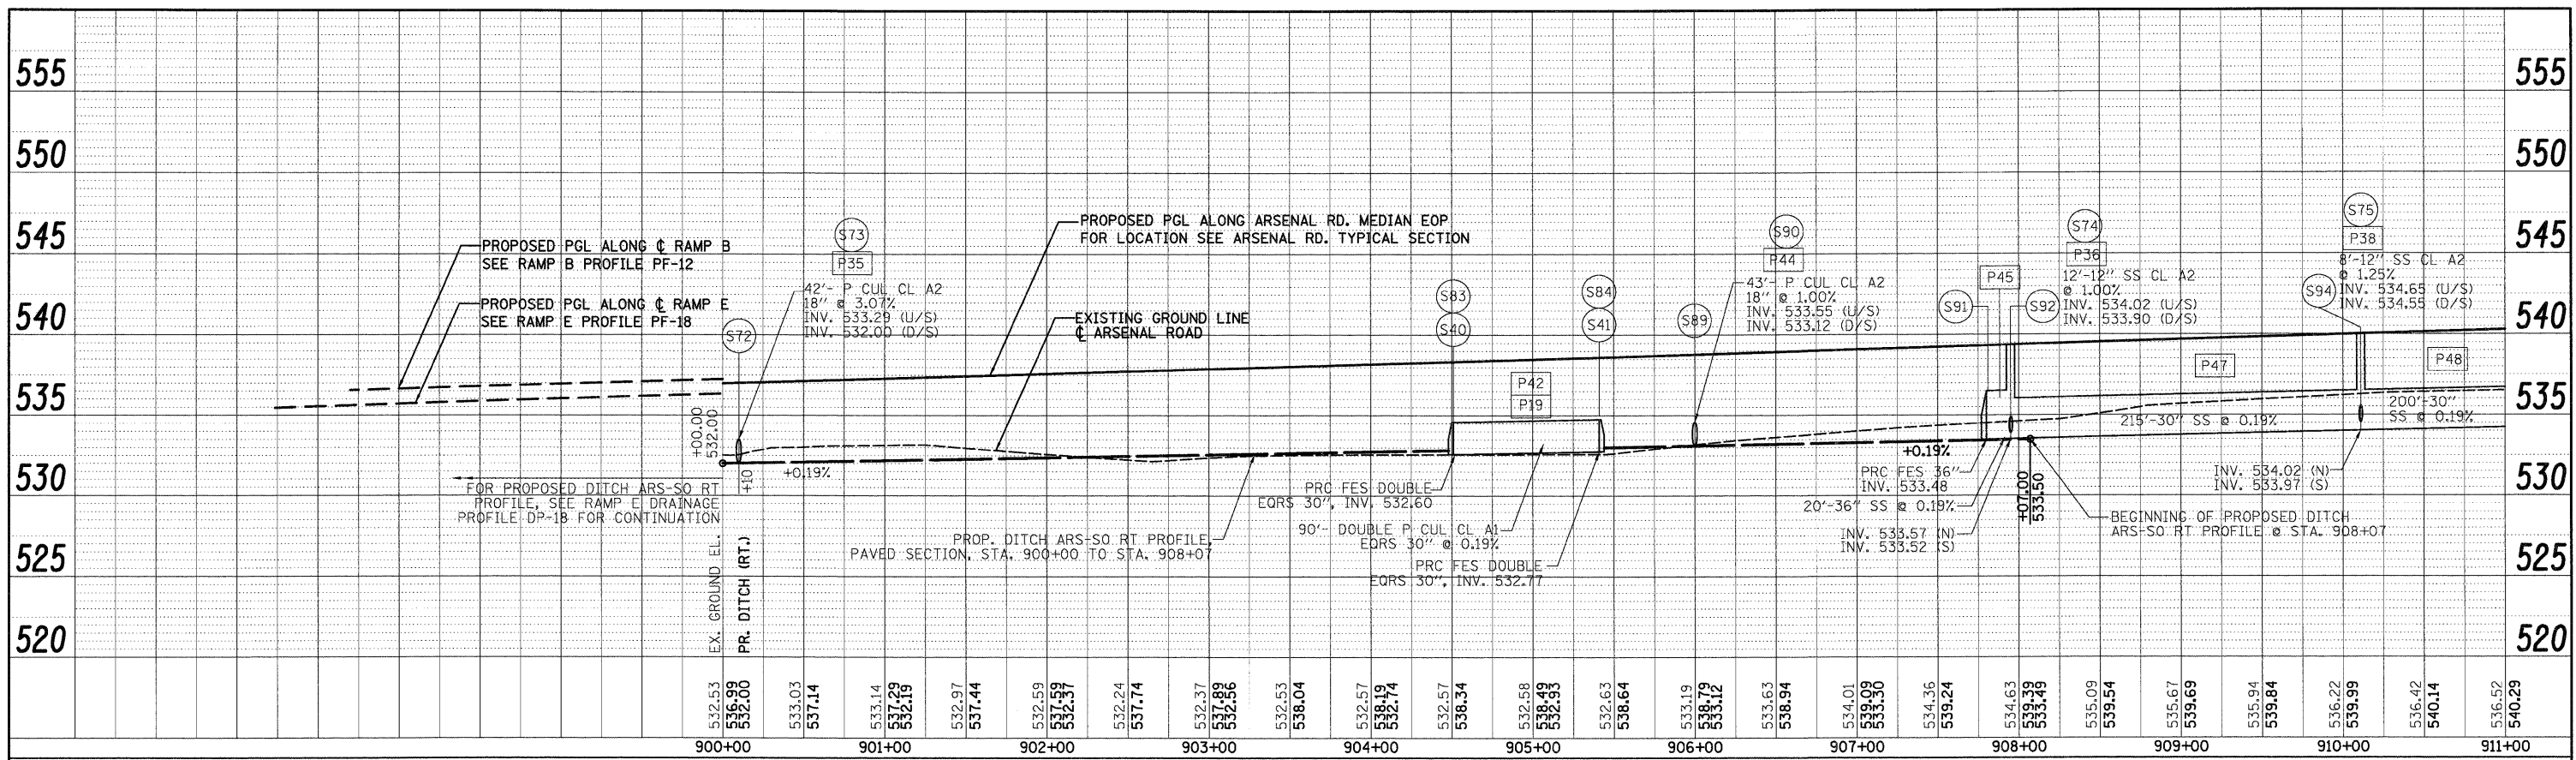

FILE NAME = D:\60C31-SHT-DRAINPROFILE01.dgn	USER NAME = TKLuegel	DESIGNED - PTK/VP	REVISED -	STATE OF ILLINOIS DEPARTMENT OF TRANSPORTATION	ARSENAL ROAD DRAINAGE PROFILE	F.A.I. R.T.E. 55	SECTION (99-1&2)AC-3	COUNTY WILL	TOTAL SHEETS 524	SHEET NO. 166	CONTRACT NO. 60C31
PLOT SCALE = 1:50	CHECKED - CL	DATE - 12/18/09	REVISED -	SCALE H=50' H1=5' V	SHEET NO. 1 OF 18 SHEETS	STA.	TO STA.	FED. ROAD DIST. NO. 1 ILLINOIS	FED. AID PROJECT		

FINAL