
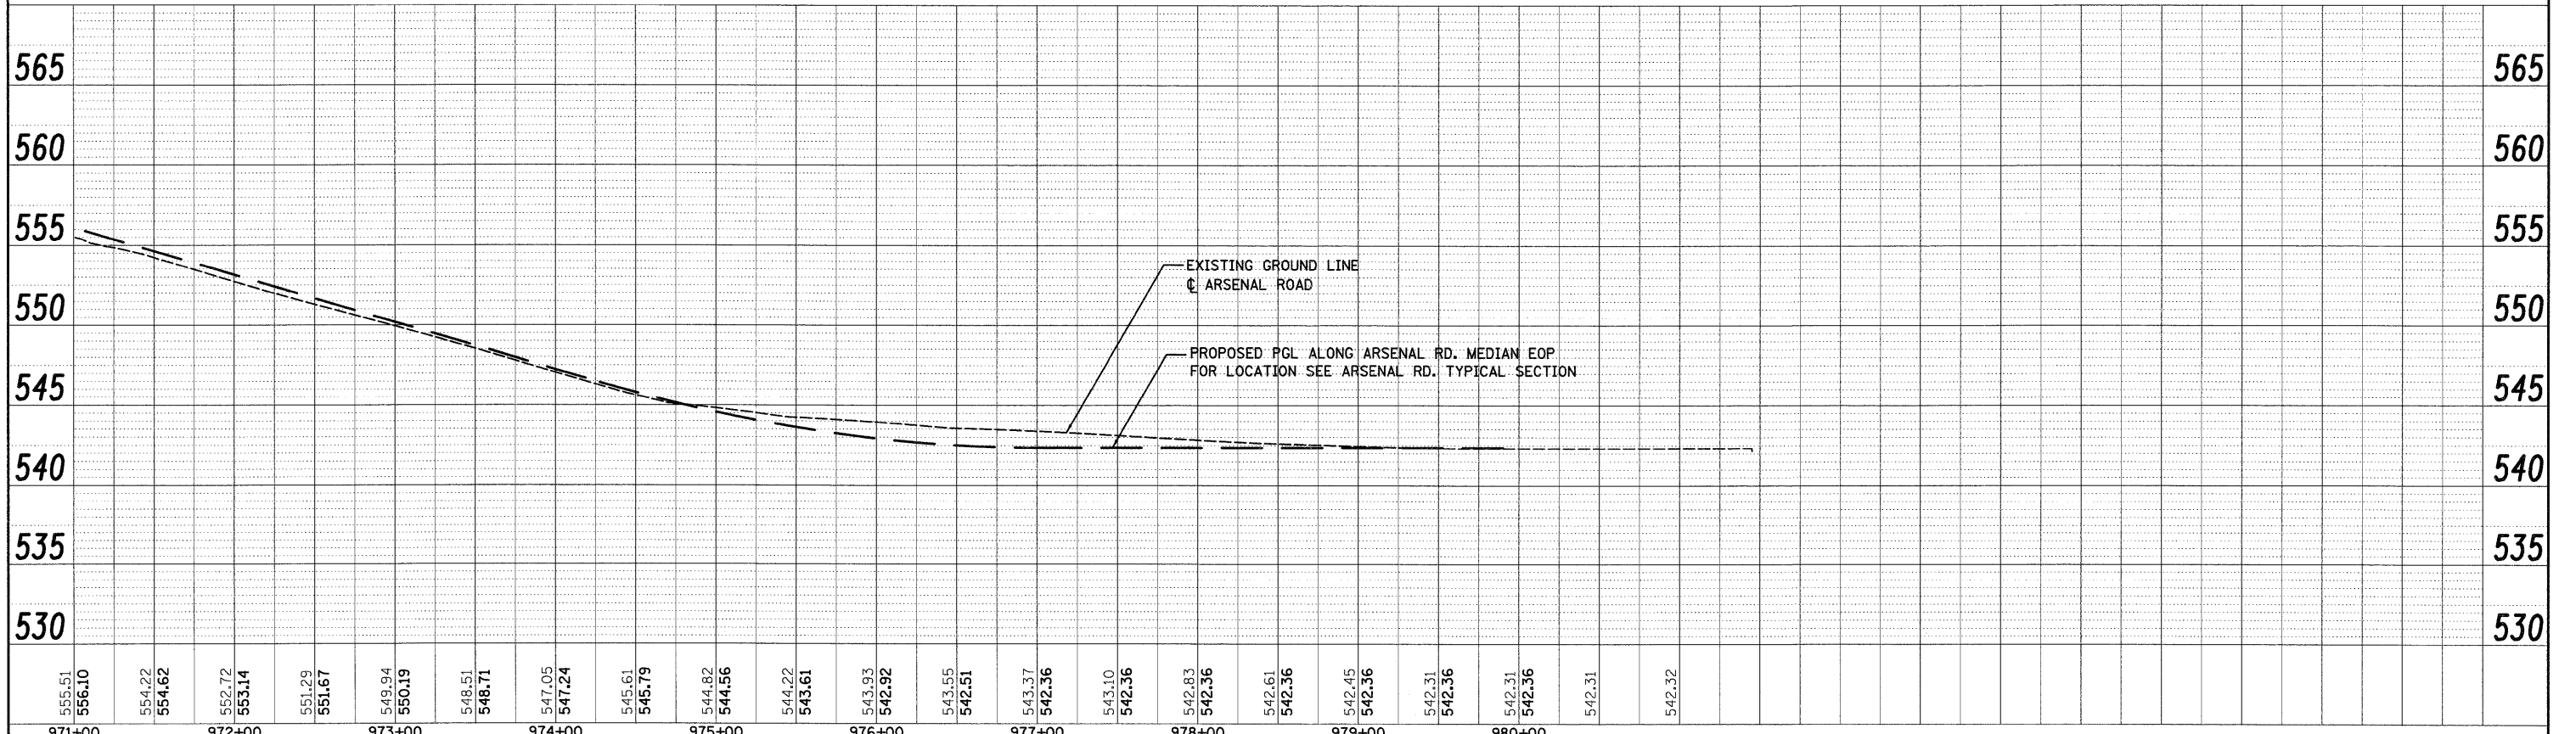


PLAN	REVISIONS	BY	DATE
NOTE BOOK	NO.		
ALIGNMENT CHECKED			
ADD. FILE NAME			

PROFILE	REVISIONS	BY	DATE
GRADES CHECKED			
PLAN, NOTES			
PRODUCTION NOTATIONS CHRD			
NO.			

300 W. ADAMS ST.
CHICAGO, IL 60606
SINGH & ASSOCIATES, INC.
TELEPHONE: (312) 629-0240
FAX: (312) 629-8449
CONSULTING ENGINEERS

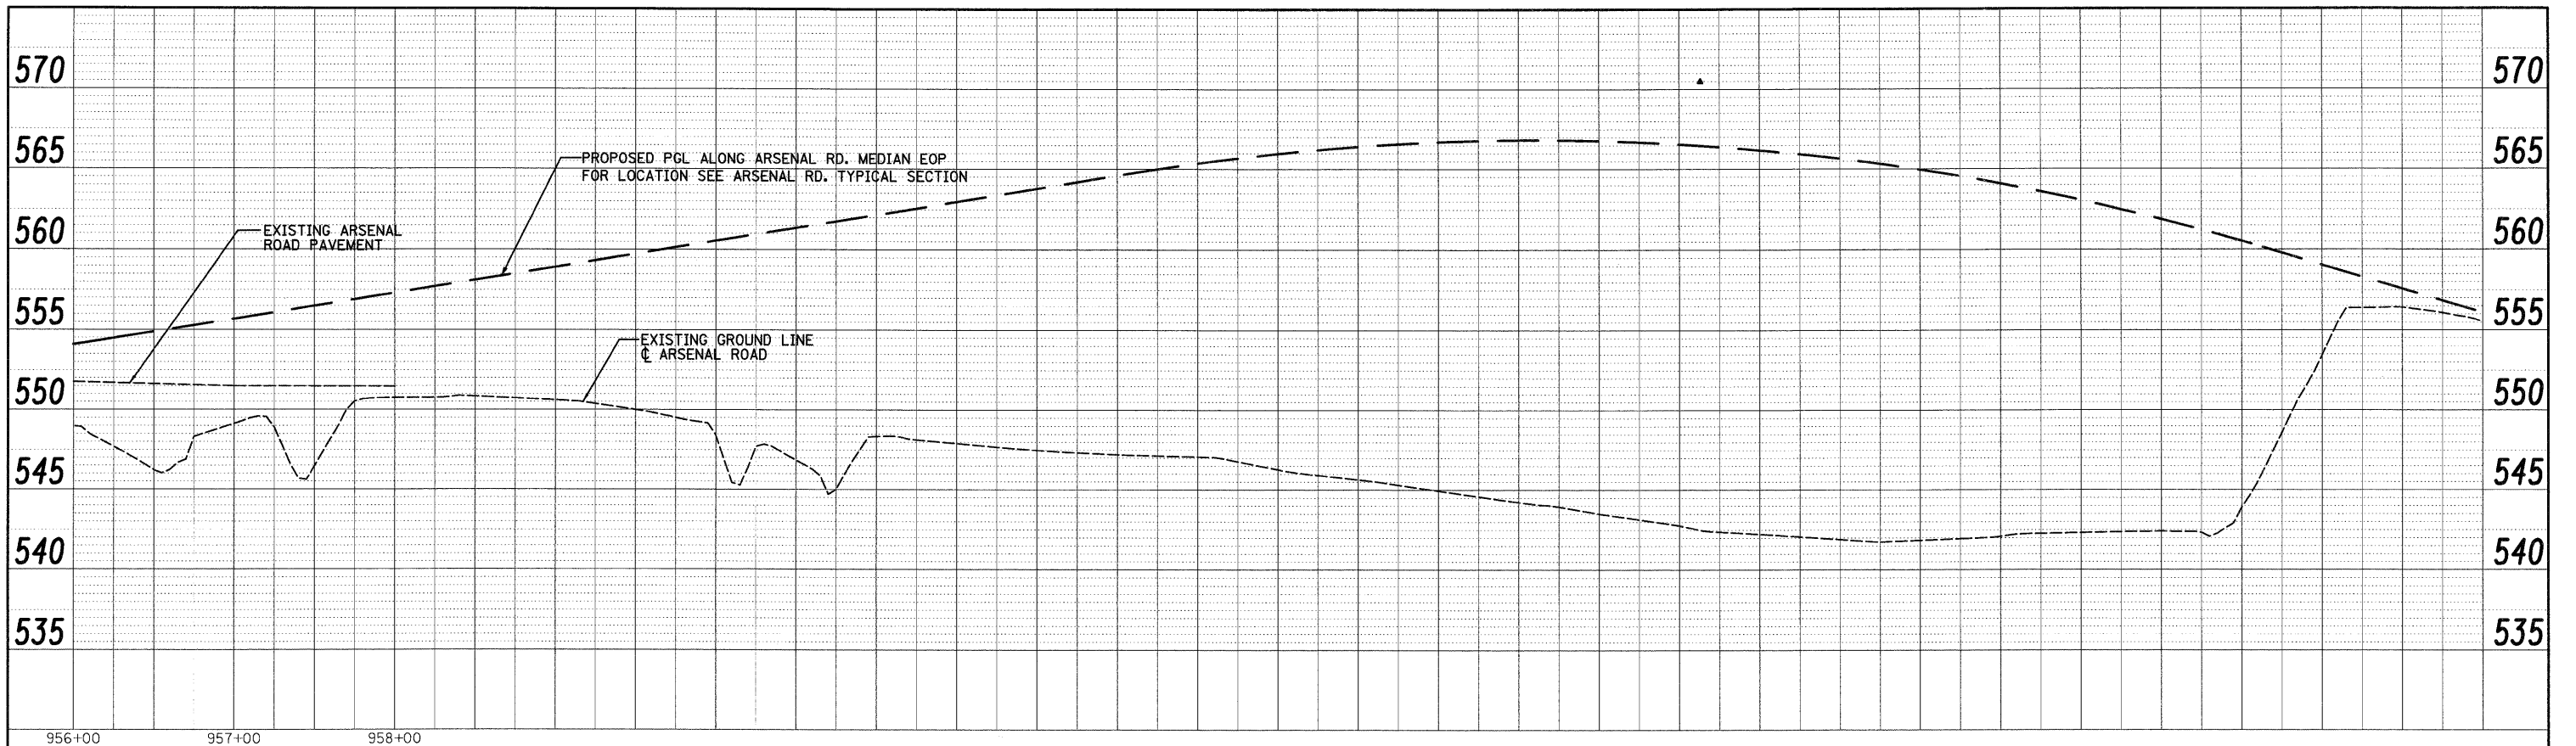

FILE NAME = D:\6\0\31-SHT-DRAIN\PROFILE23.dgn	USER NAME = TKluegel	DESIGNED - PTK/VP	REVISED -	STATE OF ILLINOIS DEPARTMENT OF TRANSPORTATION	ARSENAL ROAD DRAINAGE PROFILE	F.A.I. RTE. 55	SECTION (99-1&2)AC-3	COUNTY WILL	TOTAL SHEETS 524	SHEET NO. 168
PLOT SCALE = 1:50	DATE = 12/11/2009	DRAWN - PTK/VP	REVISED -			CONTRACT NO. 60C31				
PLOT DATE = 12/11/2009	DATE = 12/18/09	CHECKED - CL	REVISED -			FED. ROAD DIST. NO. 1 ILLINOIS FED. AID PROJECT				
		DATE = 12/18/09	REVISED -			SCALED 1"=50'H; 1"=5'V SHEET NO. 3 OF 18 SHEETS STA. TO STA.				

FINAL