
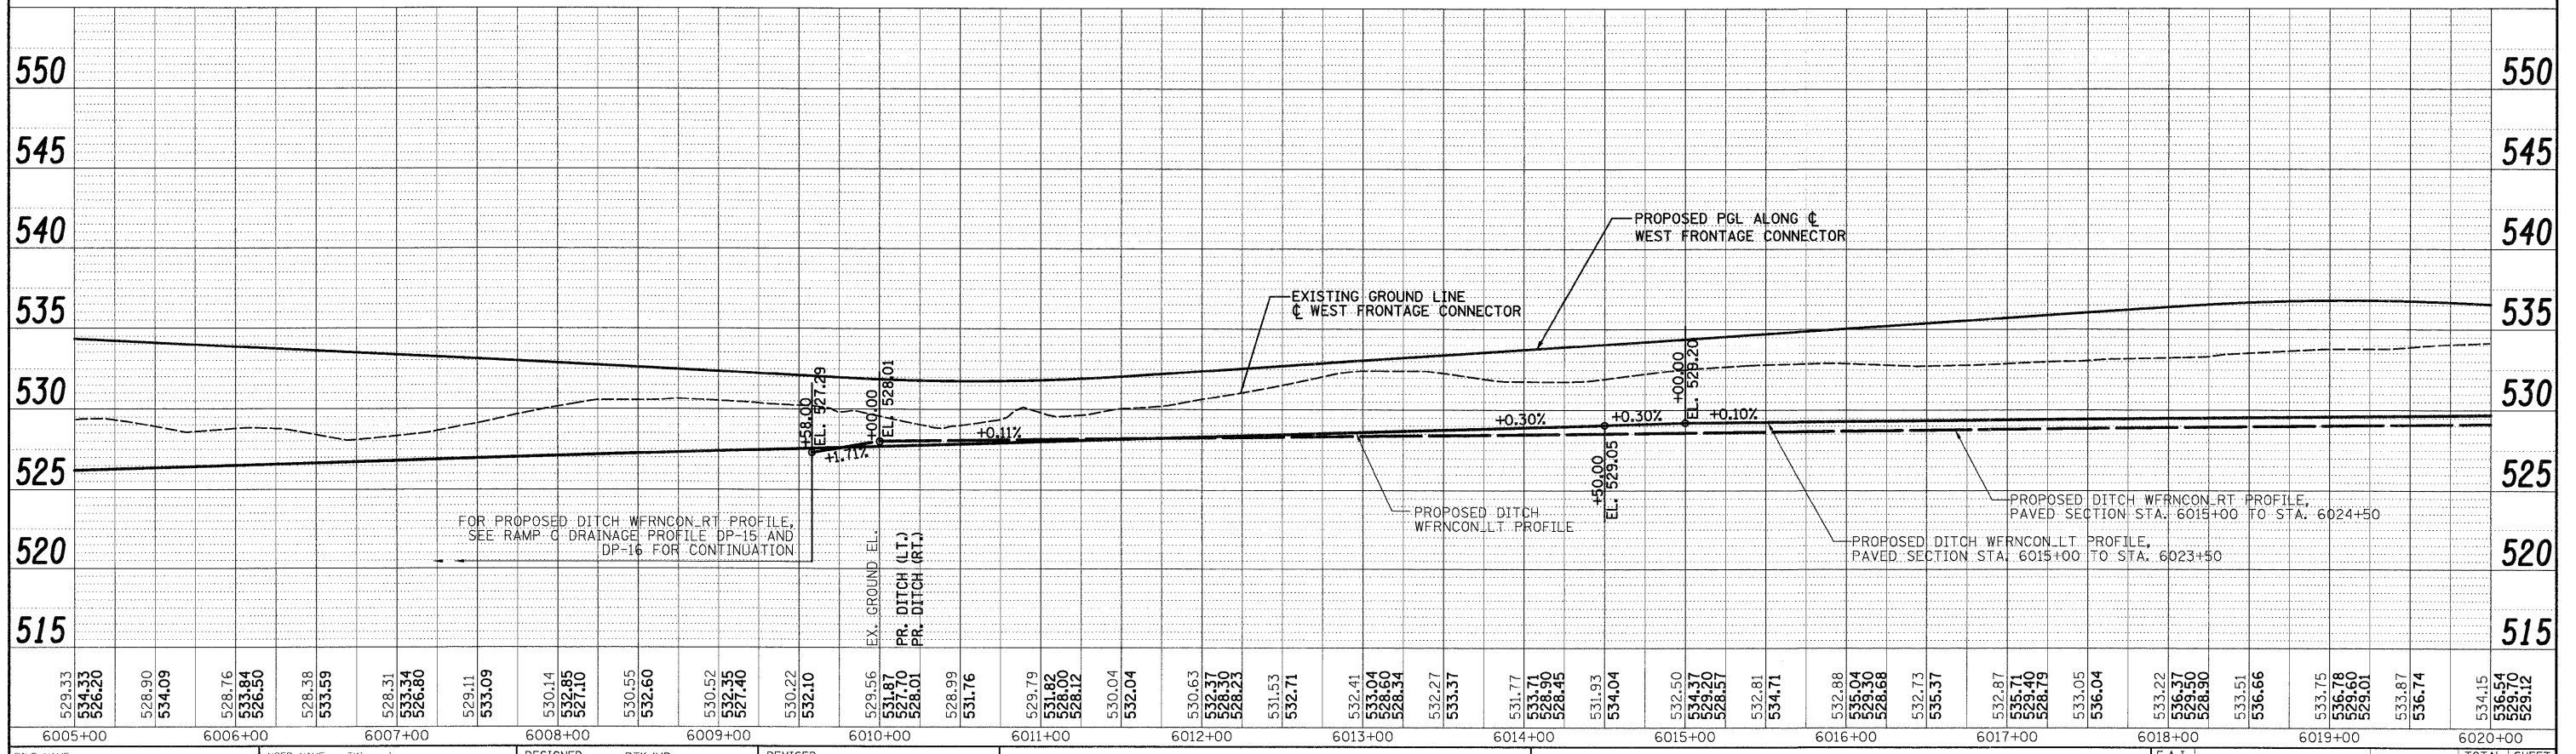


PLAN	REVIEWED	BY	DATE
NOTE BOOK	NO.		
NO.			

PROFILE	REVIEWED	BY	DATE
NOTE BOOK	NO.		
NO.			

300 W. ADAMS ST.
CHICAGO, IL 60606
SINGH & ASSOCIATES, INC.
CONSULTING ENGINEERS
TEL: (312) 629-0240
FAX: (312) 629-8449

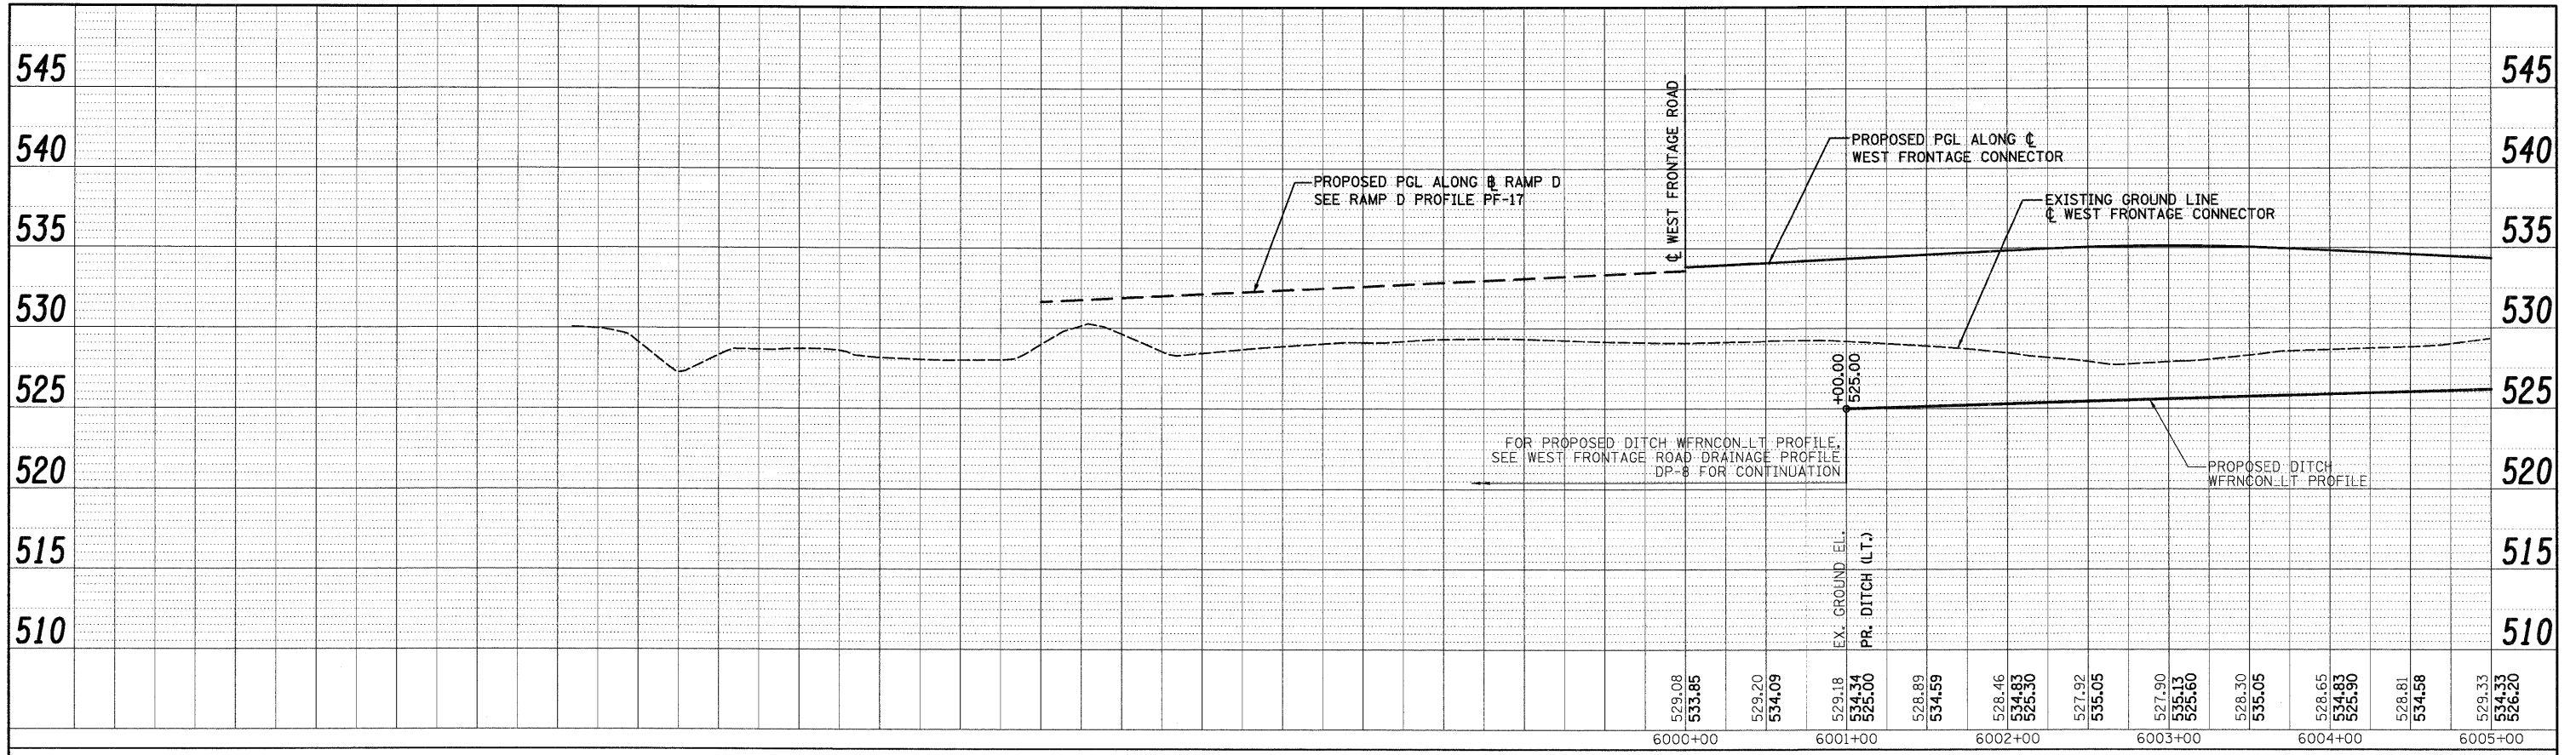

FILE NAME = D:\60C31-SHT-DRAINPROFILE04.dgn	USER NAME = TKluegel	DESIGNED - PTK/VP	REVISED -	STATE OF ILLINOIS DEPARTMENT OF TRANSPORTATION SCALE 1"=50'H/1"=5'V SHEET NO. 4 OF 18 SHEETS STA. TO STA.	WEST FRONTAGE CONNECTOR DRAINAGE PROFILE SECTION (99-1&2)AC-3 COUNTY WILL CONTRACT NO. 60C31 FED. ROAD DIST. NO. 1 ILLINOIS FED. AID PROJECT
PLOT SCALE = 1:50	CHECKED - CL	REVISED -	F.A.I. RTE. 55		
PLOT DATE = 12/11/2009	DATE = 12/18/09	REVISED -	TOTAL SHEETS 524 SHEET NO. 169		

FINAL