
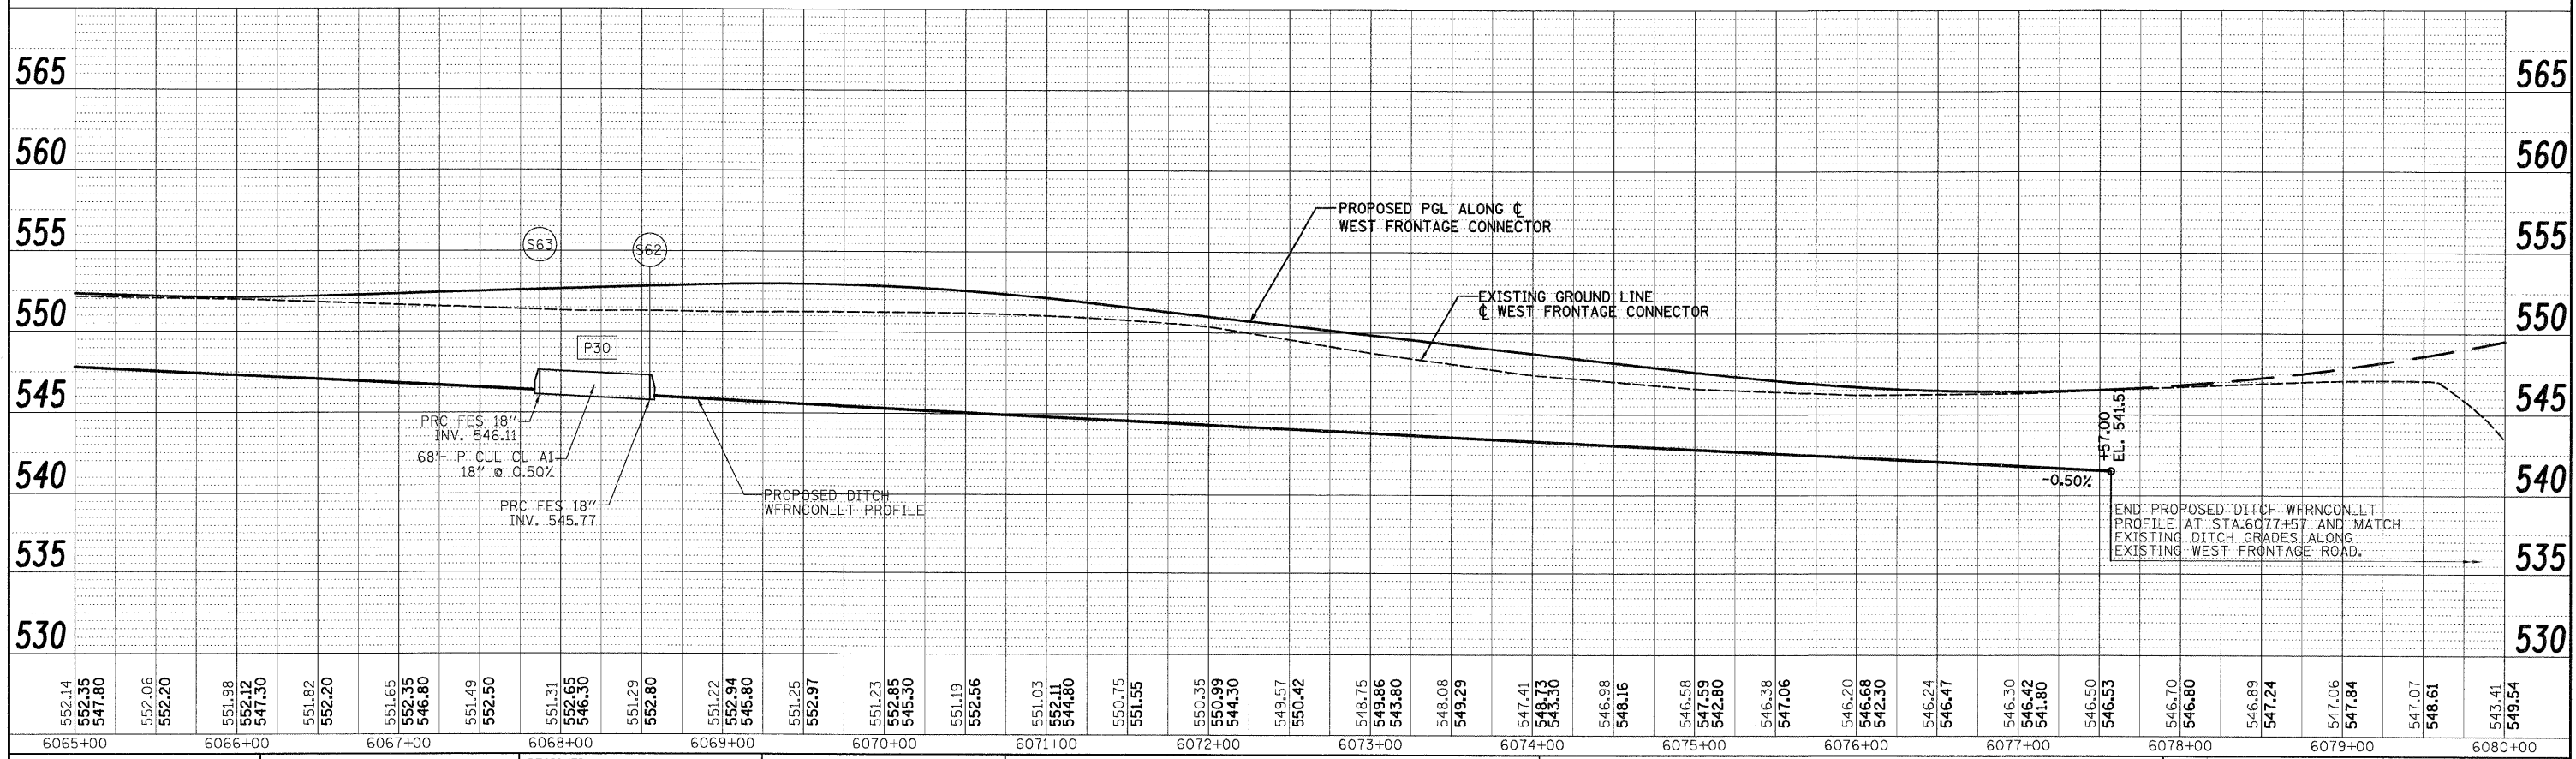


PLAN
 NO. _____
 DATE _____

PROFILE
 NO. _____
 DATE _____

300 W. ADAMS ST.
 CHICAGO, IL 60606
 SINGH & ASSOCIATES, INC.
 CONSULTING ENGINEERS
 TEL: (312) 629-0240
 FAX: (312) 629-8449

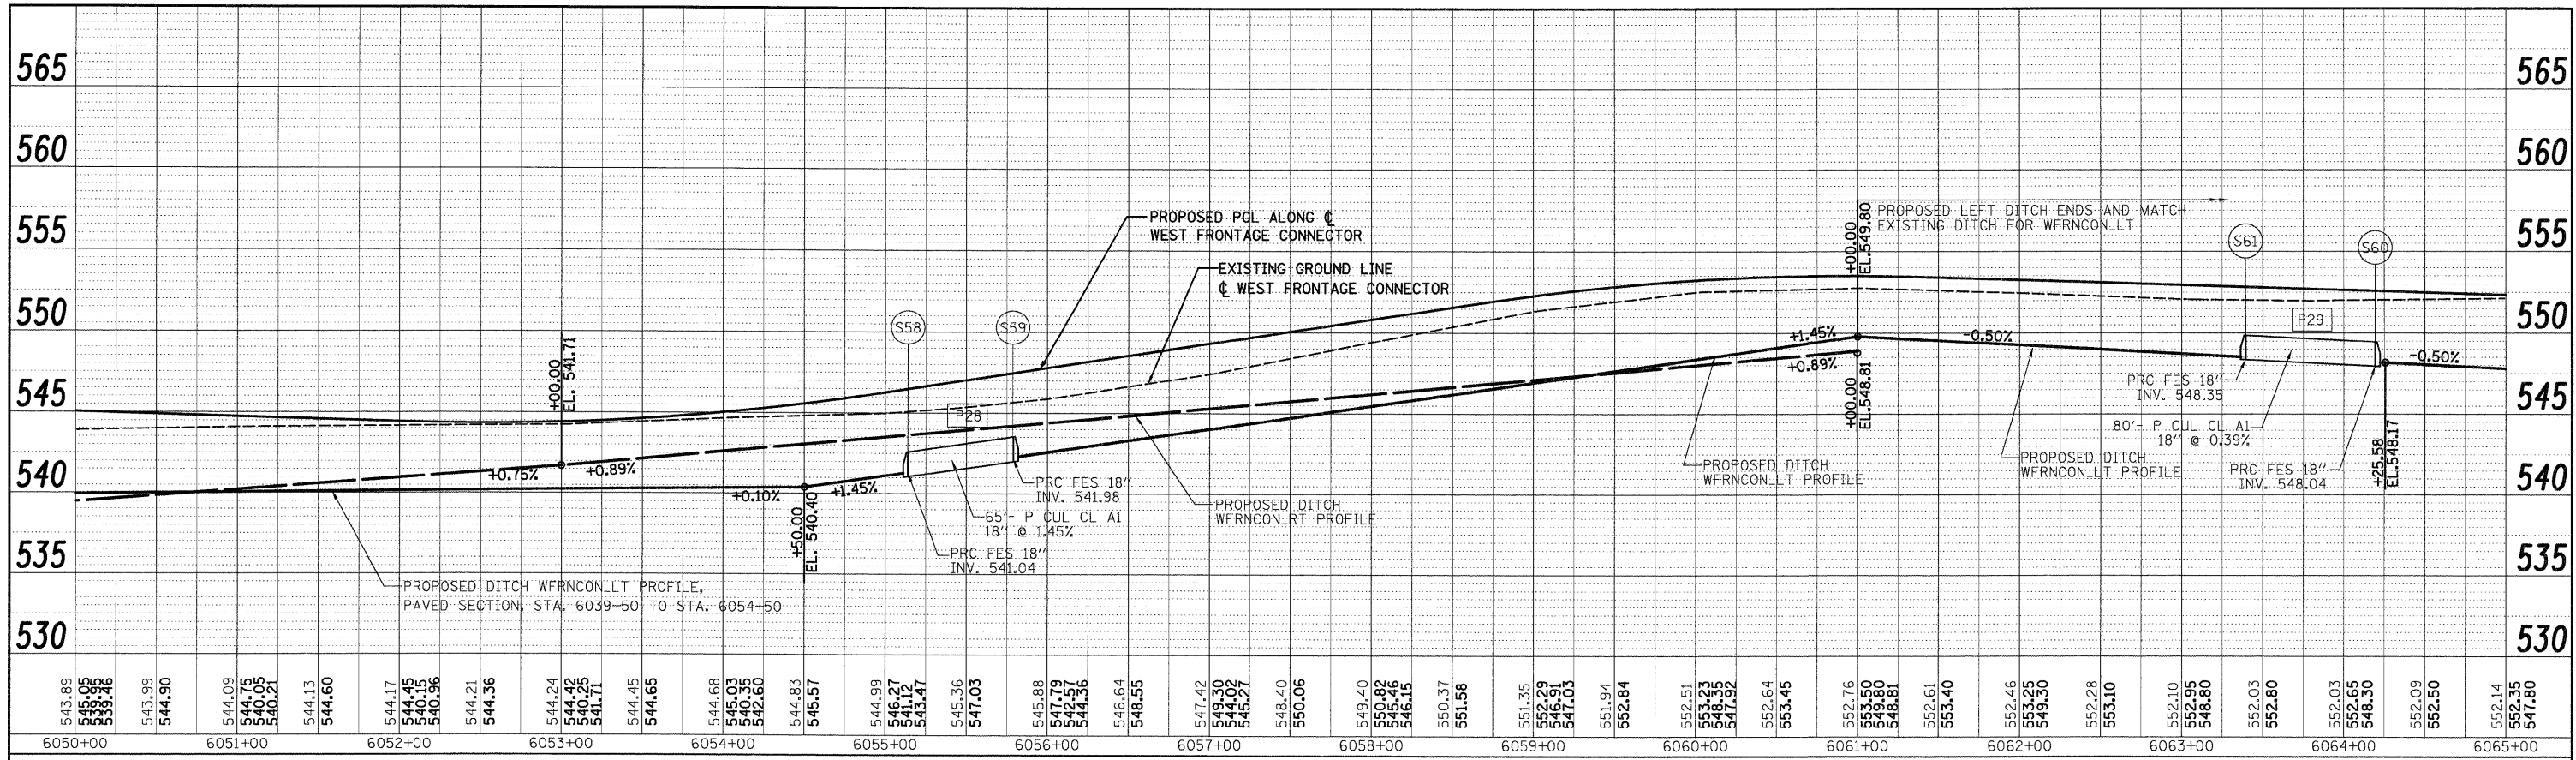

FILE NAME = D:\60C31-SHT-DRAIN\PROFILE26.dgn	USER NAME = TK1uegal	DESIGNED - PTK/VP	REVISED -	STATE OF ILLINOIS DEPARTMENT OF TRANSPORTATION WEST FRONTAGE CONNECTOR DRAINAGE PROFILE	F.A.I. RTE. = 55	SECTION = (99-1&2)AC-3	COUNTY = WILL	TOTAL SHEETS = 524	SHEET NO. = 171	
PLOT SCALE = 1:50	CHECKED - CL	REVISOR -	DATE - 12/18/09		SCALE: 1"=50'H/1"=5'V	SHEET NO. = 6 OF 18 SHEETS	STA. TO STA.	CONTRACT NO. 60C31		
PLOT DATE = 12/11/2009	DATE - 12/18/09	REVISOR -	REVISOR -		FED. ROAD DIST. NO. 1			ILLINOIS FED. AID PROJECT		
					FINAL					