
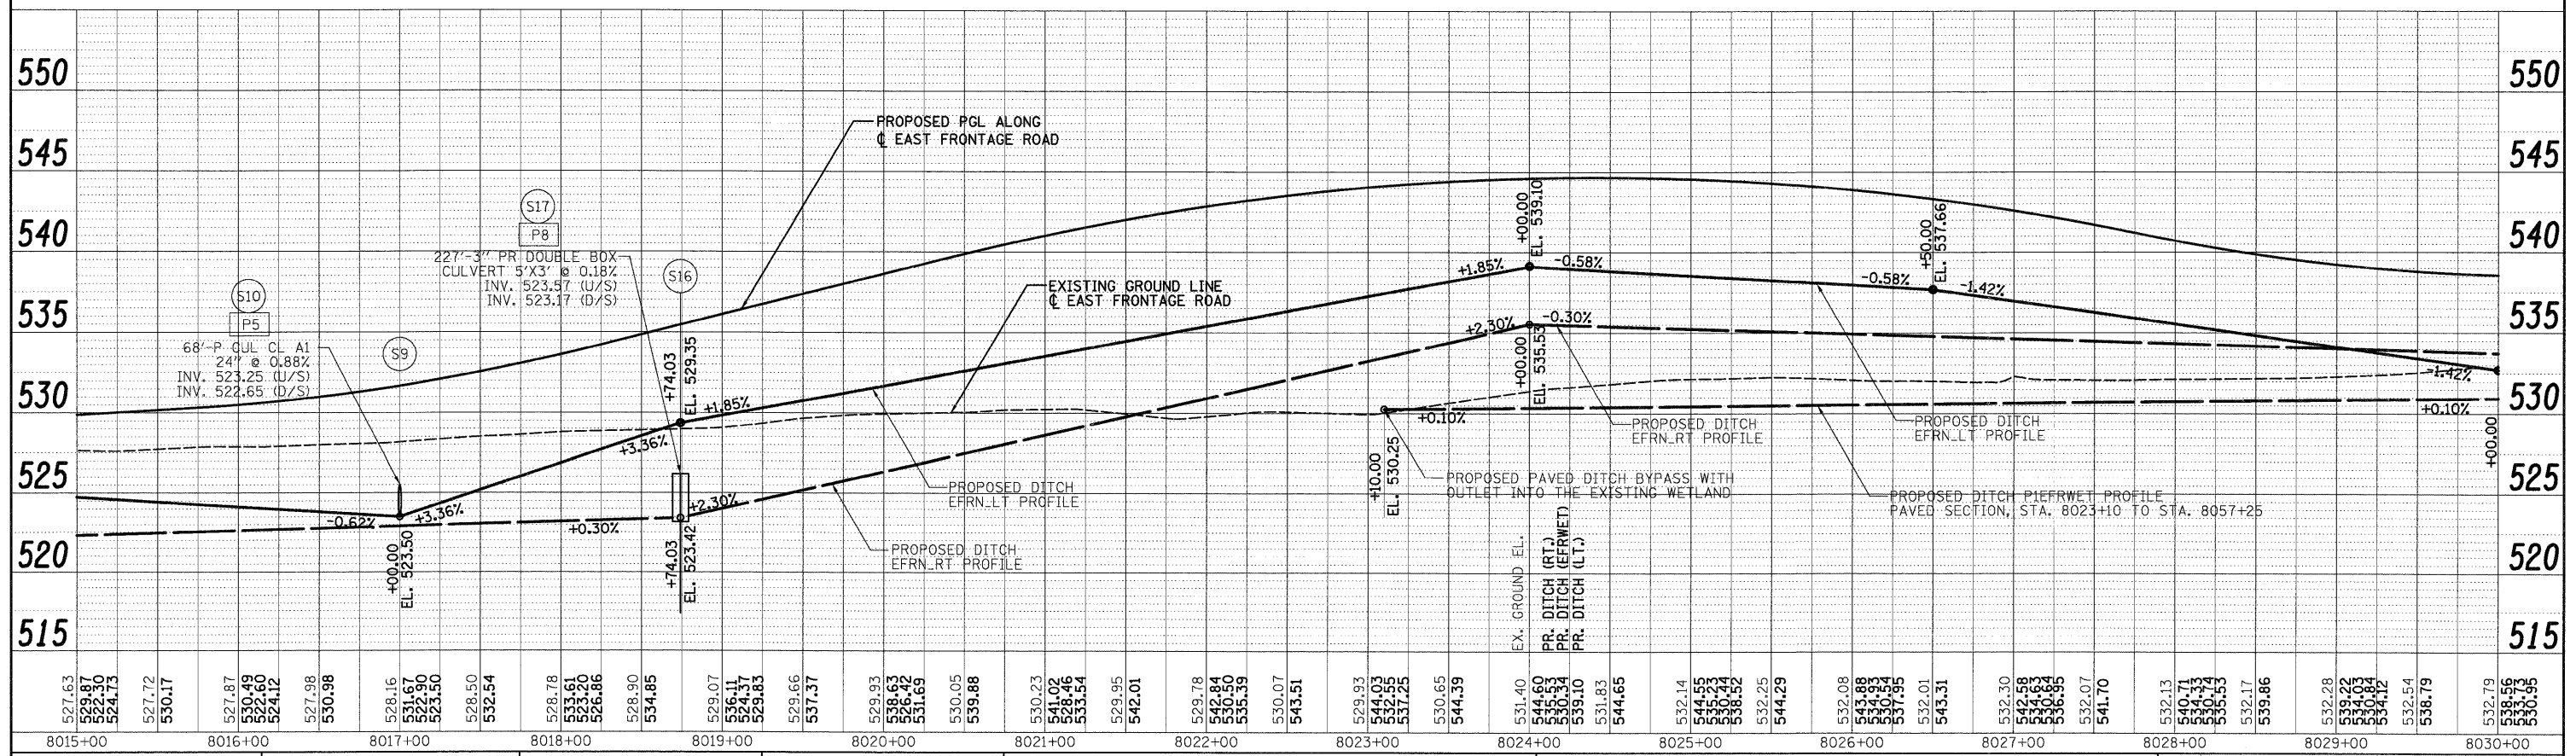


PLAN	SURVEYED	DATE
	PLOTTED	
	CHECKED	
	BY	
	NOTE BOOK	
	NO.	
	CADD FILE NAME	

PROFILE	SURVEYED	DATE
	PLOTTED	
	CHECKED	
	BY	
	NOTE BOOK	
	NO.	
	STRUCTURE NOTATION	
	CPKID	

300 W. ADAMS ST.
CHICAGO, IL 60606
TEL: (312) 629-0240
SINGH & ASSOCIATES, INC.
CONSULTING ENGINEERS
FAX: (312) 629-8449

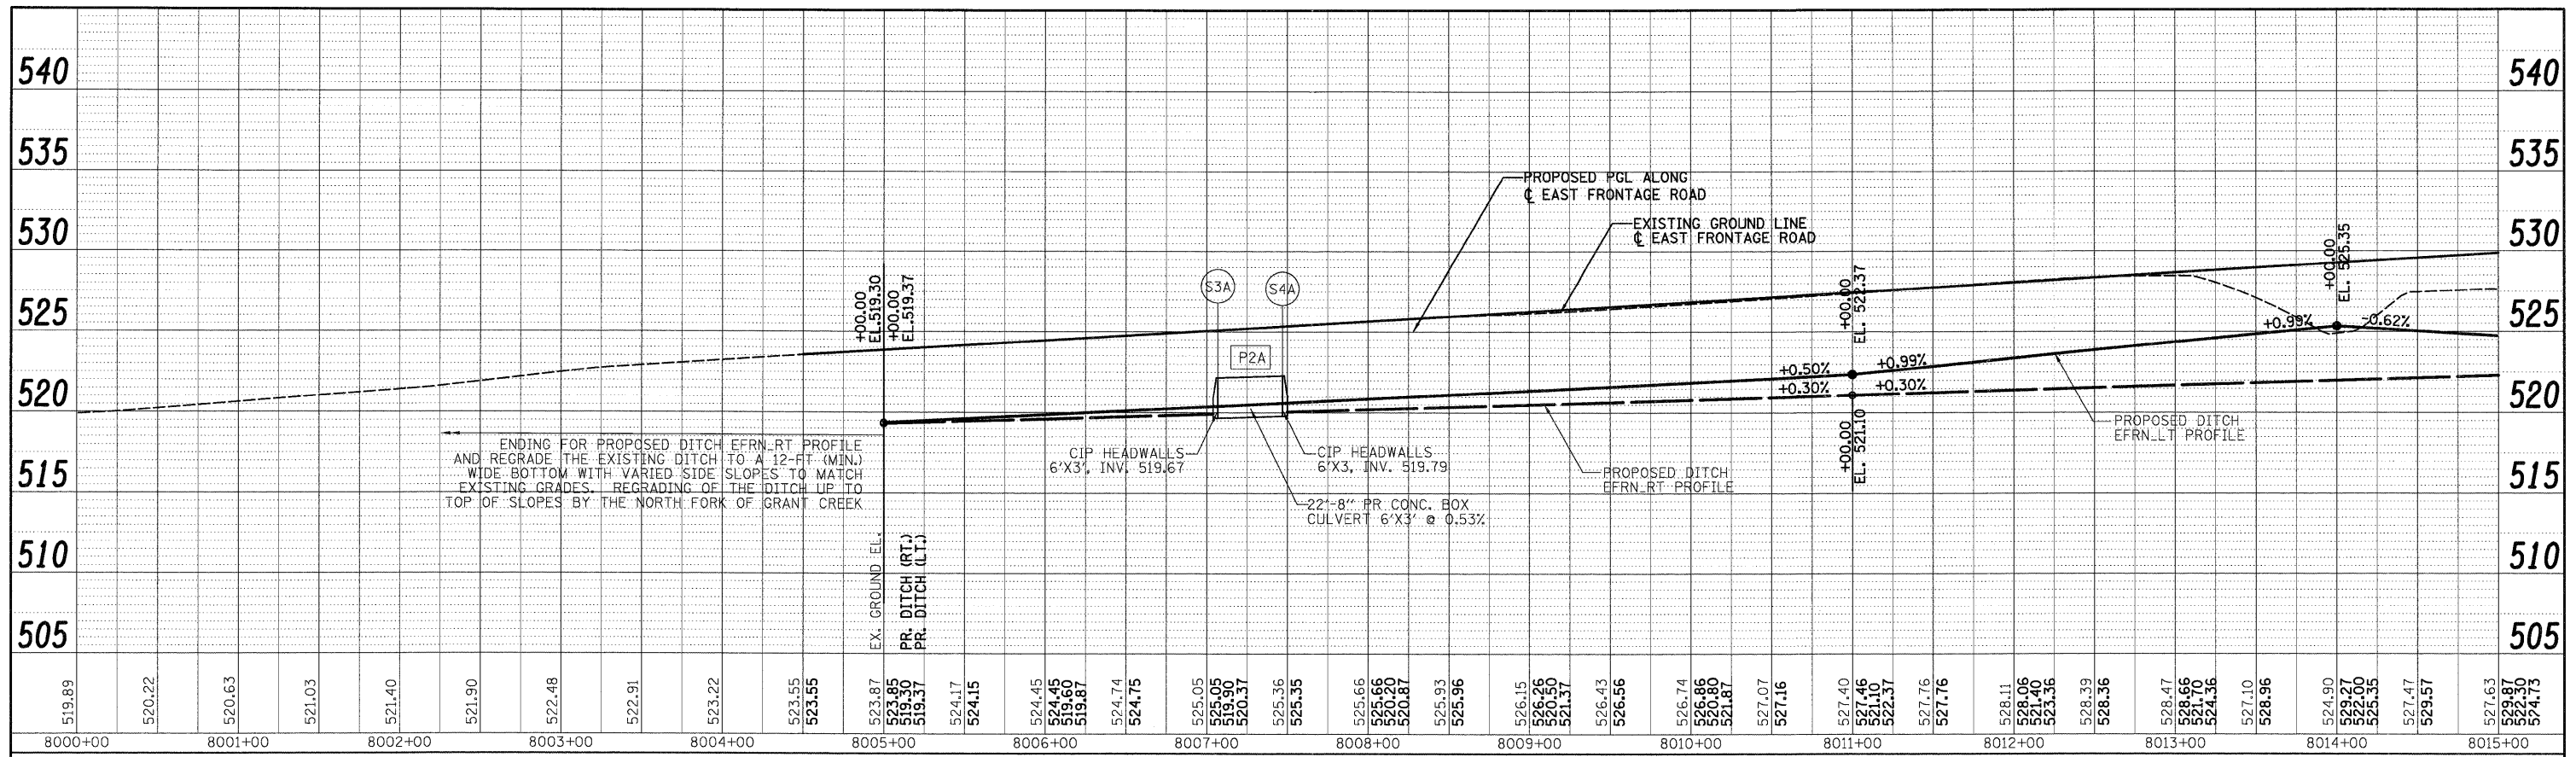

FILE NAME = D:\62021-SHT-DRAINPROFILE09.dgn	USER NAME = TKUngel	DESIGNED - PTK/VP	REVISED -	STATE OF ILLINOIS DEPARTMENT OF TRANSPORTATION	EAST FRONTAGE ROAD DRAINAGE PROFILE	F.A.I. RTE. = 55	SECTION = (99-1&2)AC-3	COUNTY = WILL	TOTAL SHEETS = 524	SHEET NO. = 174	
	PLOT SCALE = 1:50	DRAWN - PTK/VP	REVISED -			SCALE: 1"=50'H 1"=5'V	SHEET NO. 9 OF 18 SHEETS	STA. TO STA.	CONTRACT NO. 60C31		
	PLOT DATE = 12/11/2009	CHECKED - CL	REVISED -			FED. ROAD DIST. NO. 1 ILLINOIS FED. AID PROJECT					
		DATE = 12/18/09	REVISED -			FINAL					