



PLAN	NO.
REVISIONS	DATE
BY	
DATE	
NO.	
NO.	
NO.	
NO.	
NO.	
NO.	
NO.	

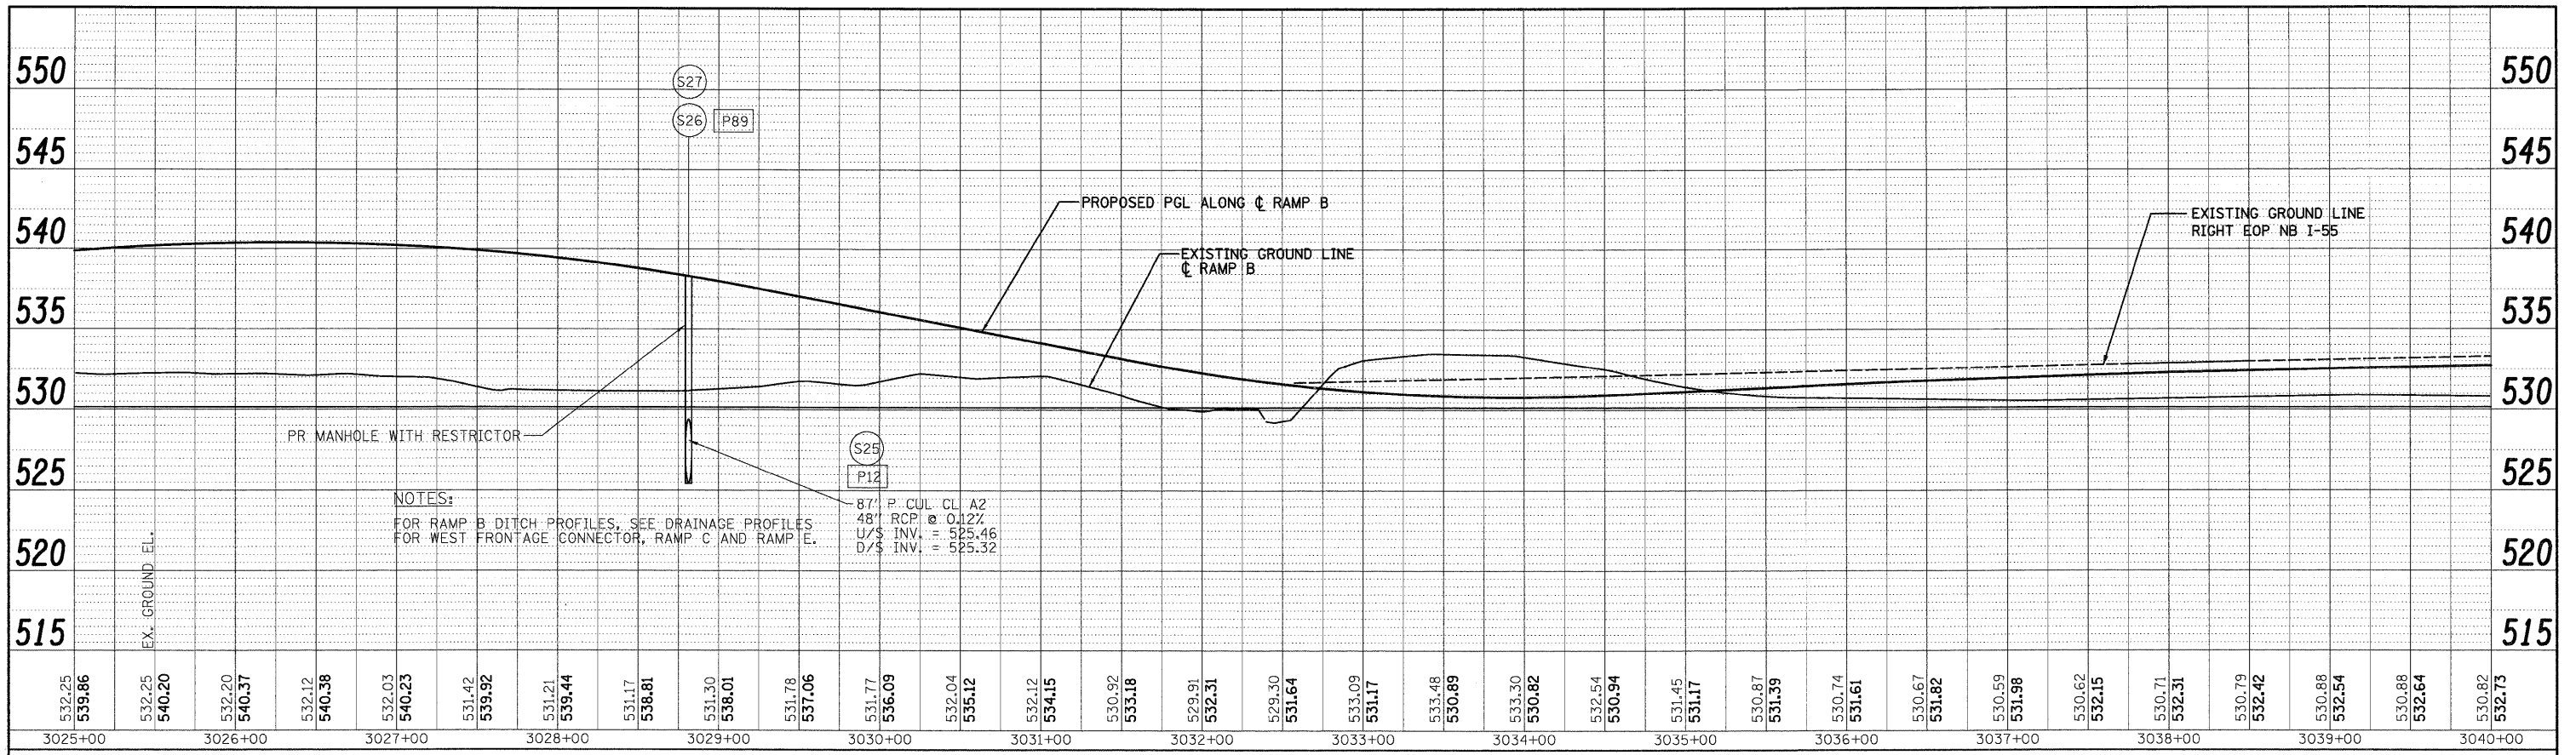

PROFILE	NO.
REVISIONS	DATE
BY	
DATE	
NO.	
NO.	
NO.	
NO.	
NO.	
NO.	

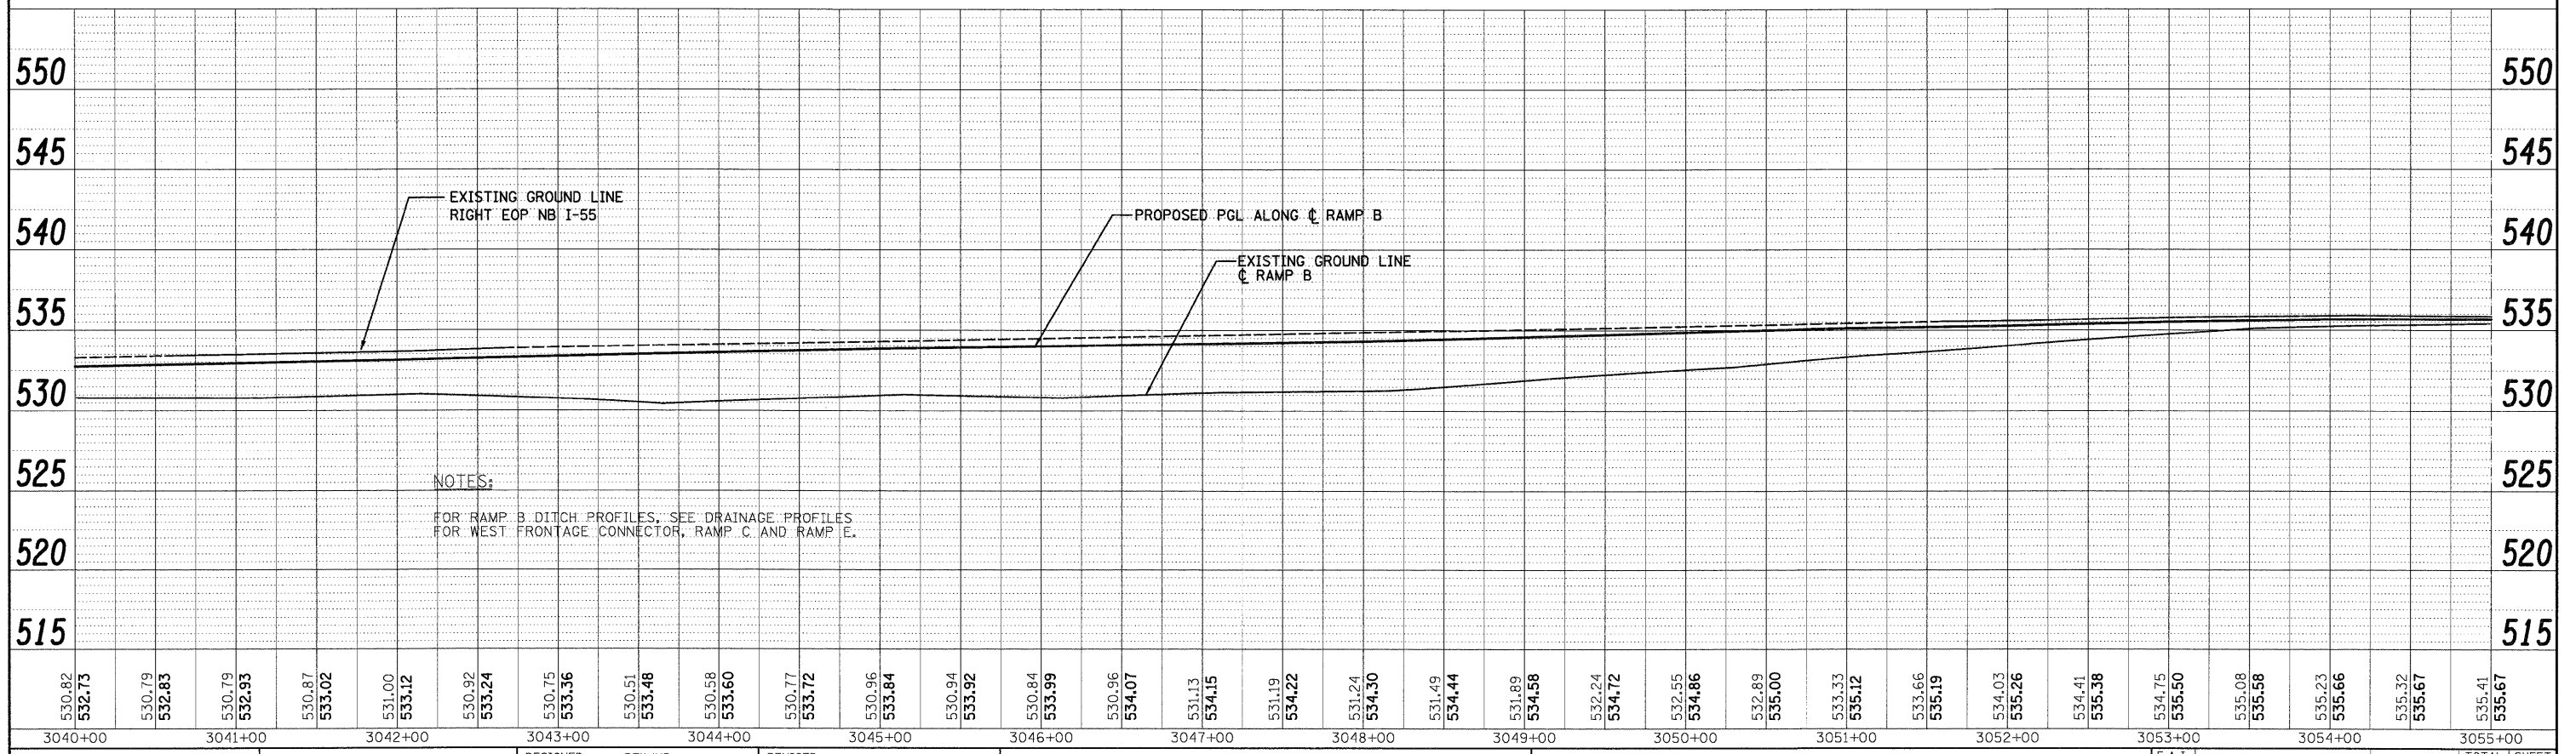

SINGH CONSULTING ENGINEERS
 300 W. ADAMS ST.
 CHICAGO, IL 60606
 TEL: (312) 629-0240
 SINGH & ASSOCIATES, INC.
 FAX: (312) 629-8449

FILE NAME =	D:\62031-SHT-DRAIN\PROFILE13.dgn
USER NAME =	TKIuegal
DESIGNED -	PTK/VP
DRAWN -	PTK/VP
CHECKED -	CL
PLOT DATE =	12/11/2009

REVISD -	
REVISD -	
REVISD -	
REVISD -	
REVISD -	

**STATE OF ILLINOIS
 DEPARTMENT OF TRANSPORTATION**

RAMP B DRAINAGE PROFILE

SCALE: 1"=50'H; 1"=5'V SHEET NO. 13 OF 18 SHEETS STA. TO STA.

F.A.1 RTE.	SECTION	COUNTY	TOTAL SHEETS	SHEET NO.
55	(99-1&2)AC-3	WILL	524	178
CONTRACT NO. 60C31				
FED. ROAD DIST. NO. 1 ILLINOIS FED. AID PROJECT				

FINAL