


| | | | |
|-----------|-----------------|----|------|
| PLAN | DESIGNED | BY | DATE |
| NOTE BOOK | ALIGNED CHECKED | | |
| NO. | DRAW FILE NAME | | |

| | | | |
|-----------|---------------------|----|------|
| PROFILE | DESIGNED | BY | DATE |
| NOTE BOOK | GRADES CHECKED | | |
| NO. | PLANTING NOTES DPHD | | |

300 W. ADAMS ST.
CHICAGO, IL 60606
TEL: (312) 629-0240
SINGH & ASSOCIATES, INC.
CONSULTING ENGINEERS
FAX: (312) 629-8449

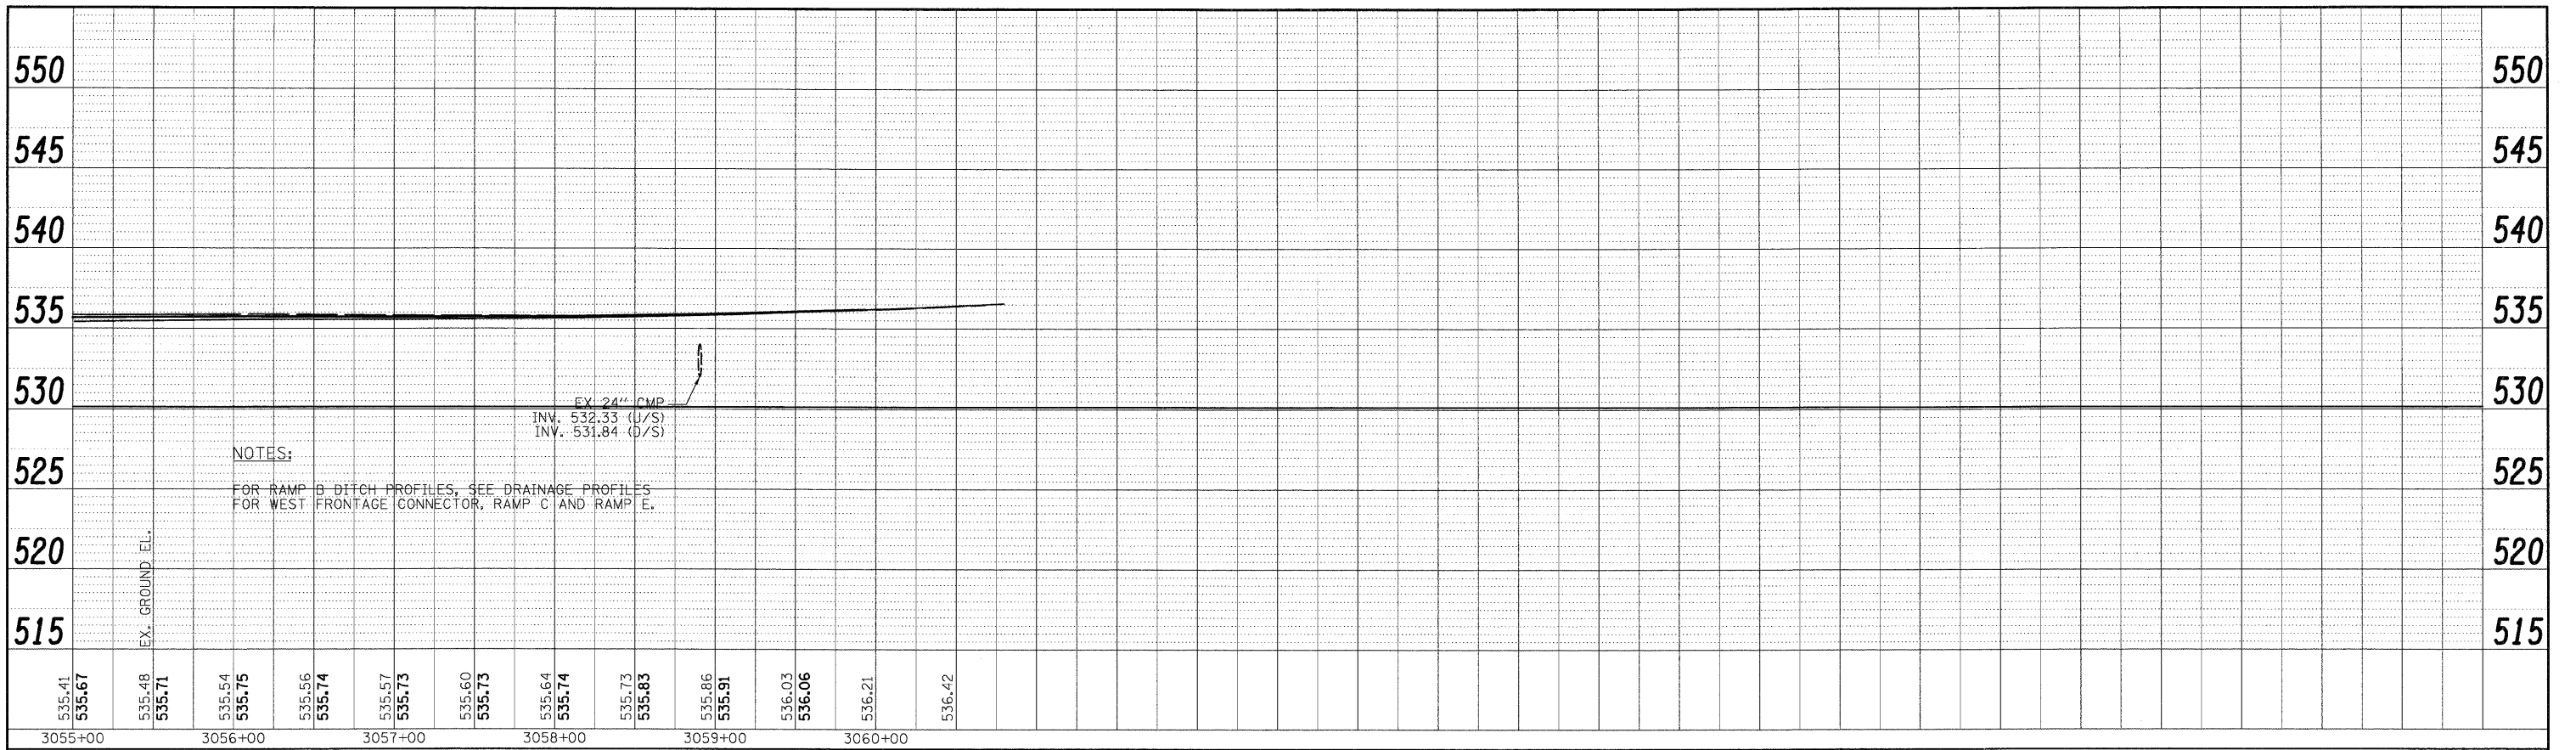

| | | | | | | | | | | |
|---|----------------------|---------------------------|---|---|--------------------------------|------------------|-------------------------|----------------|------------------------|---------------------|
| FILE NAME = D162C31-SHT-DRAINPROFILE14.dgn | USER NAME = Tkluegel | DESIGNED - PTK/VP | REVISED - | STATE OF ILLINOIS DEPARTMENT OF TRANSPORTATION | RAMP B DRAINAGE PROFILE | F.A.I RTE. 55 | SECTION (99-1&2)AC-3 | COUNTY WILL | TOTAL SHEETS 524 | SHEET NO. 179 |
| PLOT SCALE = 1:50 | CHECKED - CL | REVISIED - | CONTRACT NO. 60C31 | | | | | | | |
| PLOT DATE = 12/11/2009 | DATE - 12/18/09 | REVISIED - | FED. ROAD DIST. NO. 1 ILLINOIS FED. AID PROJECT | | | | | | | |
| SCALE 1"=50'H; 1"=5'V | | SHEET NO. 14 OF 18 SHEETS | | | | STA. TO STA. | | | | |

FINAL