
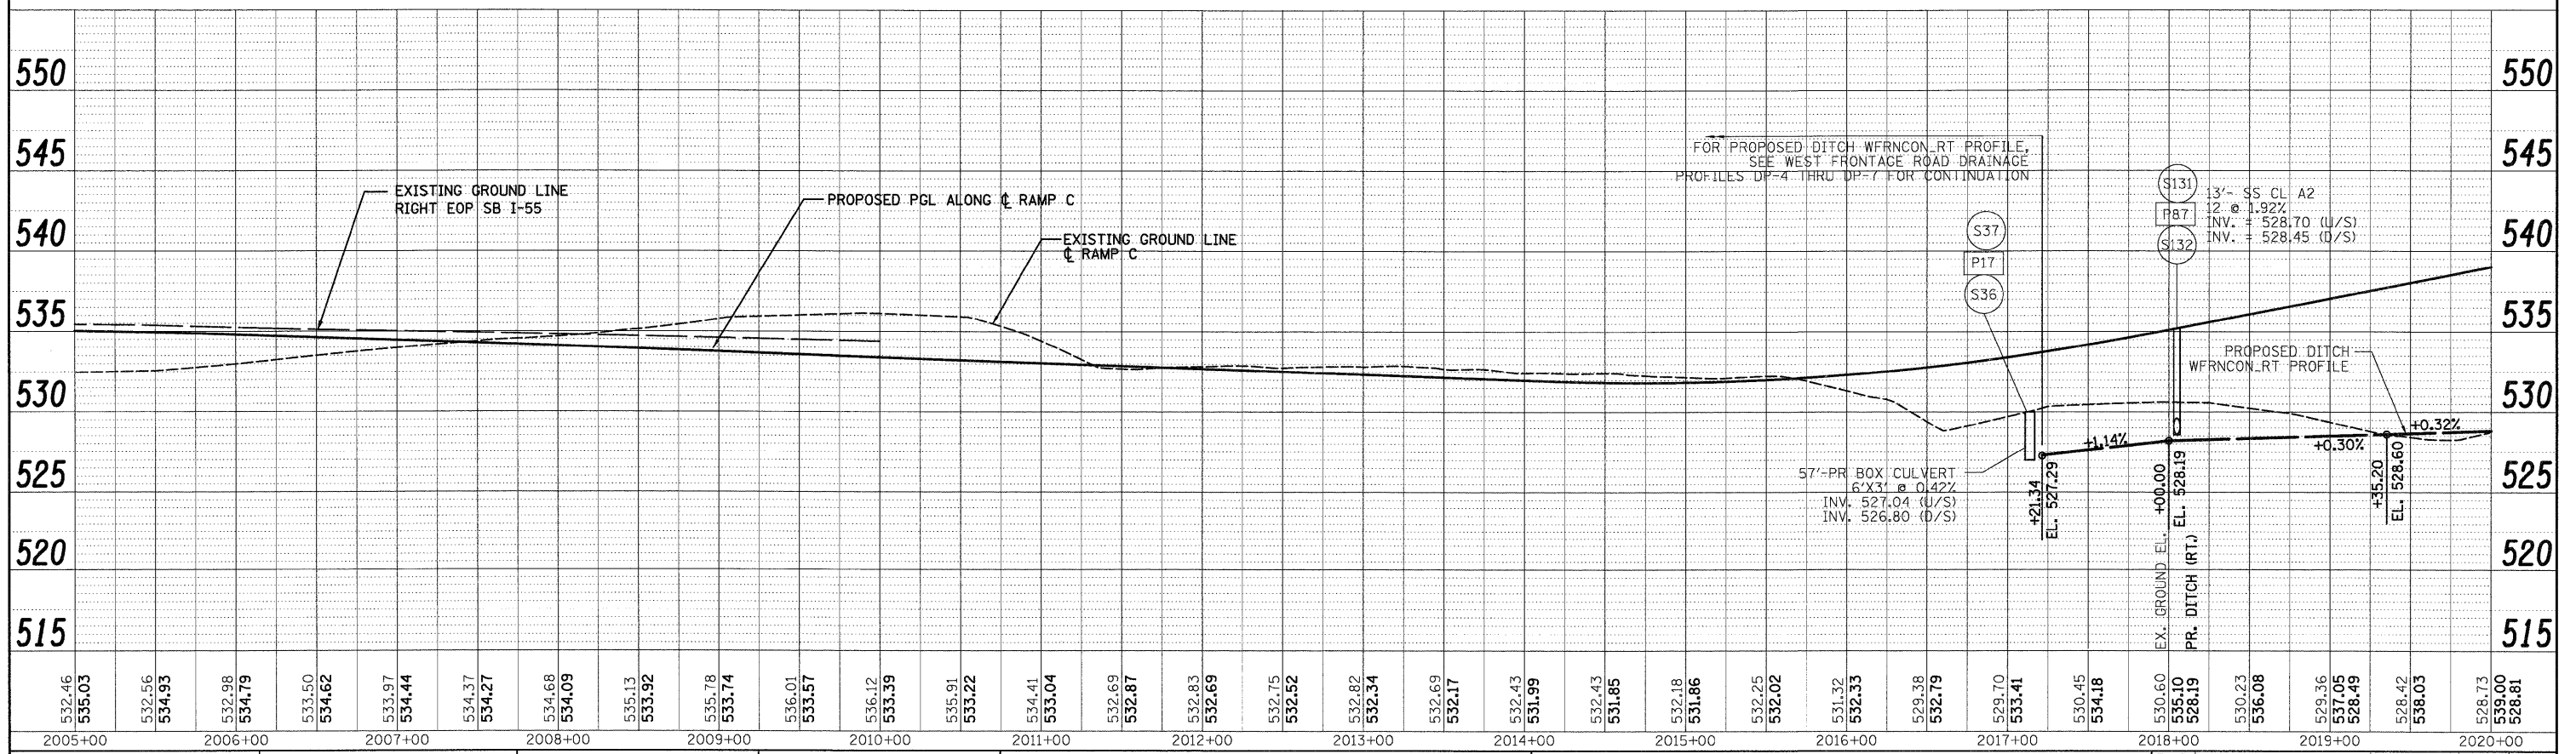


PLAN
 CHECKED BY DATE
 PLOTTED
 ALIGNMENT CHECKED
 PAID FILE NAME

PROFILE
 CHECKED BY DATE
 PLOTTED
 GRADES CHECKED
 BLK. NOTED
 NO. STRUCTURE NOTATIONS CHKD

SINGH
 300 W. ADAMS ST.
 CHICAGO, IL 60606
 TEL: (312) 629-0240
SINGH & ASSOCIATES, INC.
 CONSULTING ENGINEERS
 FAX: (312) 629-8449

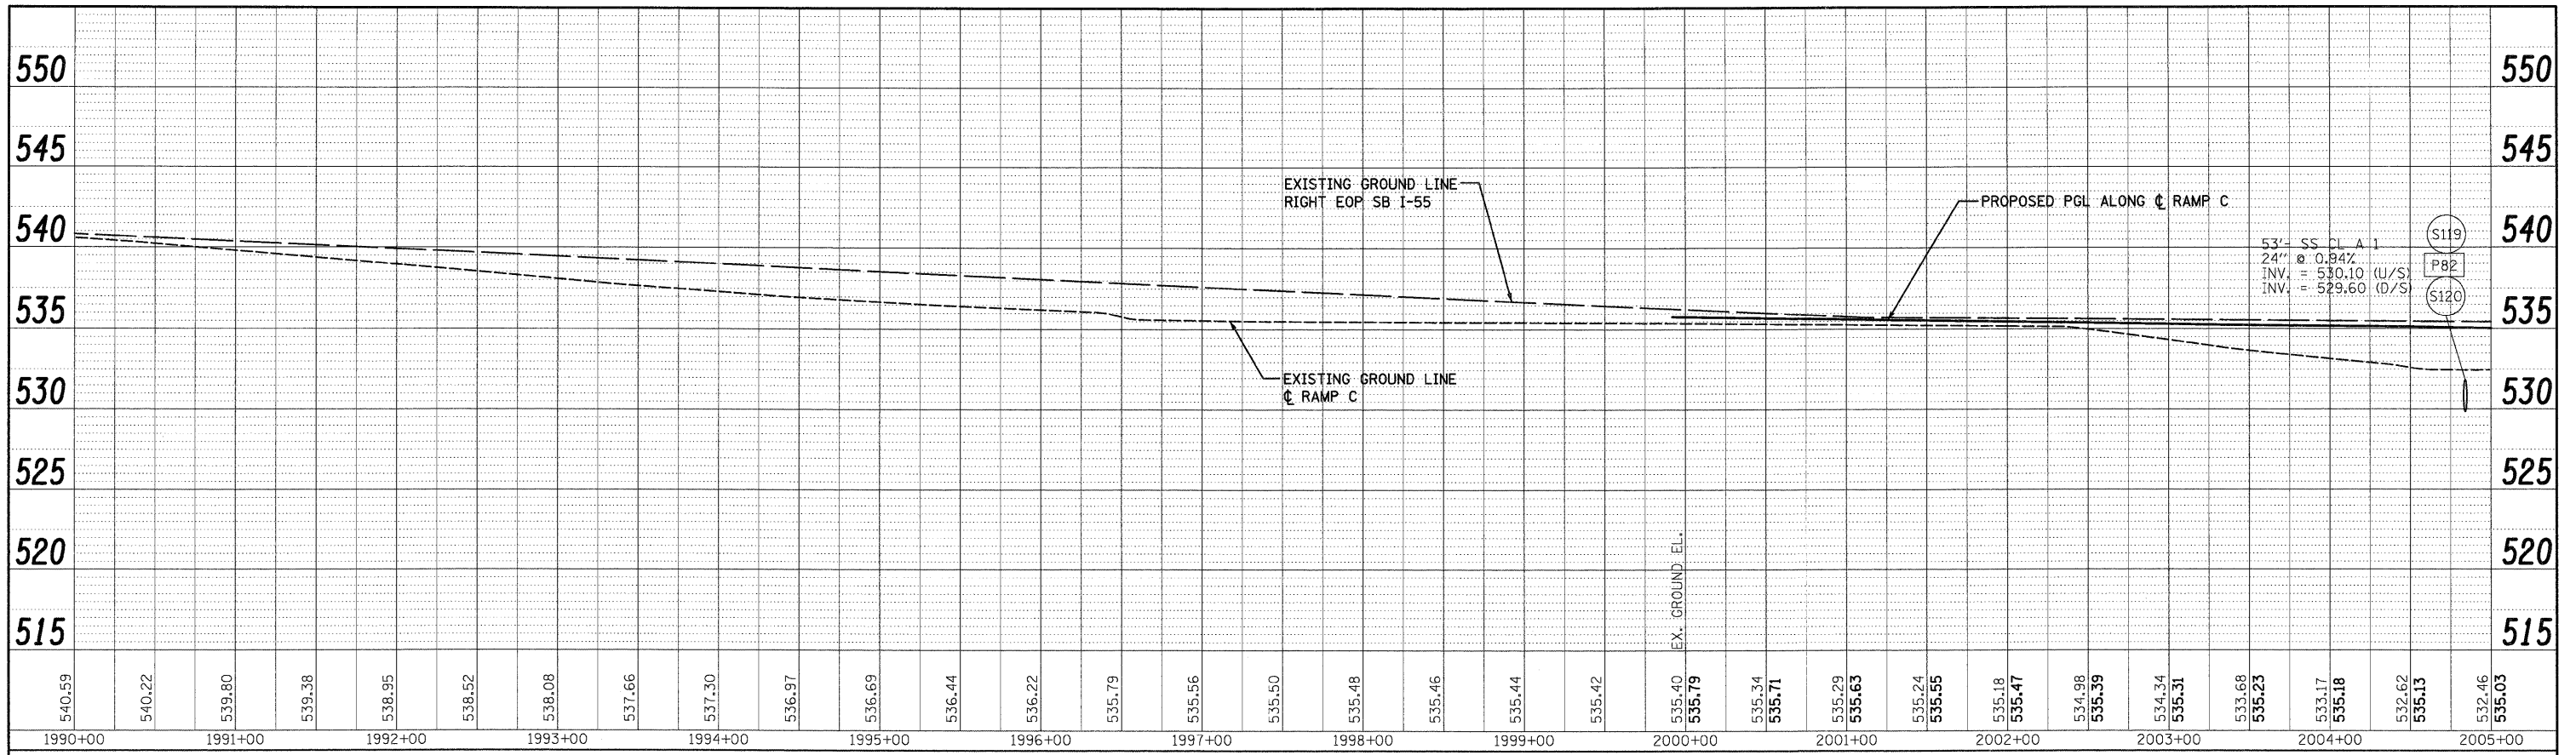

FILE NAME = D:\6031-SHT-DRAIN\PROFILE15.dgn

USER NAME = TKJuega
 PLOT SCALE = 1:50
 PLOT DATE = 12/11/2009

DESIGNED -	PTK/VP	REVISED -	
DRAWN -	PTK/VP	REVISED -	
CHECKED -	CL	REVISED -	
DATE -	12/18/09	REVISED -	

STATE OF ILLINOIS
DEPARTMENT OF TRANSPORTATION

RAMP C DRAINAGE PROFILE

SCALE: 1"=50' H; 1"=5' V SHEET NO. 15 OF 18 SHEETS STA. TO STA.

F.A.I. RTE.	SECTION	COUNTY	TOTAL SHEETS	SHEET NO.
55	(99-1&2)AC-3	WILL	524	180
CONTRACT NO. 60C31			FED. ROAD DIST. NO. 1 ILLINOIS FED. AID PROJECT	

FINAL