



PLAN  
 REVIEWED BY: [ ]  
 DATE: [ ]  
 CHECKED BY: [ ]  
 DATE: [ ]  
 NO. [ ]

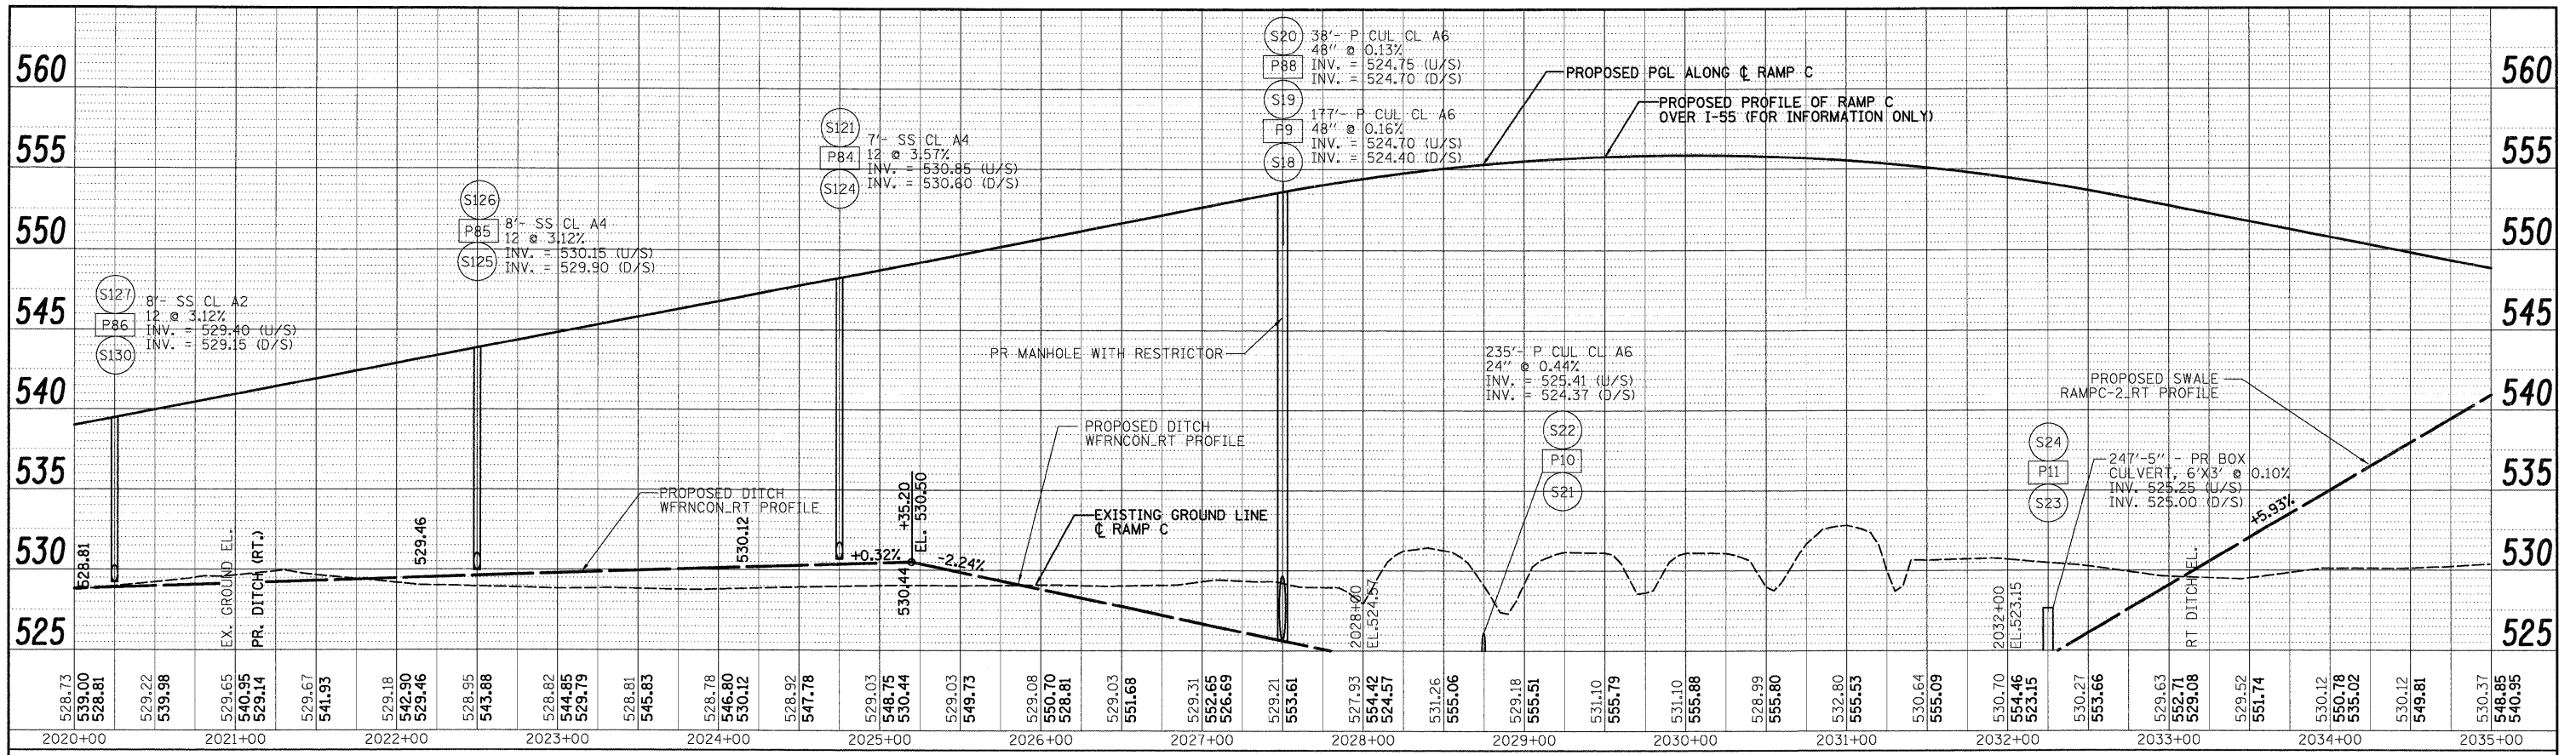

PROFILE  
 REVIEWED BY: [ ]  
 DATE: [ ]  
 CHECKED BY: [ ]  
 DATE: [ ]  
 NO. [ ]

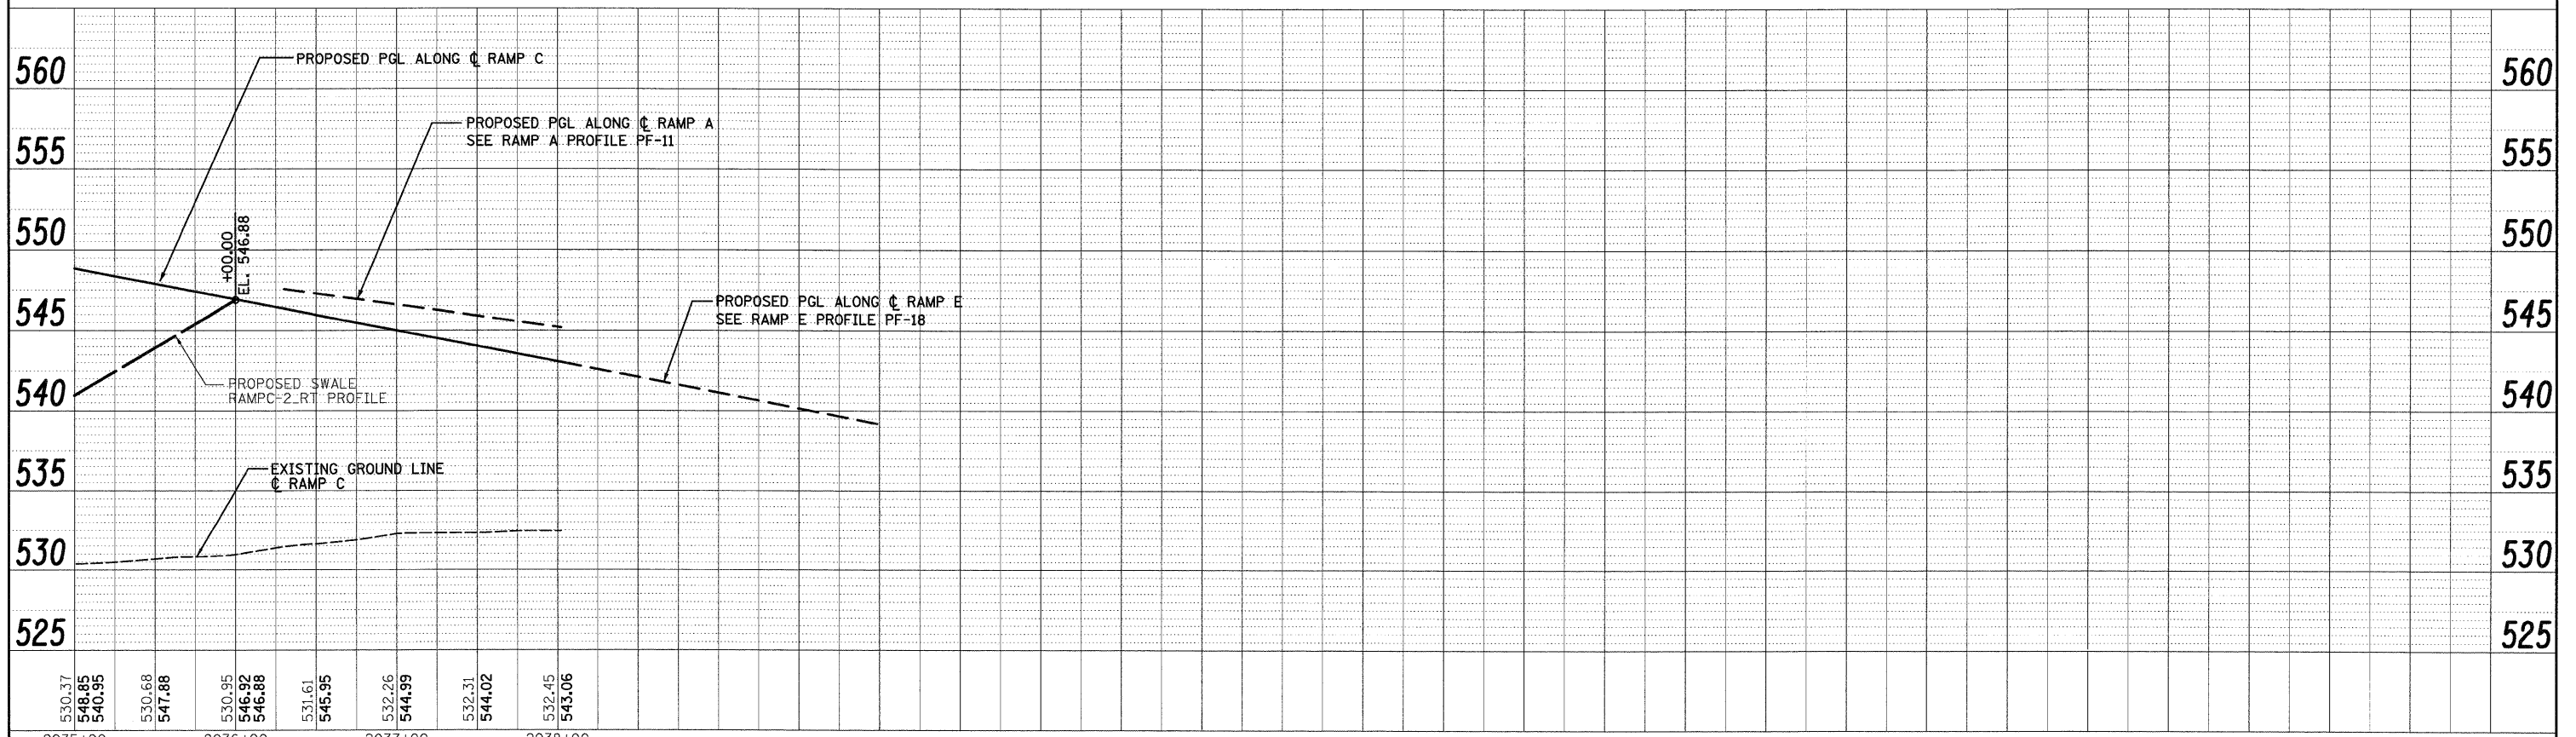

SINGH & ASSOCIATES, INC.  
 300 W. ADAMS ST.  
 CHICAGO, IL 60606  
 TEL: (312) 629-0240  
 FAX: (312) 629-8449  
 CONSULTING ENGINEERS

FILE NAME = D:\6031-SHT-DRAIN\PROFILE16.dgn	USER NAME = TKLuegel	DESIGNED - PTK/VP	REVISED -
PLOT SCALE = 1:50	DATE = 12/18/09	DRAWN - PTK/VP	REVISED -
PLOT DATE = 12/11/2009		CHECKED - CL	REVISED -
		DATE = 12/18/09	REVISED -

STATE OF ILLINOIS  
 DEPARTMENT OF TRANSPORTATION

RAMP C DRAINAGE PROFILE

SCALE: 1"=50'H; 1"=5'V SHEET NO. 16 OF 18 SHEETS STA. TO STA.

F.A.I. RTE. 55	SECTION (99-1&2)AC-3	COUNTY WILL	TOTAL SHEETS 524	SHEET NO. 181
CONTRACT NO. 60C31			ILLINOIS FED. AID PROJECT	

FINAL