



PLAN	NO.	DATE
REVISION	BY	DATE
NOTED		
ALIGNED		
CHECKED		
CADD FILE NAME		

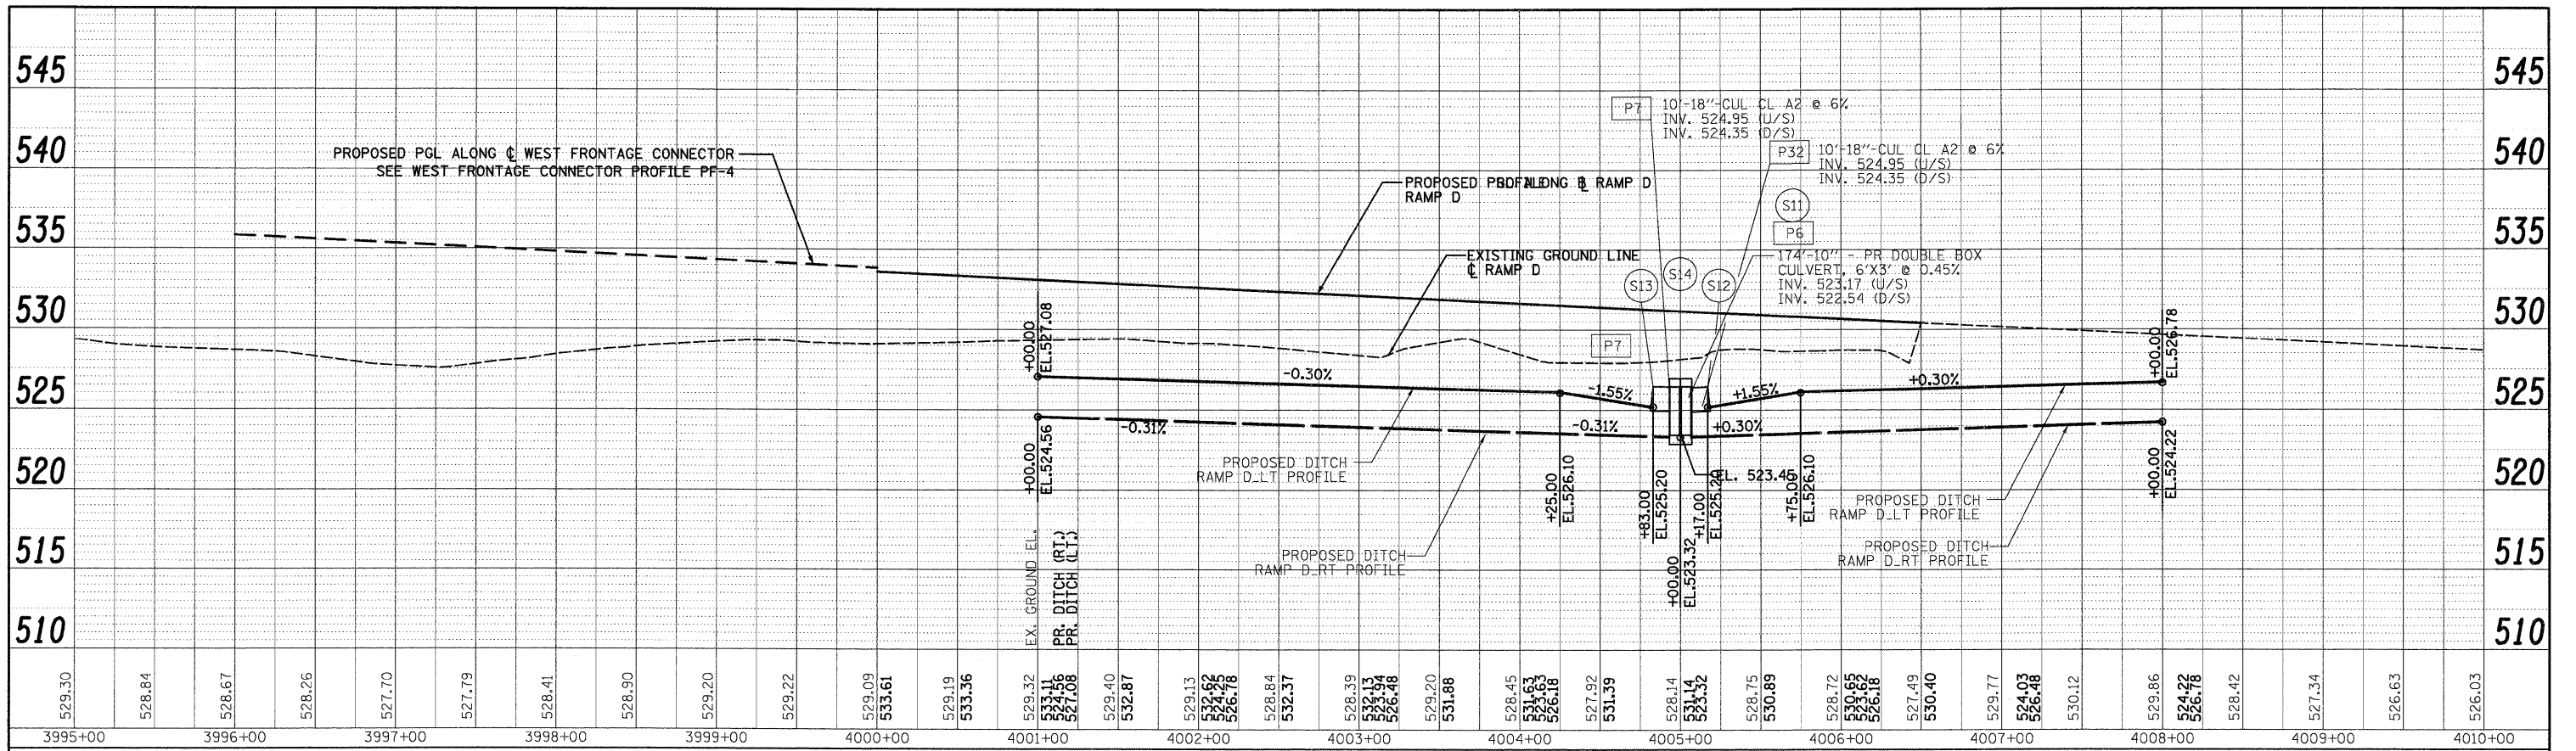

PROFILE	NO.	DATE
REVISION	BY	DATE
NOTED		
GRADES CHECKED		
BLK. NOTED		
STRUCTURE NOTATION CHECKED		

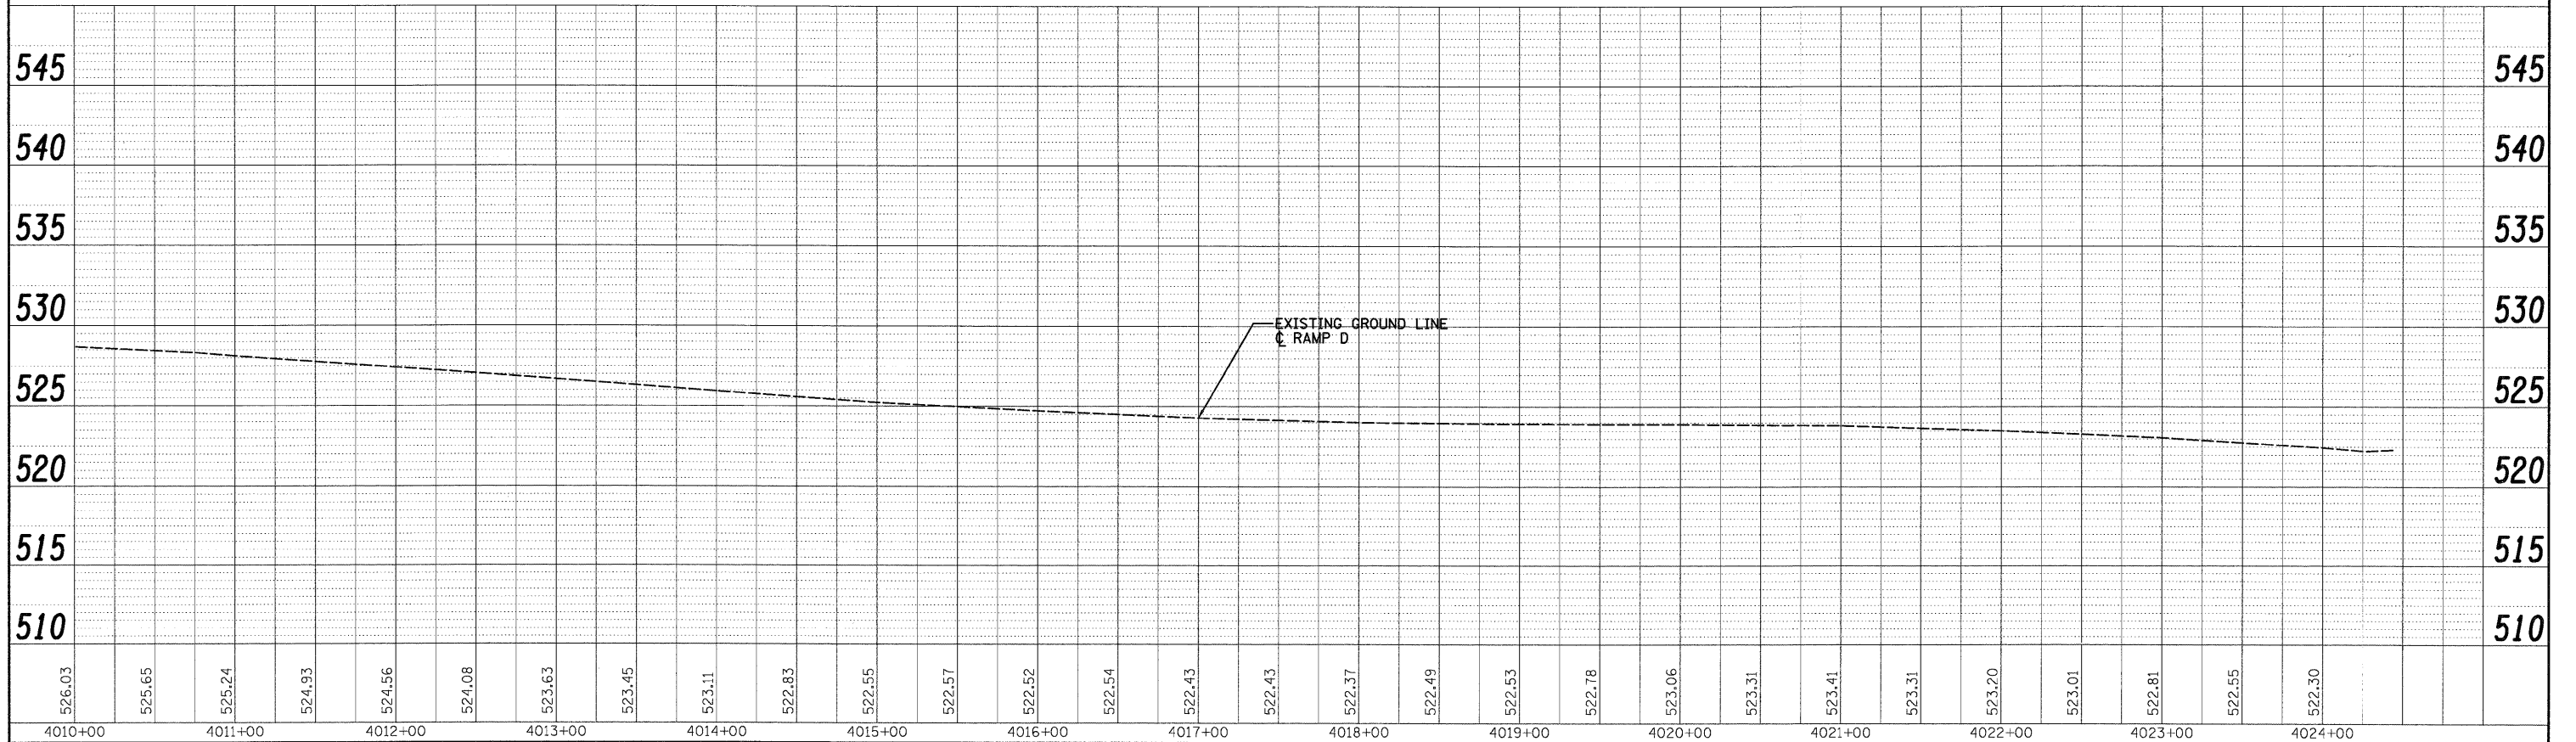

300 W. ADAMS ST.
CHICAGO, IL 60606
SINGH & ASSOCIATES, INC.
TEL: (312) 629-0240
FAX: (312) 629-8419
CONSULTING ENGINEERS

FILE NAME = D:\62031-SHT-DRAINPROFILE17.dgn	USER NAME = TKLuaga	DESIGNED - PTK/VP	REVISED -	STATE OF ILLINOIS DEPARTMENT OF TRANSPORTATION	RAMP D DRAINAGE PROFILE	F.A.I. RTE. 55	SECTION (99-1&2)AC-3	COUNTY WILL	TOTAL SHEETS 524	SHEET NO. 182
PLOT SCALE = 1:50	DATE = 12/18/09	DRAWN - PTK/VP	REVISED -			CONTRACT NO. 60C31				
PLOT DATE = 12/11/2009		CHECKED - CL	REVISED -			FED. ROAD DIST. NO. 1 ILLINOIS FED. AID PROJECT				
		DATE = 12/18/09	REVISED -			SCALE 4"=50'H; 1"=5'V SHEET NO. 17 OF 18 SHEETS STA. TO STA.				

FINAL