


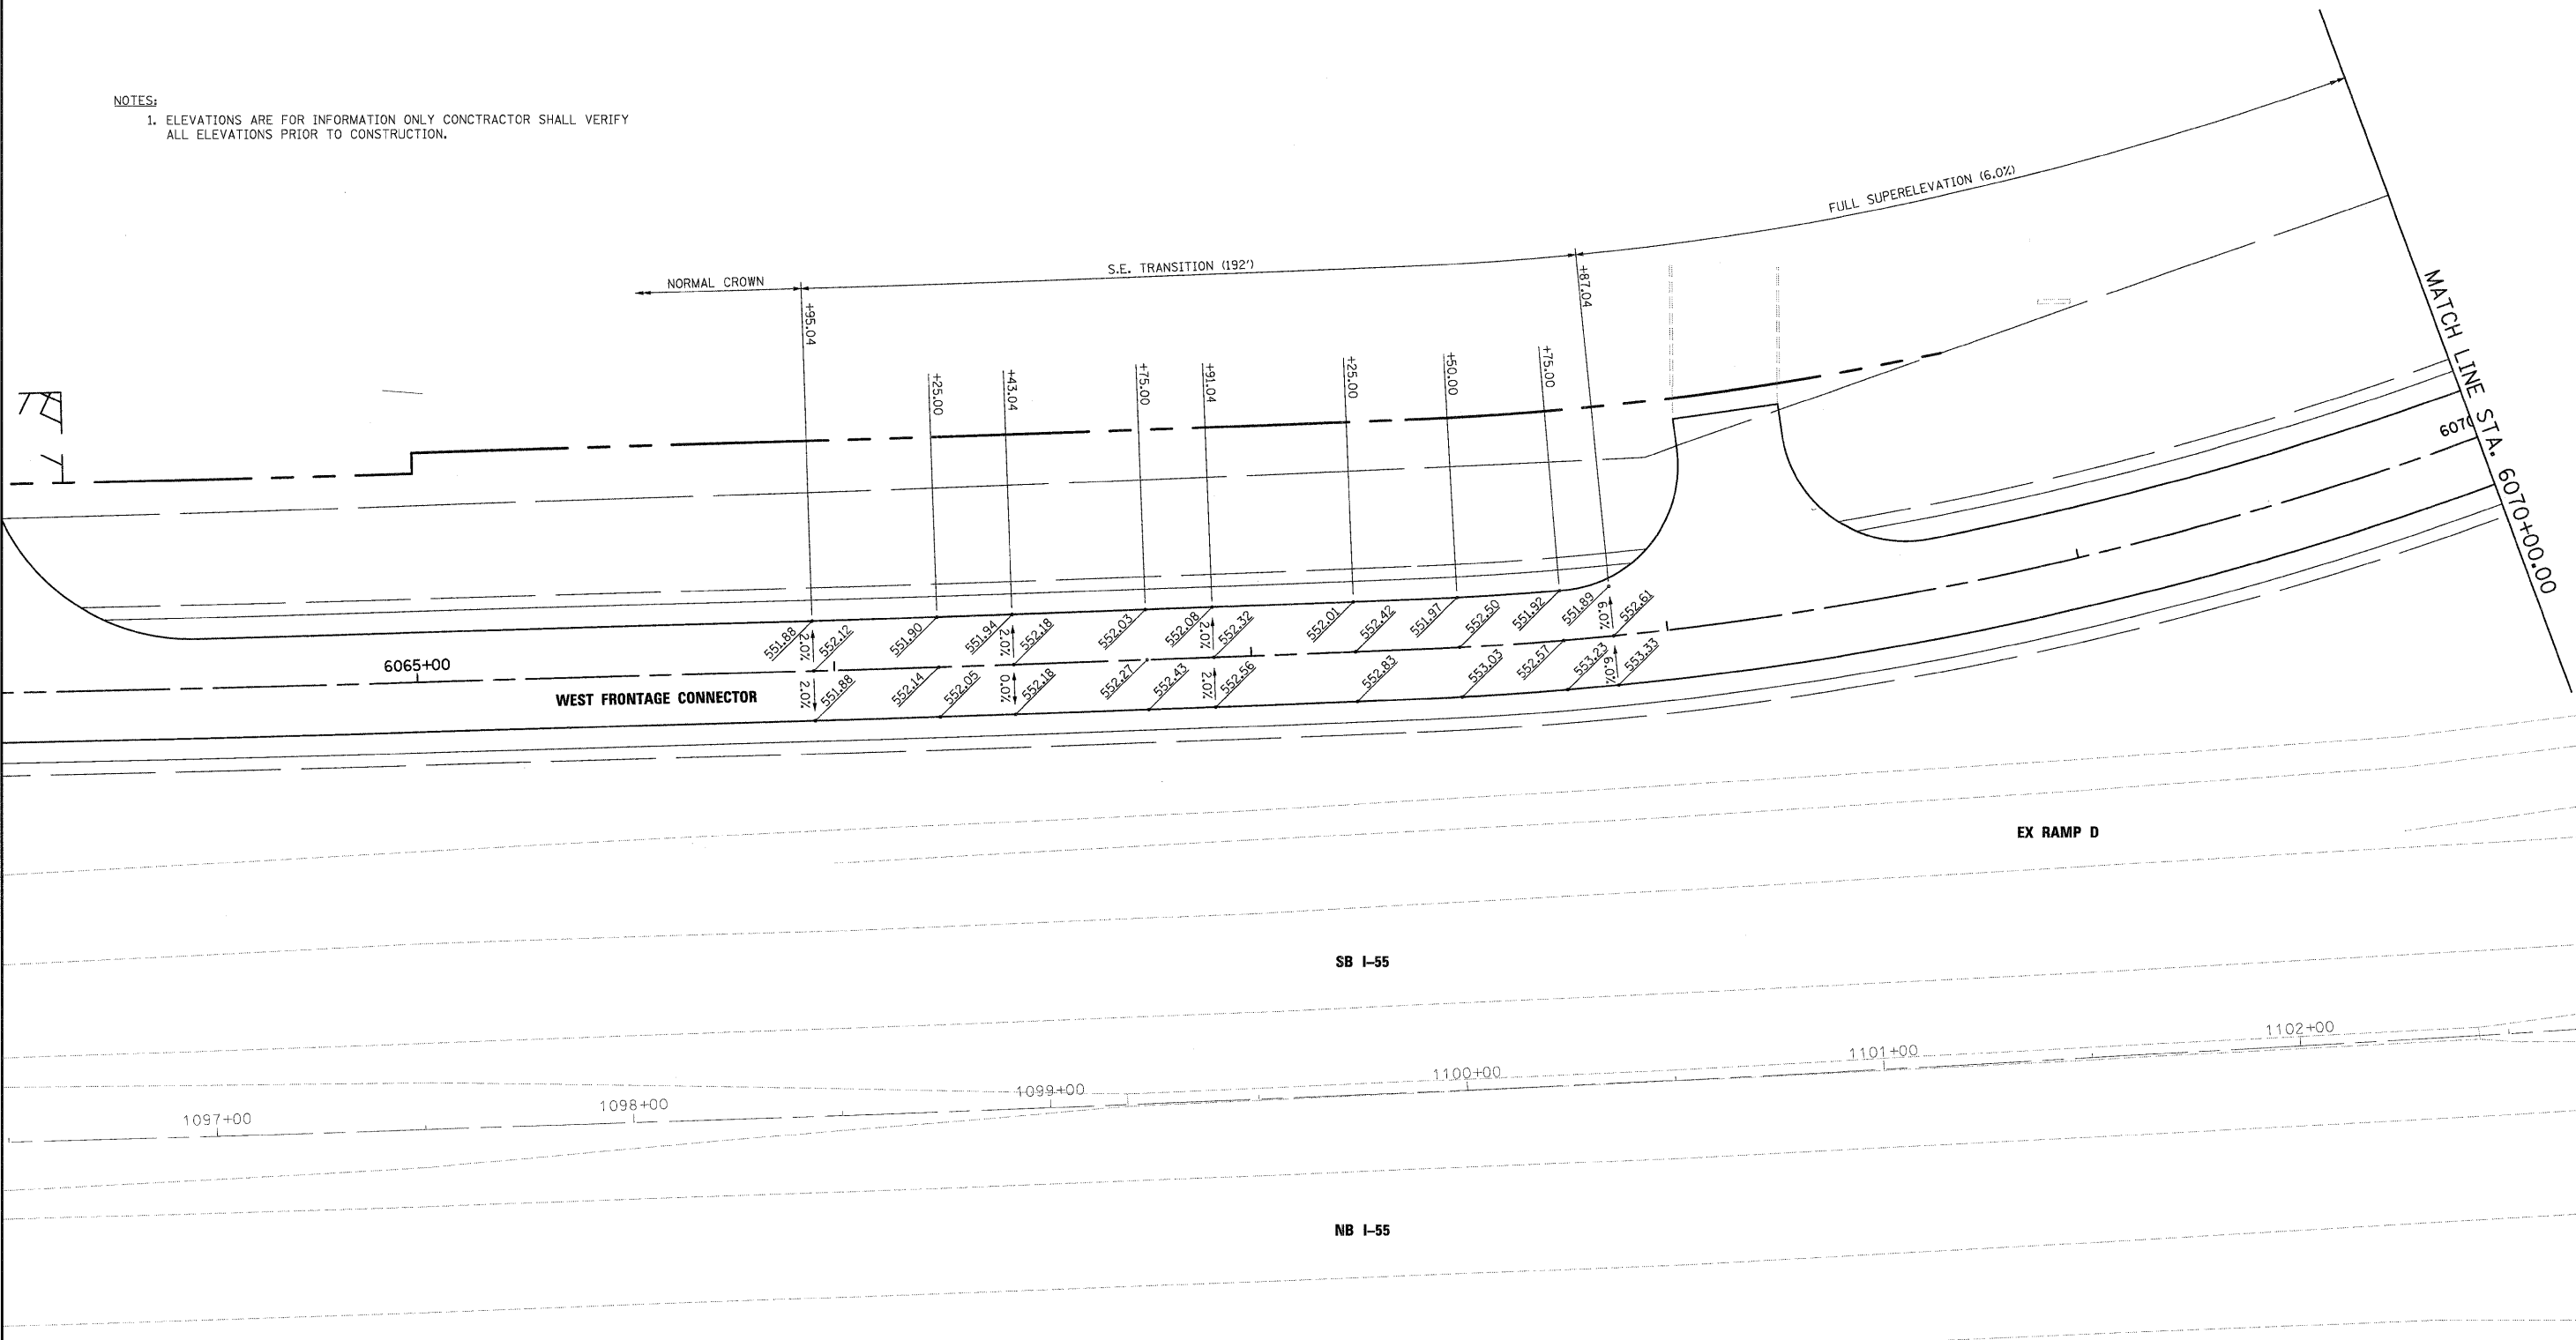

**NOTES:**

1. ELEVATIONS ARE FOR INFORMATION ONLY CONTRACTOR SHALL VERIFY ALL ELEVATIONS PRIOR TO CONSTRUCTION.



**McDonough Associates Inc.**  
 Engineers / Architects  
 130 East Randolph Street, Chicago, Illinois 60601

|                                       |                      |                |           |
|---------------------------------------|----------------------|----------------|-----------|
| FILE NAME =<br>D160C31-SHT-ELEV05.dgn | USER NAME = TKLuegel | DESIGNED - YSK | REVISED - |
| PLOT SCALE = 1:20                     | CHECKED - DLT        | DRAWN - YSK    | REVISED - |
| PLOT DATE = 12/11/2009                | DATE - 12/18/09      |                | REVISED - |

**STATE OF ILLINOIS  
DEPARTMENT OF TRANSPORTATION**

**SUPERELEVATION DETAILS**

SCALE: 1"=20'    SHEET NO. 5 OF 11 SHEETS    STA.    TO STA.

| F.A.I. RTE.                                     | SECTION      | COUNTY | TOTAL SHEETS       | SHEET NO. |
|---|--------------|--------|--------------------|-----------|
| 55  | (99-1&2)AC-3 | WILL   | 524                | 243       |
| FED. ROAD DIST. NO. 1 ILLINOIS FED. AID PROJECT |              |        | CONTRACT NO. 60C31 |           |

**FINAL**