

I-55 SB



1016+00 1017+00 1018+00 1019+00 1020+00 1021+00 1022+00

I-55 NB


7005+00

RAMP A (FUTURE)

7010+00

8010+00

EAST FRONTAGE ROAD

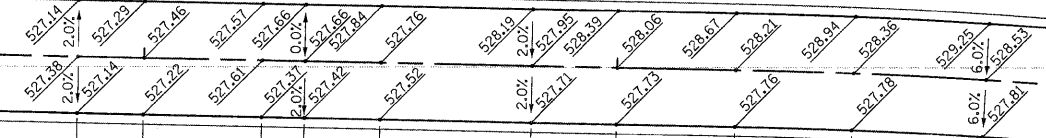

8015+00

NORMAL CROWN

S.E. TRANSITION (192')

FULL SUPERELEVATION (6.0%)

NOTES:  
 1. ELEVATIONS ARE FOR INFORMATION ONLY CONTRACTOR SHALL VERIFY ALL ELEVATIONS PRIOR TO CONSTRUCTION.

McDonough Associates Inc.  
 Engineers / Architects  
 130 East Randolph Street, Chicago, Illinois 60601

FILE NAME = D160C31-SHT-ELEV07.dgn	USER NAME = TKLuegel	DESIGNED - YSK	REVISED -	<b>STATE OF ILLINOIS DEPARTMENT OF TRANSPORTATION</b>	<b>SUPERELEVATION DETAILS</b>			F.A.I. RTE. 55	SECTION (99-1&2)AC-3	COUNTY WILL.	TOTAL SHEETS 524	SHEET NO. 245
	PLLOT SCALE = 1:20	CHECKED - DLT	REVISED		SCALE: 1"=20'	SHEET NO. 7 OF 11 SHEETS	STA.	TO STA.	CONTRACT NO. 60C31			
	PLLOT DATE = 12/11/2009	DATE - 12/18/09	REVISED -		FED. ROAD DIST. NO. 1   ILLINOIS   FED. AID PROJECT							

FINAL