



MATCH LINE SEE DRAWING PM-12
WEST FRONTAGE CONNECTOR
STA. 6086+50.00

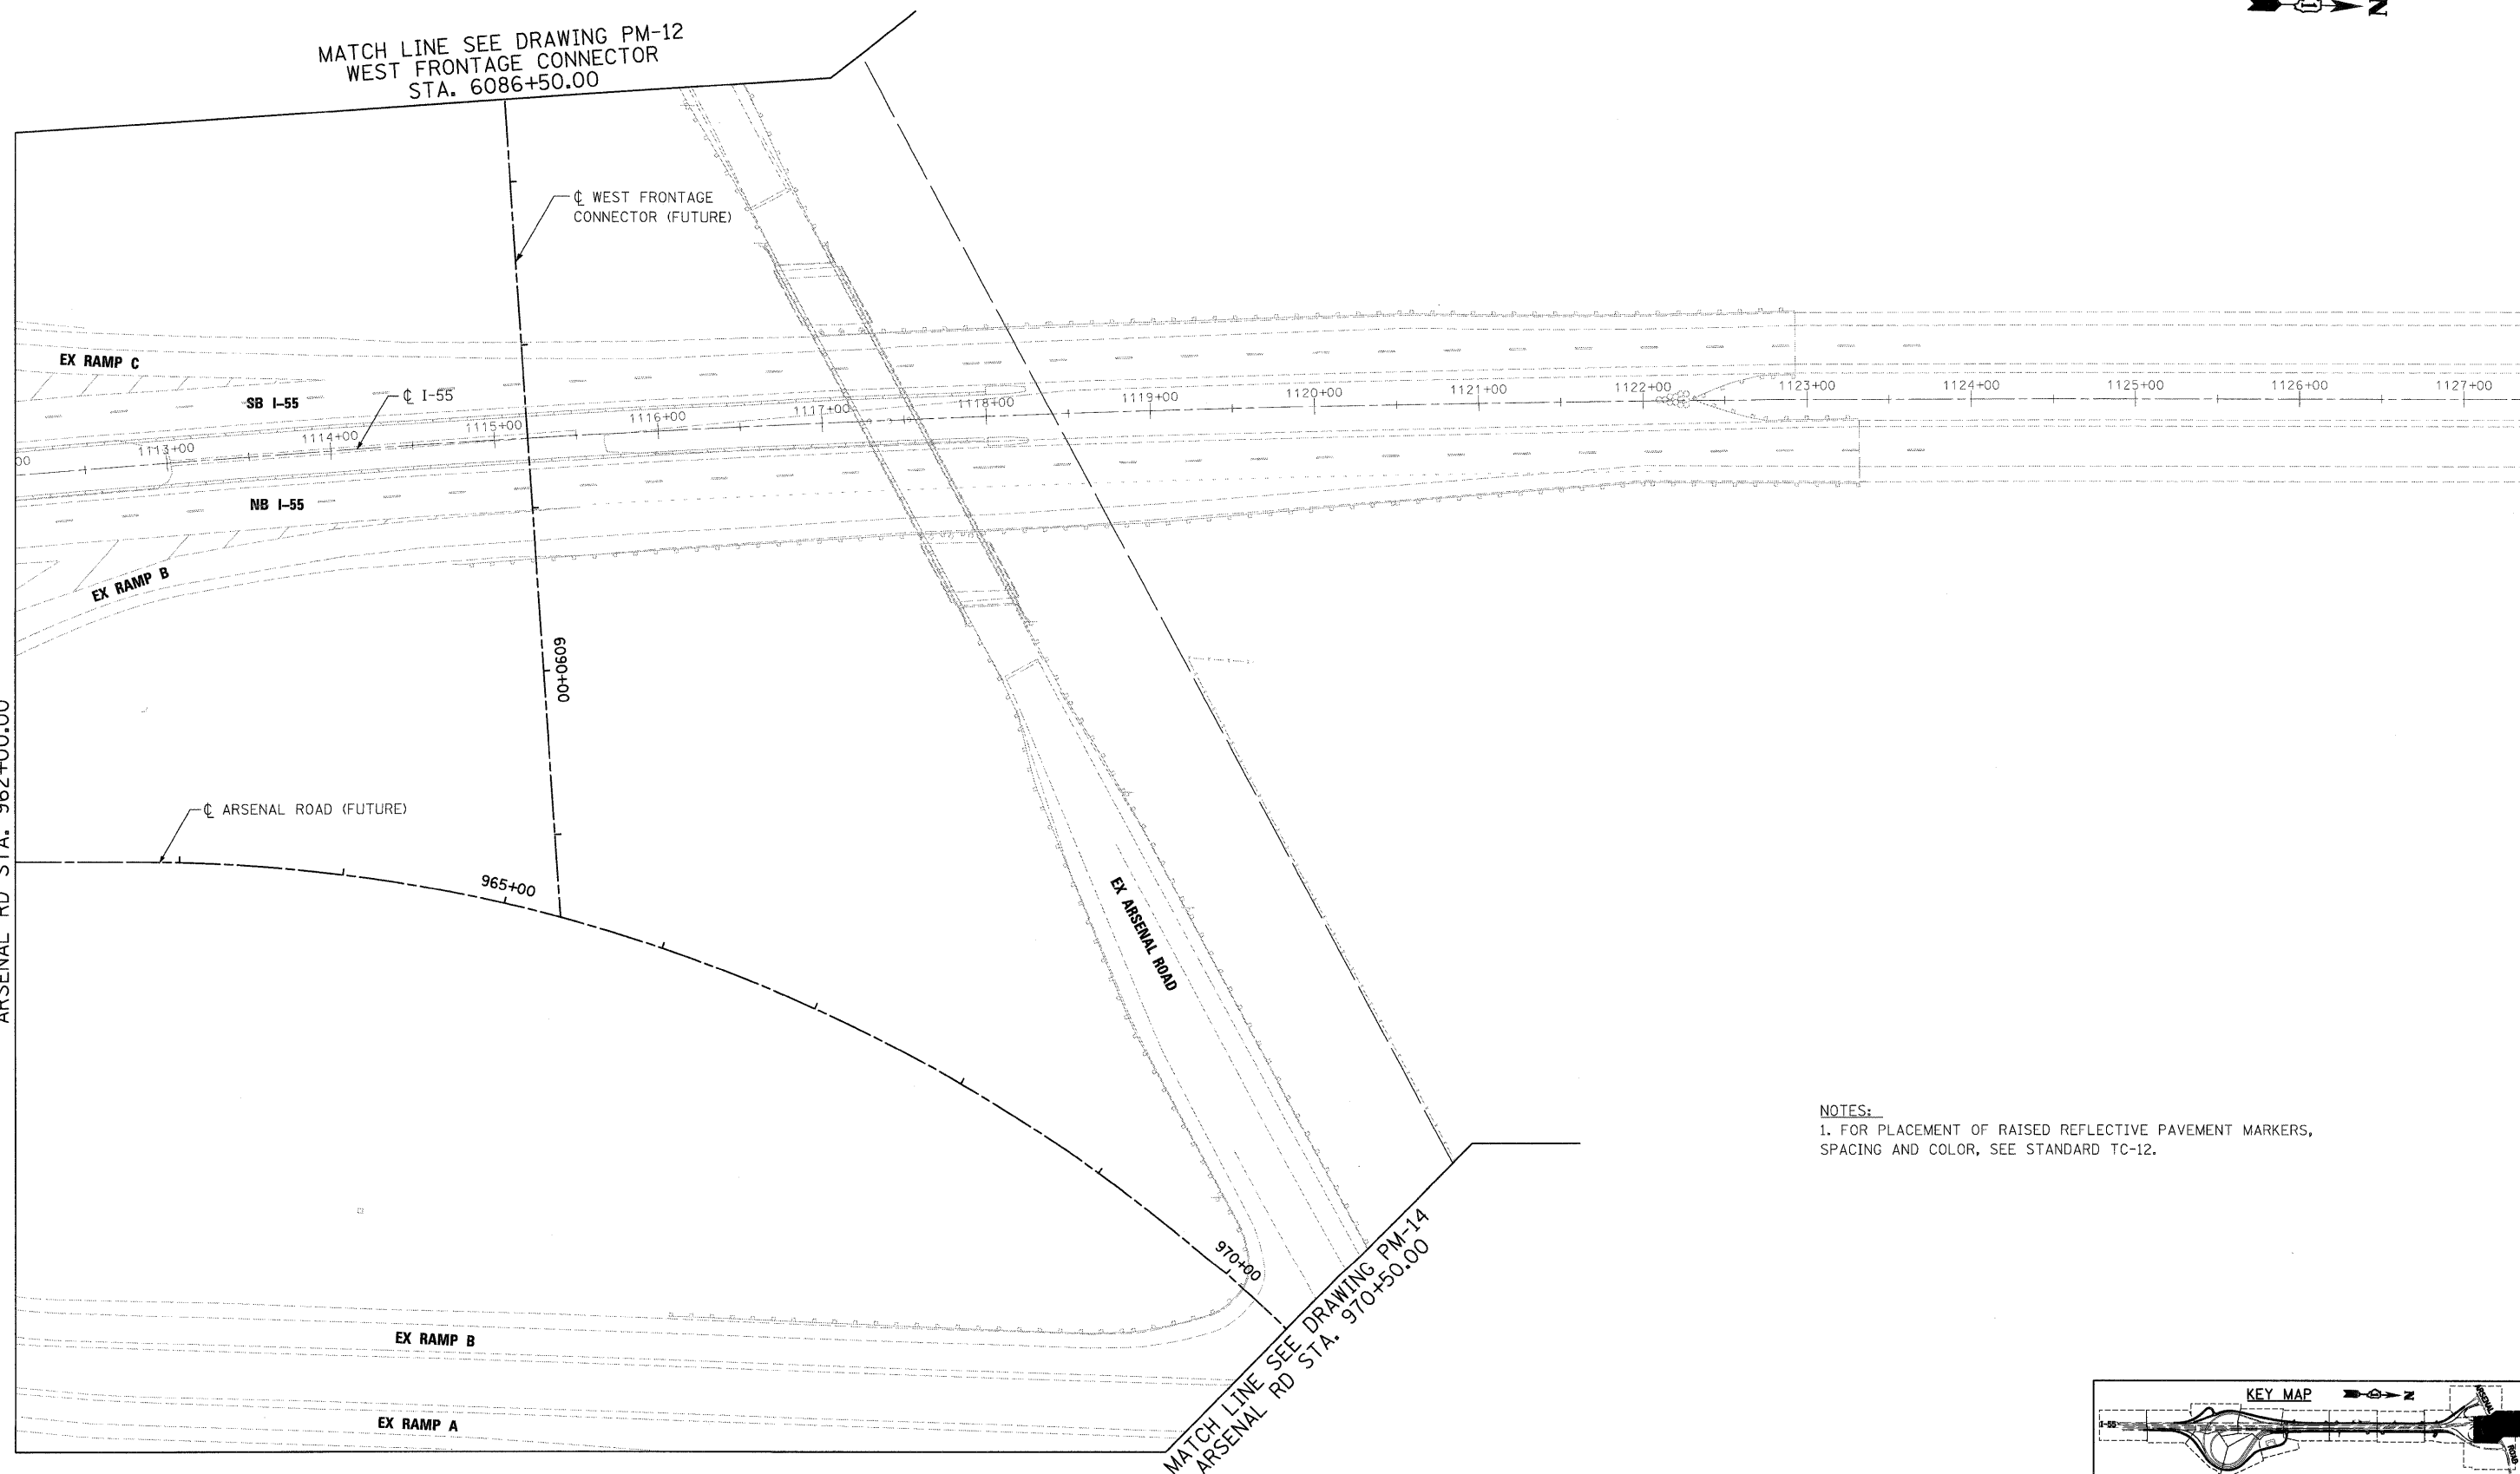

MATCH LINE SEE DRAWING PM-11
ARSENAL RD STA. 962+00.00

NOTES:
1. FOR PLACEMENT OF RAISED REFLECTIVE PAVEMENT MARKERS,
SPACING AND COLOR, SEE STANDARD TC-12.

MATCH LINE SEE DRAWING PM-14
ARSENAL RD STA. 970+50.00

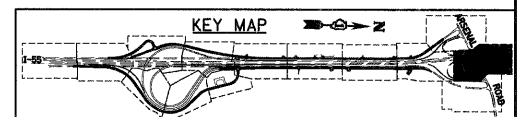

McDonough Associates Inc.
 Engineers / Architects
 130 East Randolph Street, Chicago, Illinois 60601

FILE NAME = D162C31-SHT-PMK13.dgn	USER NAME = TKLuegel	DESIGNED - MJT	REVISED -
		DRAWN - MJT	REVISED -
		CHECKED - DLT	REVISED -
		DATE - 12/18/09	REVISED -

**STATE OF ILLINOIS
DEPARTMENT OF TRANSPORTATION**

PAVEMENT MARKING PLAN

SCALE: 1"=50' SHEET NO. 13 OF 15 SHEETS STA. TO STA.

F.A.I RTE.	SECTION	COUNTY	TOTAL SHEETS	SHEET NO.
55	(99-1&2)AC-3	WILL	524	262
CONTRACT NO. 60C31				
FED. ROAD DIST. NO. 1 ILLINOIS FED. AID PROJECT				

FINAL