


FINAL SURVEY	BY	DATE
SURVEYED		
PLOTTED		
NOTE BOOK		
AREAS		
CHECKED		
NO.		

ORIGINAL SURVEY	BY	DATE
SURVEYED		
PLOTTED		
NOTE BOOK		
AREAS		
CHECKED		
NO.		

**McDonough Associates Inc.**  
 Engineers & Architects  
 100 East Randolph Street, Chicago, Illinois 60601

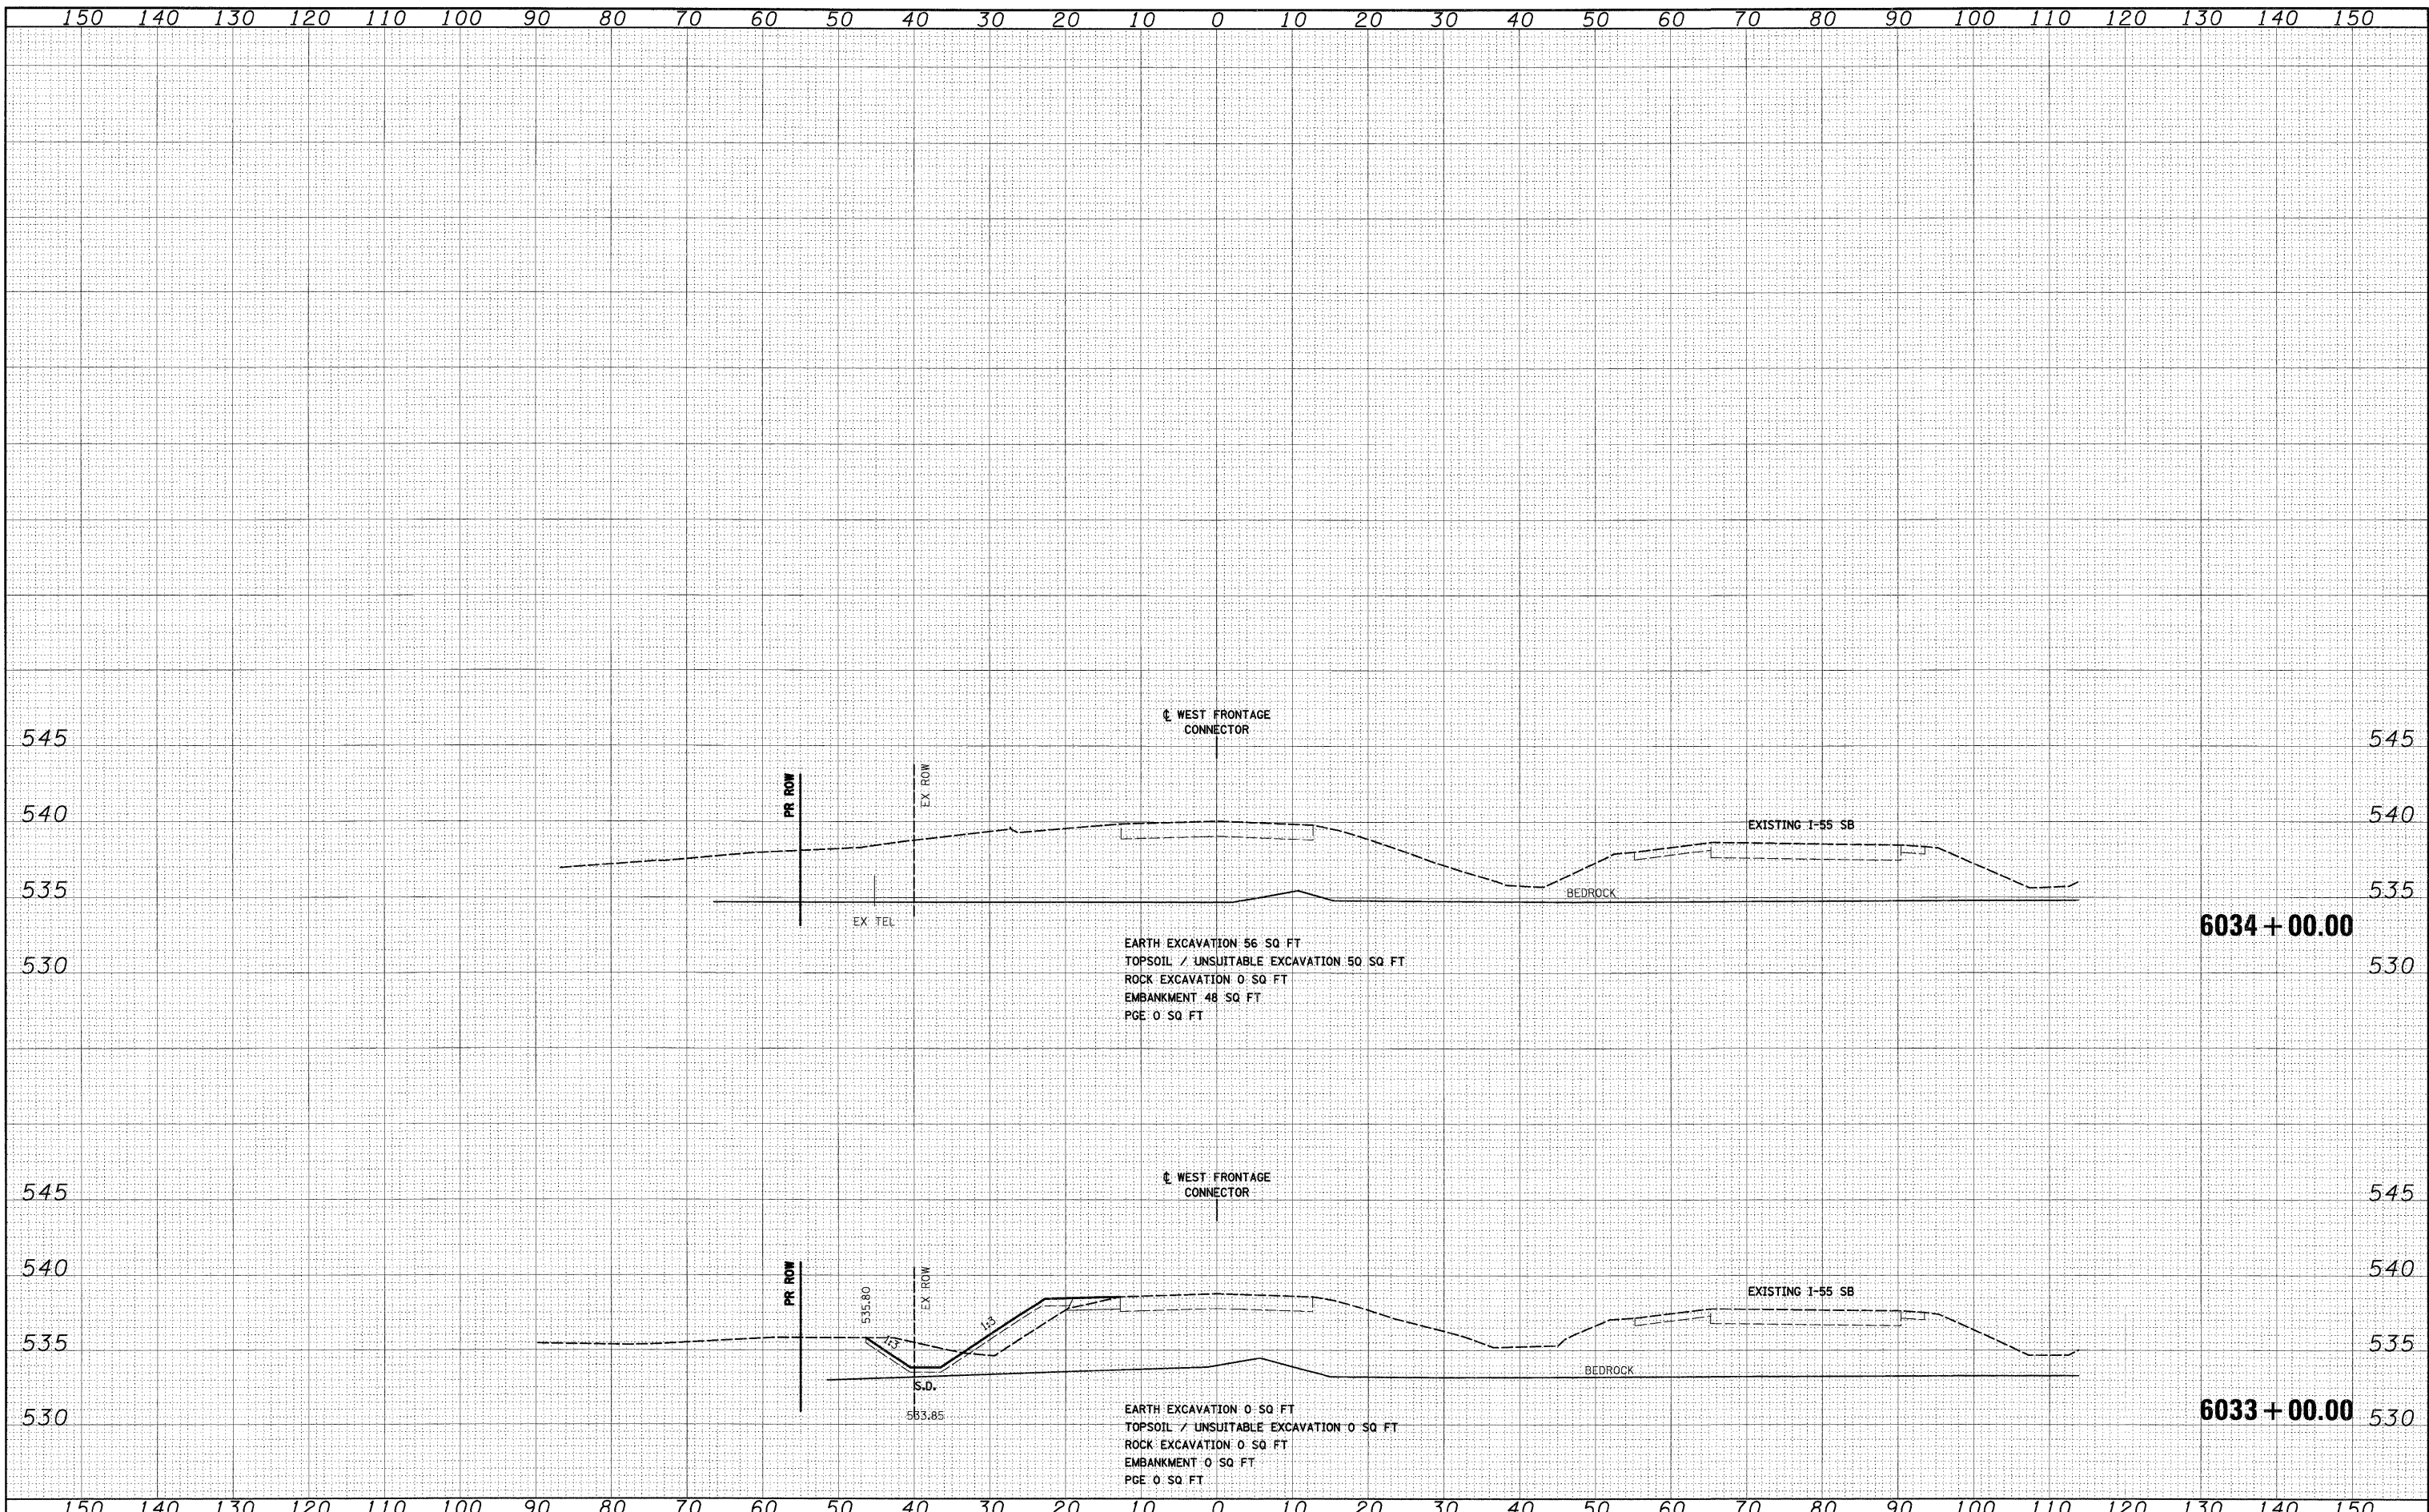

FILE NAME = D:\60C31-SHT-X55HT12.dgn

USER NAME = TKluerg1	DESIGNED - TRK	REVISED -
PLT SCALE = 1:10	DRAWN - TRK	REVISED -
PLT DATE = 12/15/2009	CHECKED - DLT	REVISED -
	DATE - 12/18/09	REVISED -

**STATE OF ILLINOIS  
 DEPARTMENT OF TRANSPORTATION**

**STAGE 1 WEST FRONTAGE ROAD CONNECTOR**  
 SCALE: 1"=10'H; 1"=5'V SHEET NO. 4 OF 5 SHEETS STA. 6033+00.00 TO STA. 6034+53.77

F.A.I. RTE. 55	SECTION (99-1&2)AC-3	COUNTY WILL	TOTAL SHEETS 524	SHEET NO. 363
CONTRACT NO. 60C31			FED. ROAD DIST. NO. 1 ILLINOIS FED. AID PROJECT	

FINAL