


| | | |
|--------------|----|------|
| FINAL SURVEY | BY | DATE |
| SURVEYED | | |
| PLOTTED | | |
| NOTE BOOK | | |
| AREAS | | |
| CHECKED | | |
| NO. | | |

| | | |
|-----------------|----|------|
| ORIGINAL SURVEY | BY | DATE |
| SURVEYED | | |
| PLOTTED | | |
| NOTE BOOK | | |
| AREAS | | |
| CHECKED | | |
| NO. | | |

McDonough Associates Inc.
 Engineers/Architects
 199 East Randolph Street, Chicago, Illinois 60601

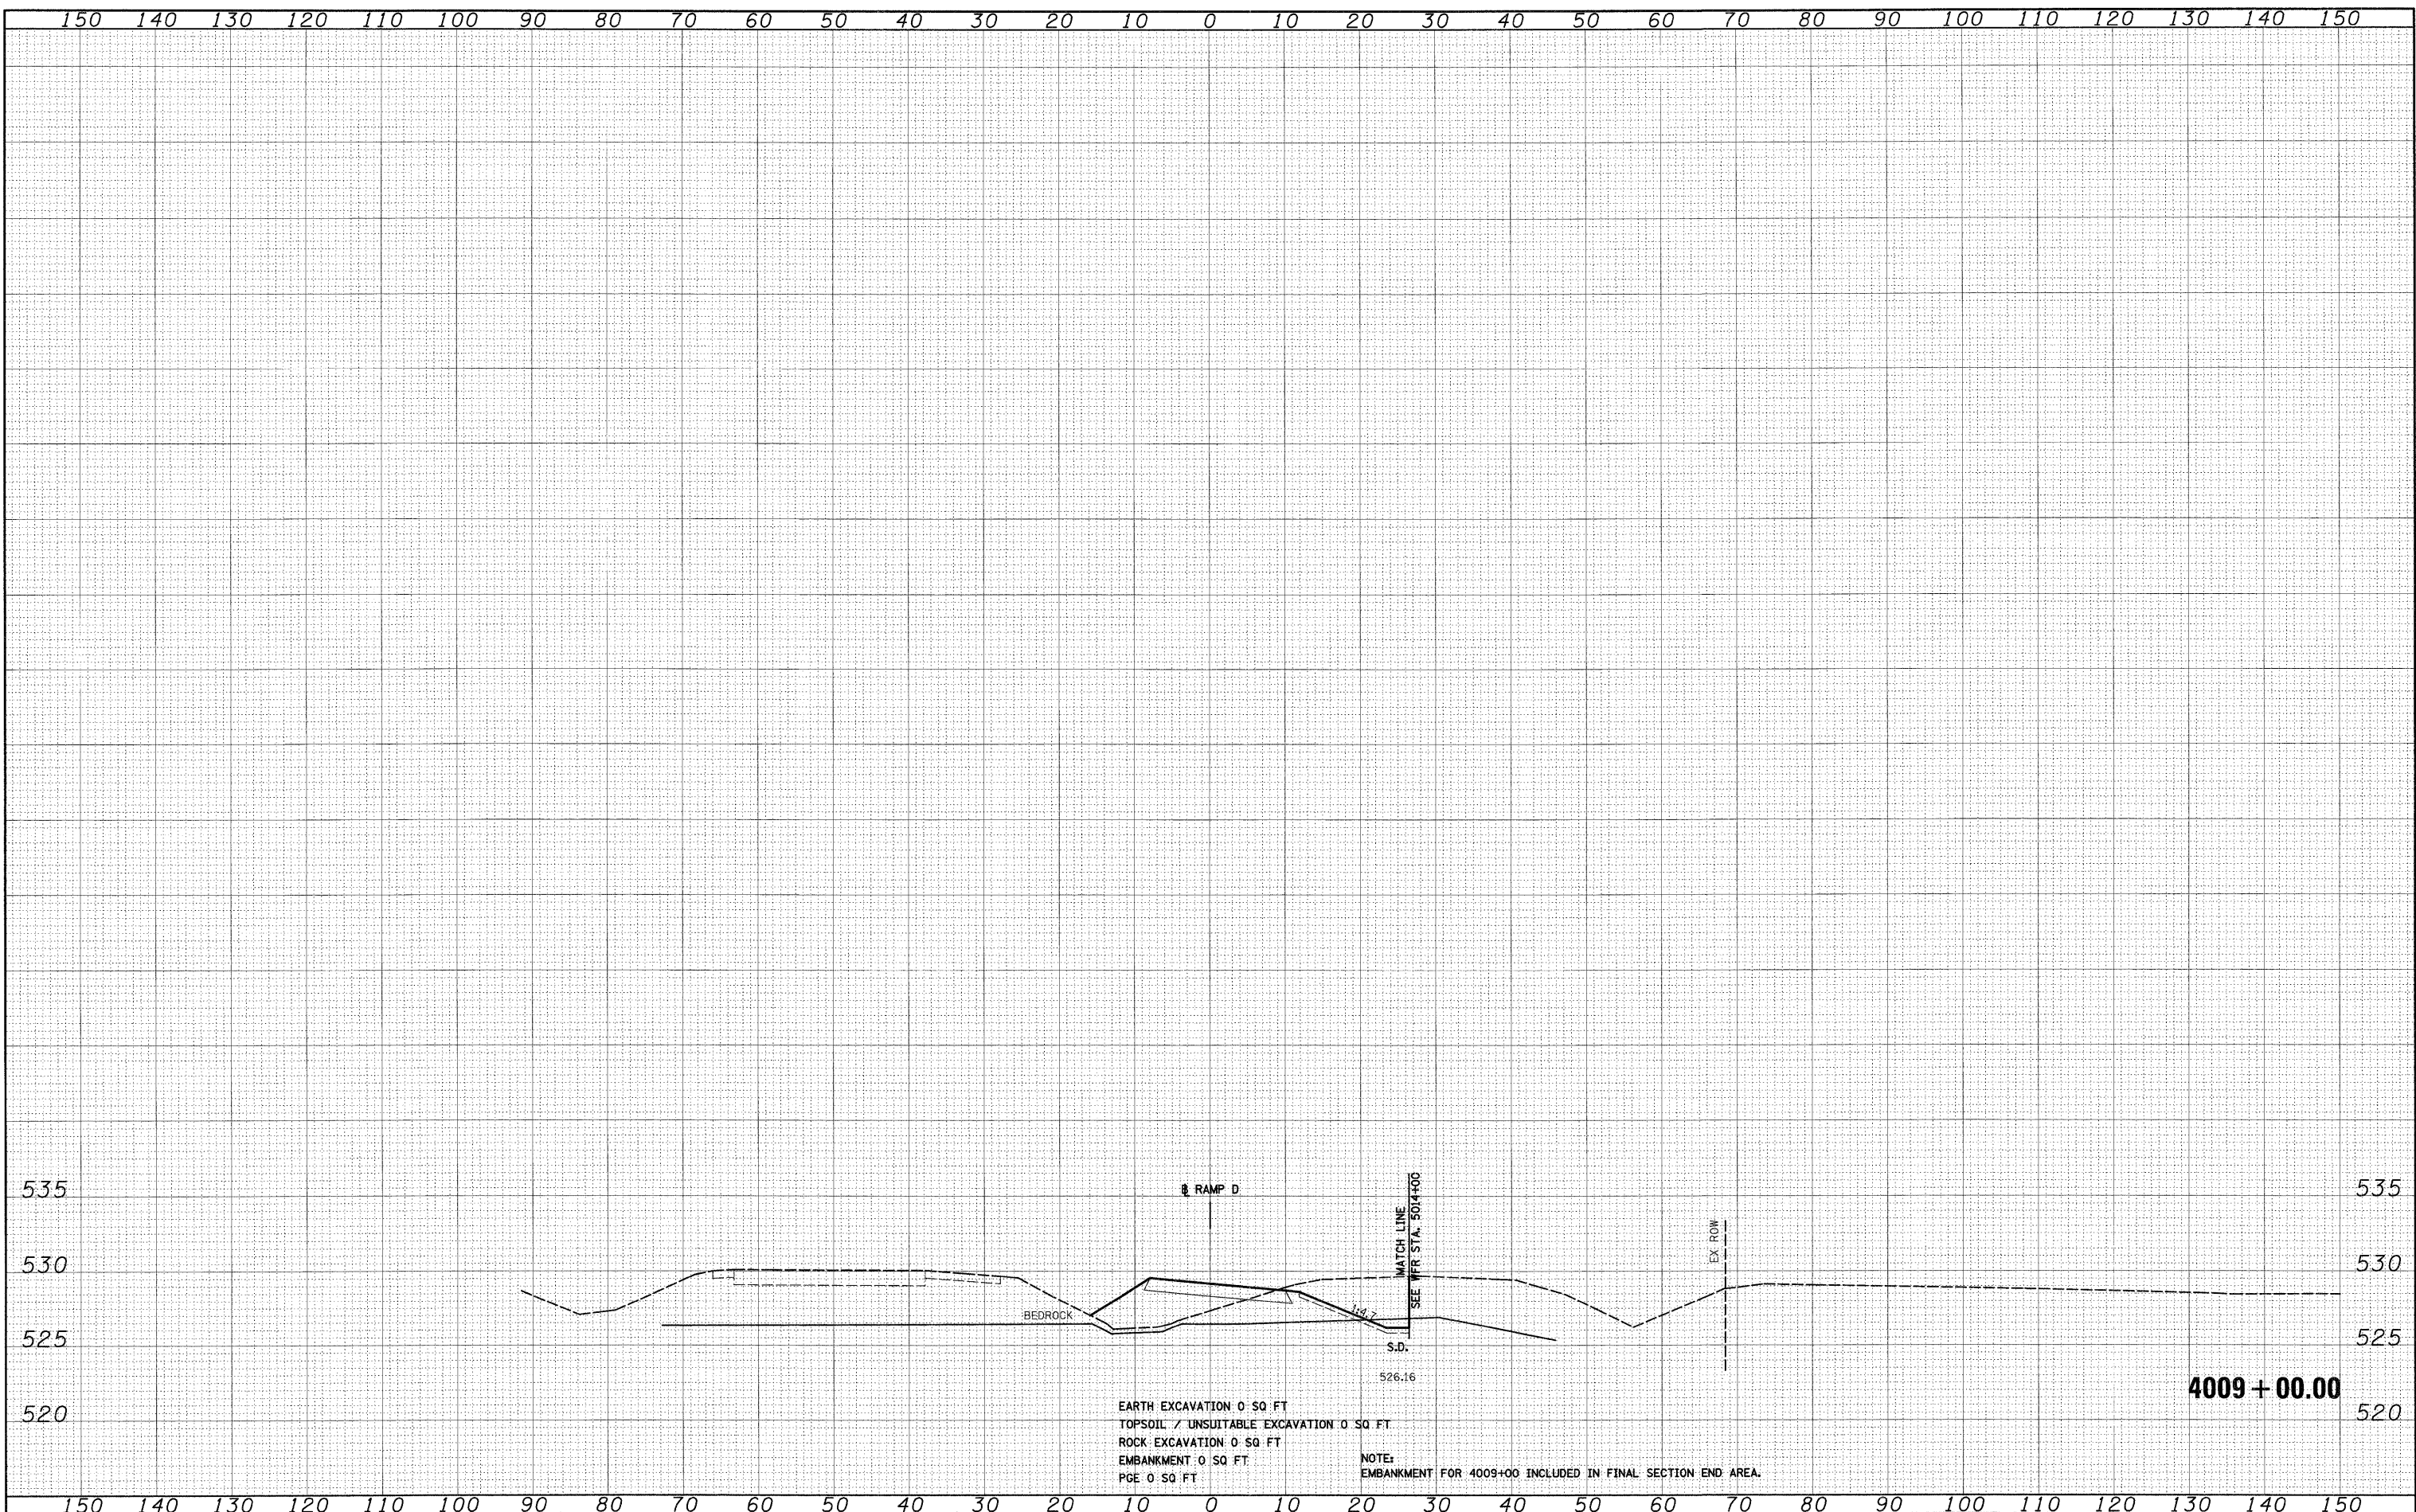

| | |
|--------------------------|----------------------|
| FILE NAME = | USER NAME = TKluegel |
| D:\60C31-SHT-XSSHT17.dgn | |

| | | | |
|------------|----------|-----------|--|
| DESIGNED - | TRK | REVISED - | |
| DRAWN - | TRK | REVISED - | |
| CHECKED - | DLT | REVISED - | |
| DATE - | 12/18/09 | REVISED - | |

| | |
|---------------|------------|
| PLLOT SCALE = | 1:10 |
| PLLOT DATE = | 12/11/2009 |

STATE OF ILLINOIS
DEPARTMENT OF TRANSPORTATION

STAGE 1 RAMP D CROSS SECTIONS

SCALE: 1"=10'H; 1"=5'V SHEET NO. 2 OF 2 SHEETS STA. 4009+00.00 TO STA. 4009+00.00

| | | | | |
|---|--------------|--------|--------------|-----------|
| F.A.1 RTE. | SECTION | COUNTY | TOTAL SHEETS | SHEET NO. |
| 55 | (99-1&2)AC-3 | WILL | 524 | 367 |
| CONTRACT NO. 60C31 | | | | |
| FED. ROAD DIST. NO. 1 ILLINOIS FED. AID PROJECT | | | | |

FINAL