


150 140 130 120 110 100 90 80 70 60 50 40 30 20 10 0 10 20 30 40 50 60 70 80 90 100 110 120 130 140 150

|              |               |    |      |
|--------------|---------------|----|------|
| FINAL SURVEY | SURVEYED      | BY | DATE |
| NOTE BOOK    | PLOTTED       |    |      |
| NO.          | AREAS CHECKED |    |      |

|                 |               |    |      |
|-----------------|---------------|----|------|
| ORIGINAL SURVEY | SURVEYED      | BY | DATE |
| NOTE BOOK       | PLOTTED       |    |      |
| NO.             | AREAS CHECKED |    |      |

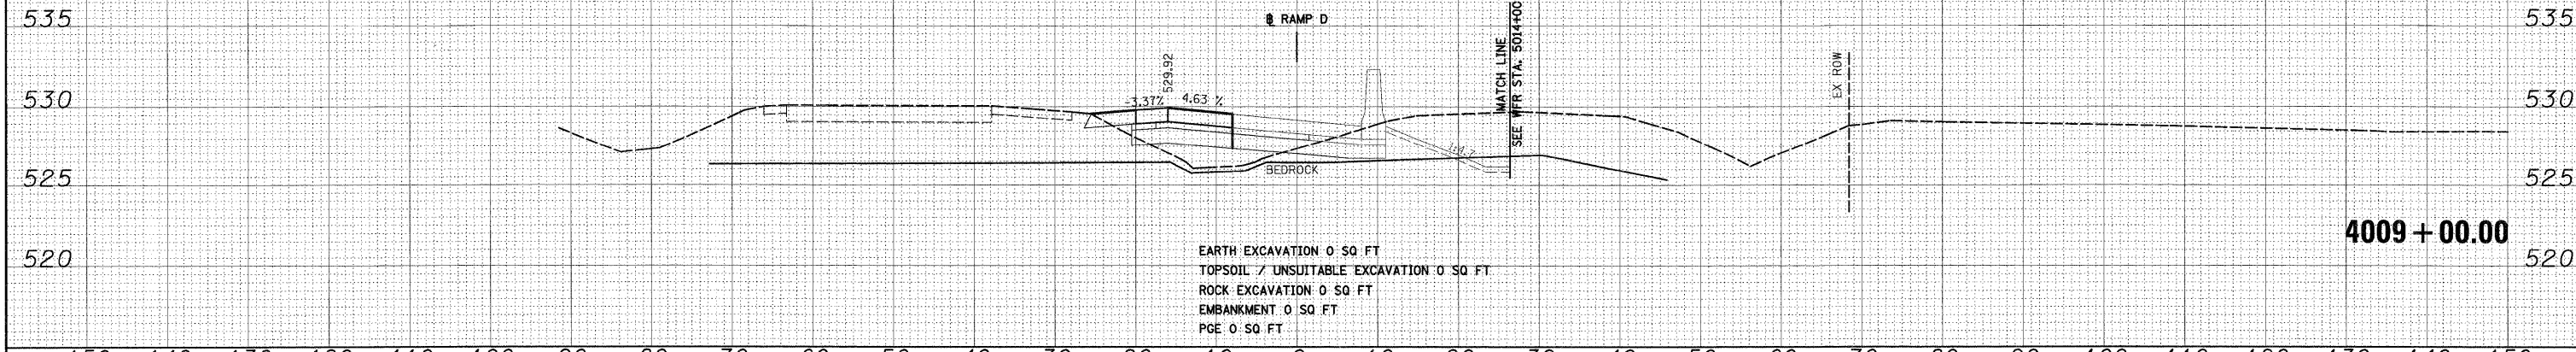

**McDonough Associates Inc.**  
 Engineers/Architects  
 100 East Randolph Street Chicago, Illinois 60601

150 140 130 120 110 100 90 80 70 60 50 40 30 20 10 0 10 20 30 40 50 60 70 80 90 100 110 120 130 140 150

|               |                          |
|---------------|--------------------------|
| FILE NAME =   | D:\60C31-SHT-X5SHT27.dgn |
| USER NAME =   | Tklurgel                 |
| DESIGNED -    | TRK                      |
| DRAWN -       | TRK                      |
| CHECKED -     | DLT                      |
| PLLOT SCALE = | 1:10                     |
| PLLOT DATE =  | 12/15/2009               |

|            |          |           |  |
|------------|----------|-----------|--|
| DESIGNED - | TRK      | REVISED - |  |
| DRAWN -    | TRK      | REVISED - |  |
| CHECKED -  | DLT      | REVISED - |  |
| DATE -     | 12/18/09 | REVISED - |  |

**STATE OF ILLINOIS  
 DEPARTMENT OF TRANSPORTATION**

**STAGE 1A RAMP D CROSS SECTIONS**

SCALE: 1"=10'H; 1"=5'V SHEET NO. 3 OF 3 SHEETS STA. 4009+00.00 TO STA. 4009+00.00

|   |              |        |              |           |
|---|--------------|--------|--------------|-----------|
| F.A.I. RTE.                                     | SECTION      | COUNTY | TOTAL SHEETS | SHEET NO. |
| 55  | (99-1&2)AC-3 | WILL   | 524          | 370       |
| CONTRACT NO. 60C31                              |              |        |              |           |
| FED. ROAD DIST. NO. 1 ILLINOIS FED. AID PROJECT |              |        |              |           |

**FINAL**