


FINAL SURVEY	BY	DATE
SURVEYED		
PLOTTED		
NOTE BOOK		
AREAS		
CHECKED		

ORIGINAL SURVEY	BY	DATE
SURVEYED		
PLOTTED		
NOTE BOOK		
AREAS		
CHECKED		

McDonough Associates Inc.
 Engineers / Architects
 100 East Randolph Street, Chicago, Illinois 60601

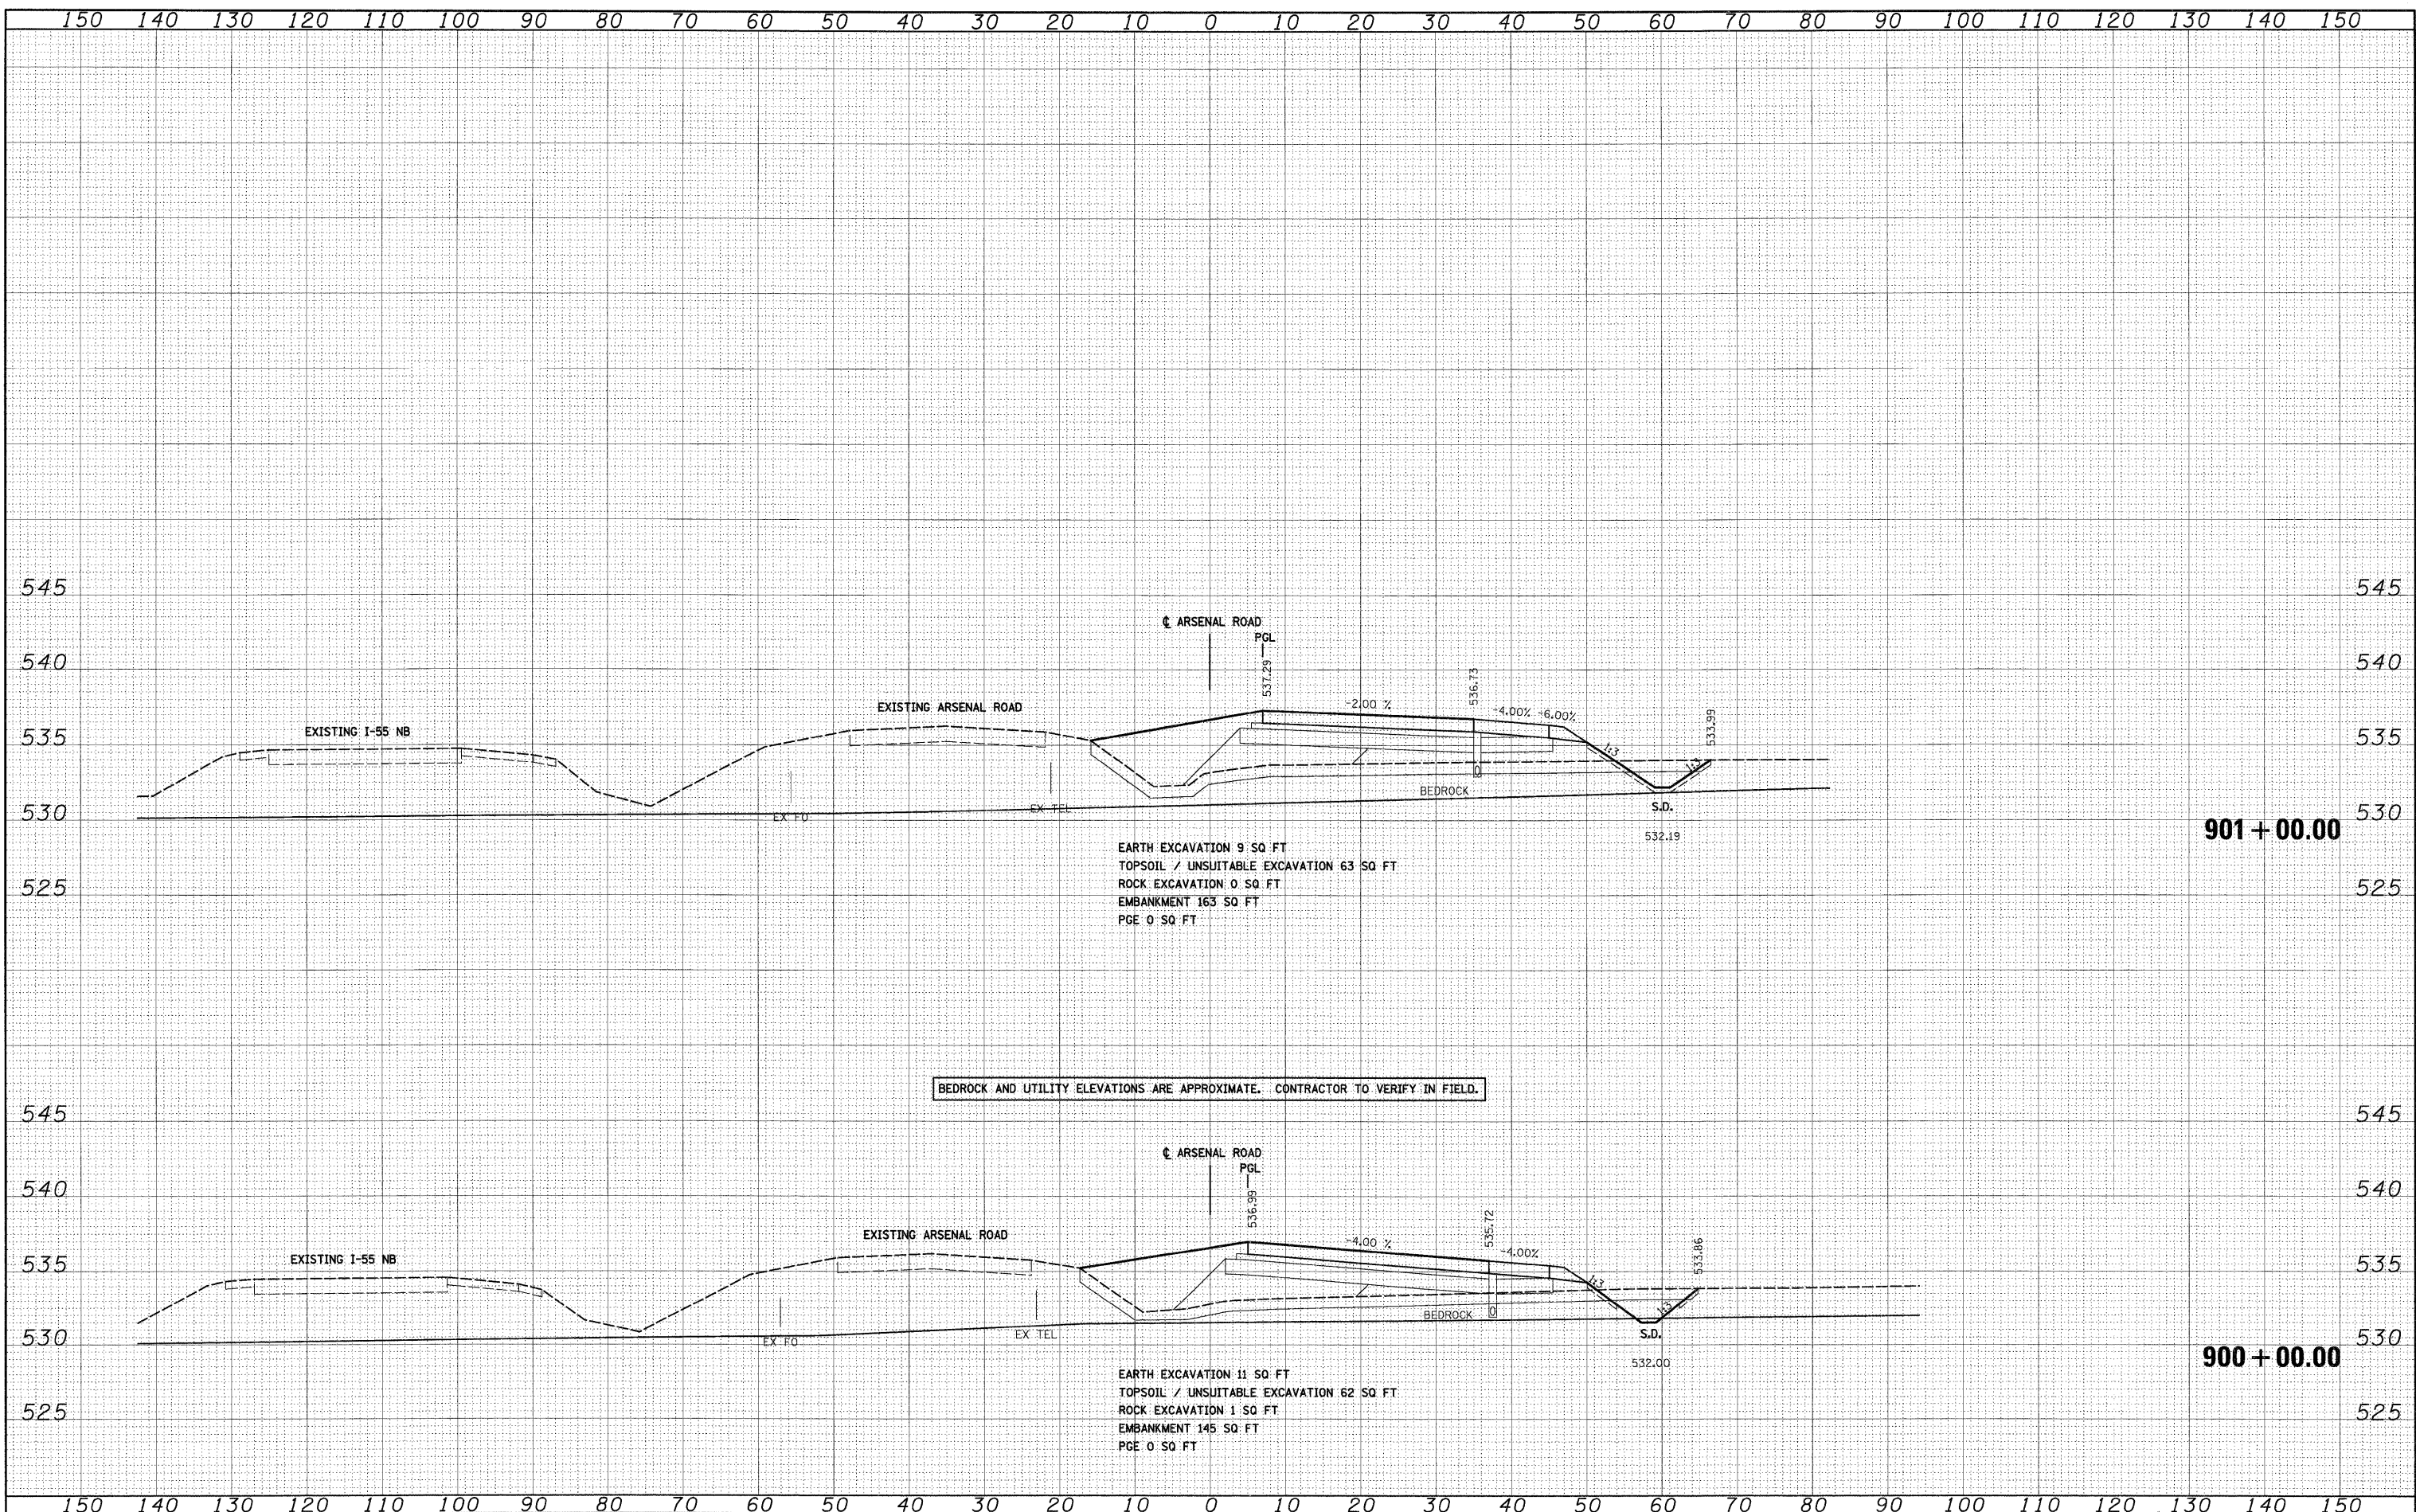

EARTH EXCAVATION 9 SQ FT
 TOPSOIL / UNSUITABLE EXCAVATION 63 SQ FT
 ROCK EXCAVATION 0 SQ FT
 EMBANKMENT 163 SQ FT
 PGE 0 SQ FT

EARTH EXCAVATION 11 SQ FT
 TOPSOIL / UNSUITABLE EXCAVATION 62 SQ FT
 ROCK EXCAVATION 1 SQ FT
 EMBANKMENT 145 SQ FT
 PGE 0 SQ FT

BEDROCK AND UTILITY ELEVATIONS ARE APPROXIMATE. CONTRACTOR TO VERIFY IN FIELD.

FILE NAME = D:\60C31-SHT-XSSHT01.dgn	USER NAME = TKluuge1	DESIGNED - TRK	REVISED -	STATE OF ILLINOIS DEPARTMENT OF TRANSPORTATION	ARSENAL ROAD CROSS SECTIONS		F.A.I. RTE. 55	SECTION (99-1&2)AC-3	COUNTY WILL	TOTAL SHEETS 524	SHEET NO. 371
	PLOT SCALE = 1/18	DRAWN - TRK	REVISED -		SCALE: 1"=10'H; 1"=5'V SHEET NO. 1 OF 11 SHEETS STA. 900+00.00 TO STA. 901+00.00	FED. ROAD DIST. NO. 1 ILLINOIS FED. AID PROJECT		CONTRACT NO. 60C31			
	PLOT DATE = 12/15/2009	CHECKED - DLT	REVISED -								
		DATE - 12/18/09	REVISED -								