


FINAL SURVEY	BY	DATE
PLOTTED		
NOTE BOOK		
AREAS CHECKED		
NO.		

OPTIONAL SURVEY	BY	DATE
PLOTTED		
NOTE BOOK		
AREAS CHECKED		
NO.		

**McDonough Associates Inc.**  
 Engineers/Architects  
 191 East Randolph Street, Chicago, Illinois 60601

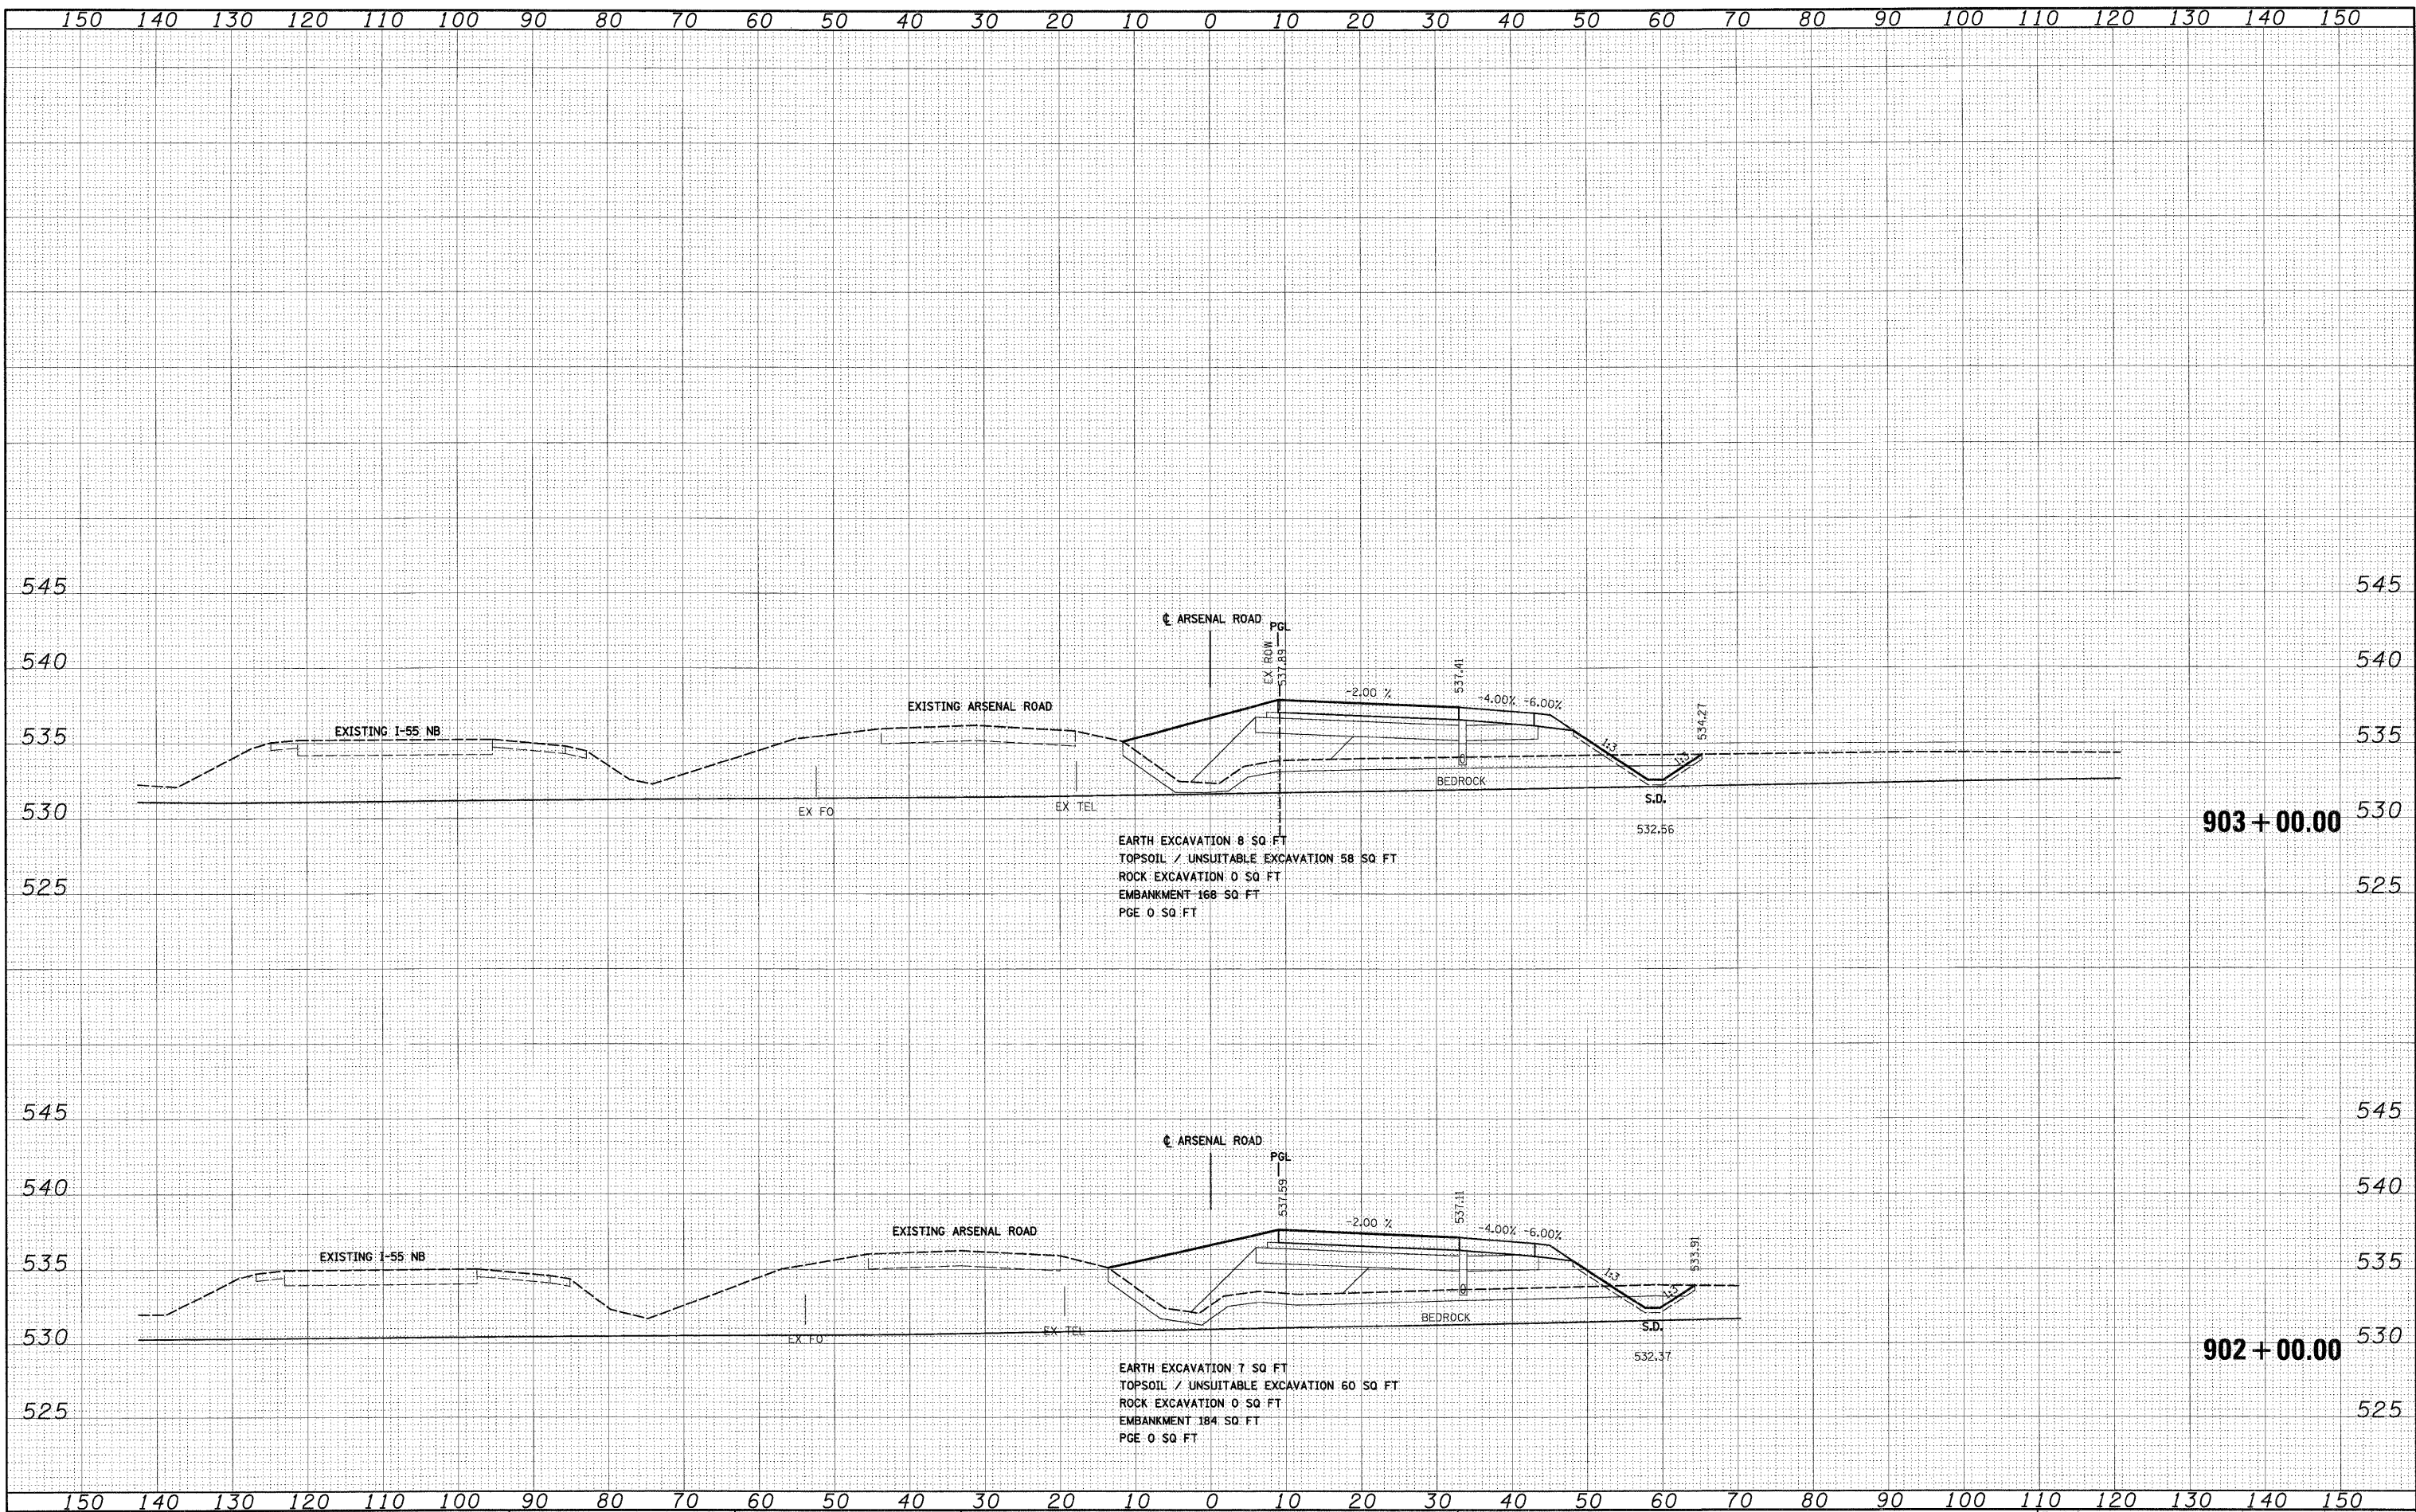

EARTH EXCAVATION 8 SQ FT  
 TOPSOIL / UNSUITABLE EXCAVATION 58 SQ FT  
 ROCK EXCAVATION 0 SQ FT  
 EMBANKMENT 168 SQ FT  
 PGE 0 SQ FT

EARTH EXCAVATION 7 SQ FT  
 TOPSOIL / UNSUITABLE EXCAVATION 60 SQ FT  
 ROCK EXCAVATION 0 SQ FT  
 EMBANKMENT 184 SQ FT  
 PGE 0 SQ FT

FILE NAME = D:\60C31-SHT-XSSH201.dgn

USER NAME = TKluogel  
 DESIGNED - TRK  
 DRAWN - TRK  
 CHECKED - DLT  
 DATE - 12/18/09

REVISED -  
 REVISED -  
 REVISED -  
 REVISED -

**STATE OF ILLINOIS  
 DEPARTMENT OF TRANSPORTATION**

**ARSENAL ROAD CROSS SECTIONS**

SCALE: 1"=10'H; 1"=5'V SHEET NO. 2 OF 11 SHEETS STA. 902+00.00 TO STA. 903+00.00

F.A.I. RTE.	SECTION	COUNTY	TOTAL SHEETS	SHEET NO.
55	(99-1&2)AC-3	WILL	524	372
CONTRACT NO. 60C31				

FED. ROAD DIST. NO. 1 ILLINOIS FED. AID PROJECT

**FINAL**