


BY	DATE
SURVEYED	
PLOTTED	
NOTE BOOK	
AREAS CHECKED	

BY	DATE
SURVEYED	
PLOTTED	
NOTE BOOK	
AREAS CHECKED	

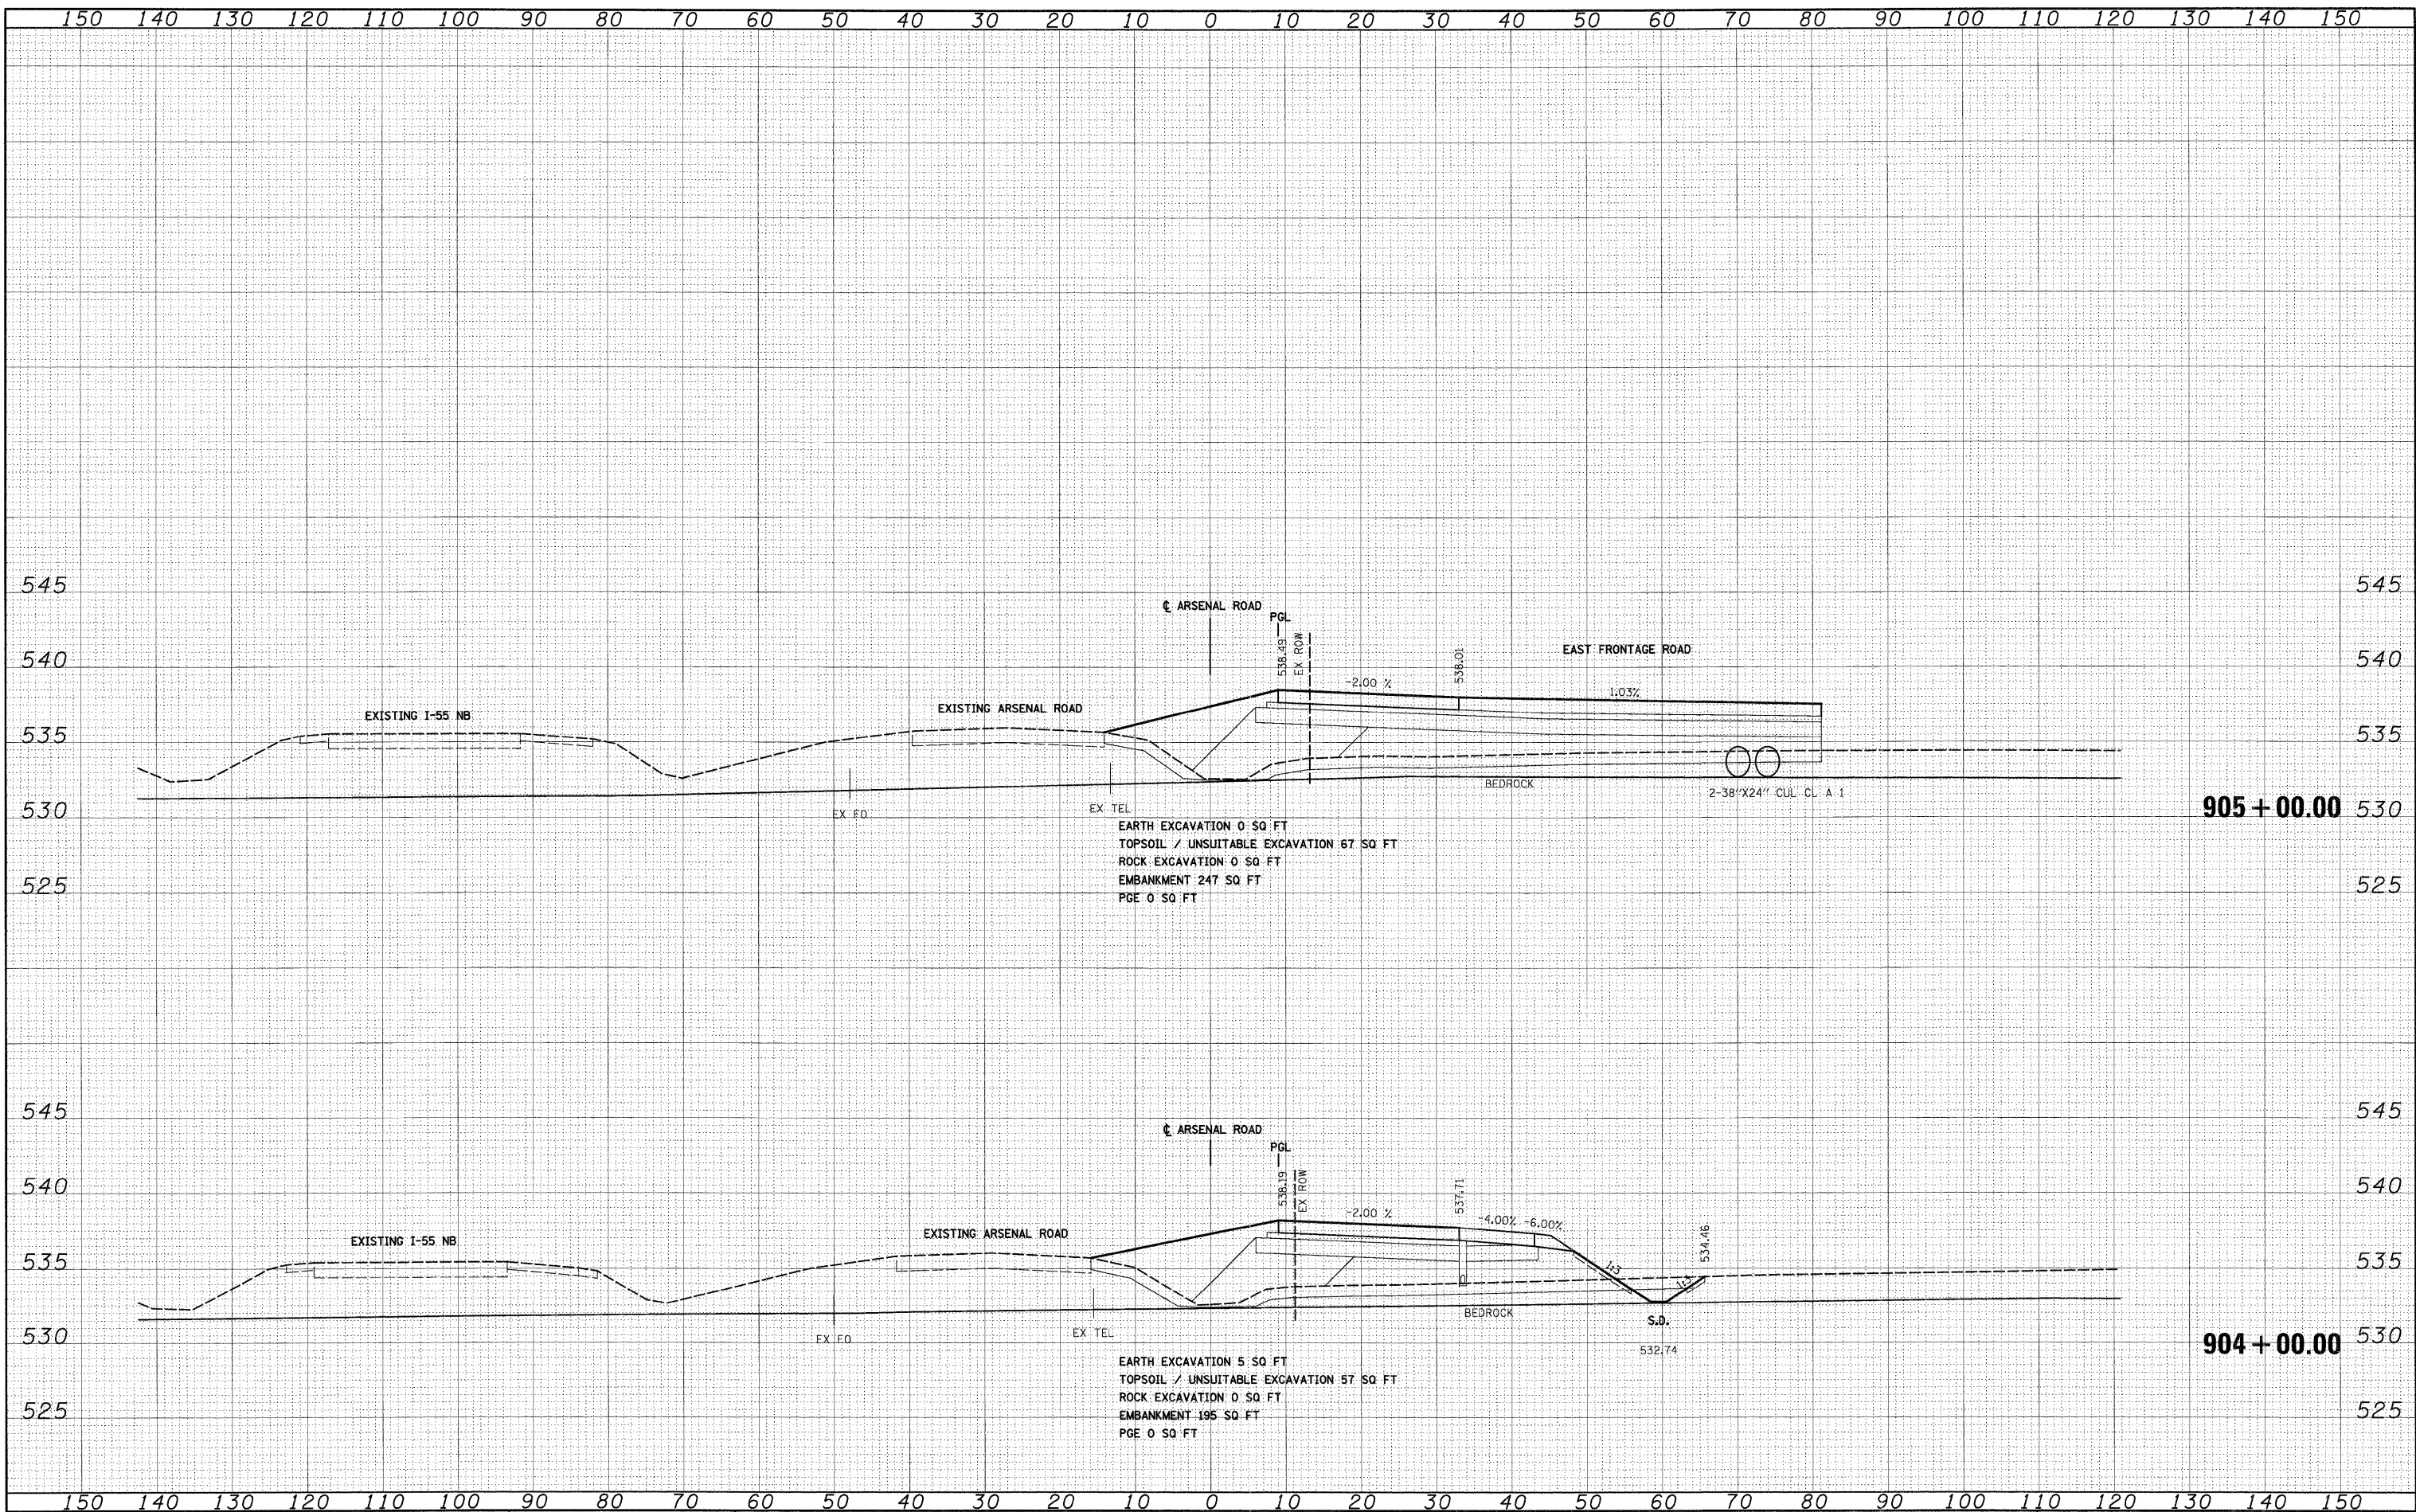

EARTH EXCAVATION 0 SQ FT  
 TOPSOIL / UNSUITABLE EXCAVATION 67 SQ FT  
 ROCK EXCAVATION 0 SQ FT  
 EMBANKMENT 247 SQ FT  
 PGE 0 SQ FT

EARTH EXCAVATION 5 SQ FT  
 TOPSOIL / UNSUITABLE EXCAVATION 57 SQ FT  
 ROCK EXCAVATION 0 SQ FT  
 EMBANKMENT 195 SQ FT  
 PGE 0 SQ FT

FILE NAME = 0160C31-SHT-XSSHT01.dgn  
 USER NAME = TKluengel  
 PLOT SCALE = 1:10  
 PLOT DATE = 12/15/2009

DESIGNED - TRK  
 DRAWN - TRK  
 CHECKED - DLT  
 DATE - 12/18/09

REVISED -  
 REVISED -  
 REVISED -  
 REVISED -

**STATE OF ILLINOIS**  
**DEPARTMENT OF TRANSPORTATION**

**ARSENAL ROAD CROSS SECTIONS**

SCALE: 1"=10'H; 1"=5'V SHEET NO. 3 OF 11 SHEETS STA. 904+00.00 TO STA. 905+00.00

F.A.I. RTE.	SECTION	COUNTY	TOTAL SHEETS	SHEET NO.
55	(99-1&2)AC-3	WILL	524	373
CONTRACT NO. 60C31			FED. ROAD DIST. NO. 1 ILLINOIS FED. AID PROJECT	