


DATE	
BY	
FINAL SURVEY	
PLOTTED	
NOTE BOOK	
AREAS CHECKED	
NO.	

DATE	
BY	
ORIGINAL SURVEY	
PLOTTED	
NOTE BOOK	
AREAS CHECKED	
NO.	

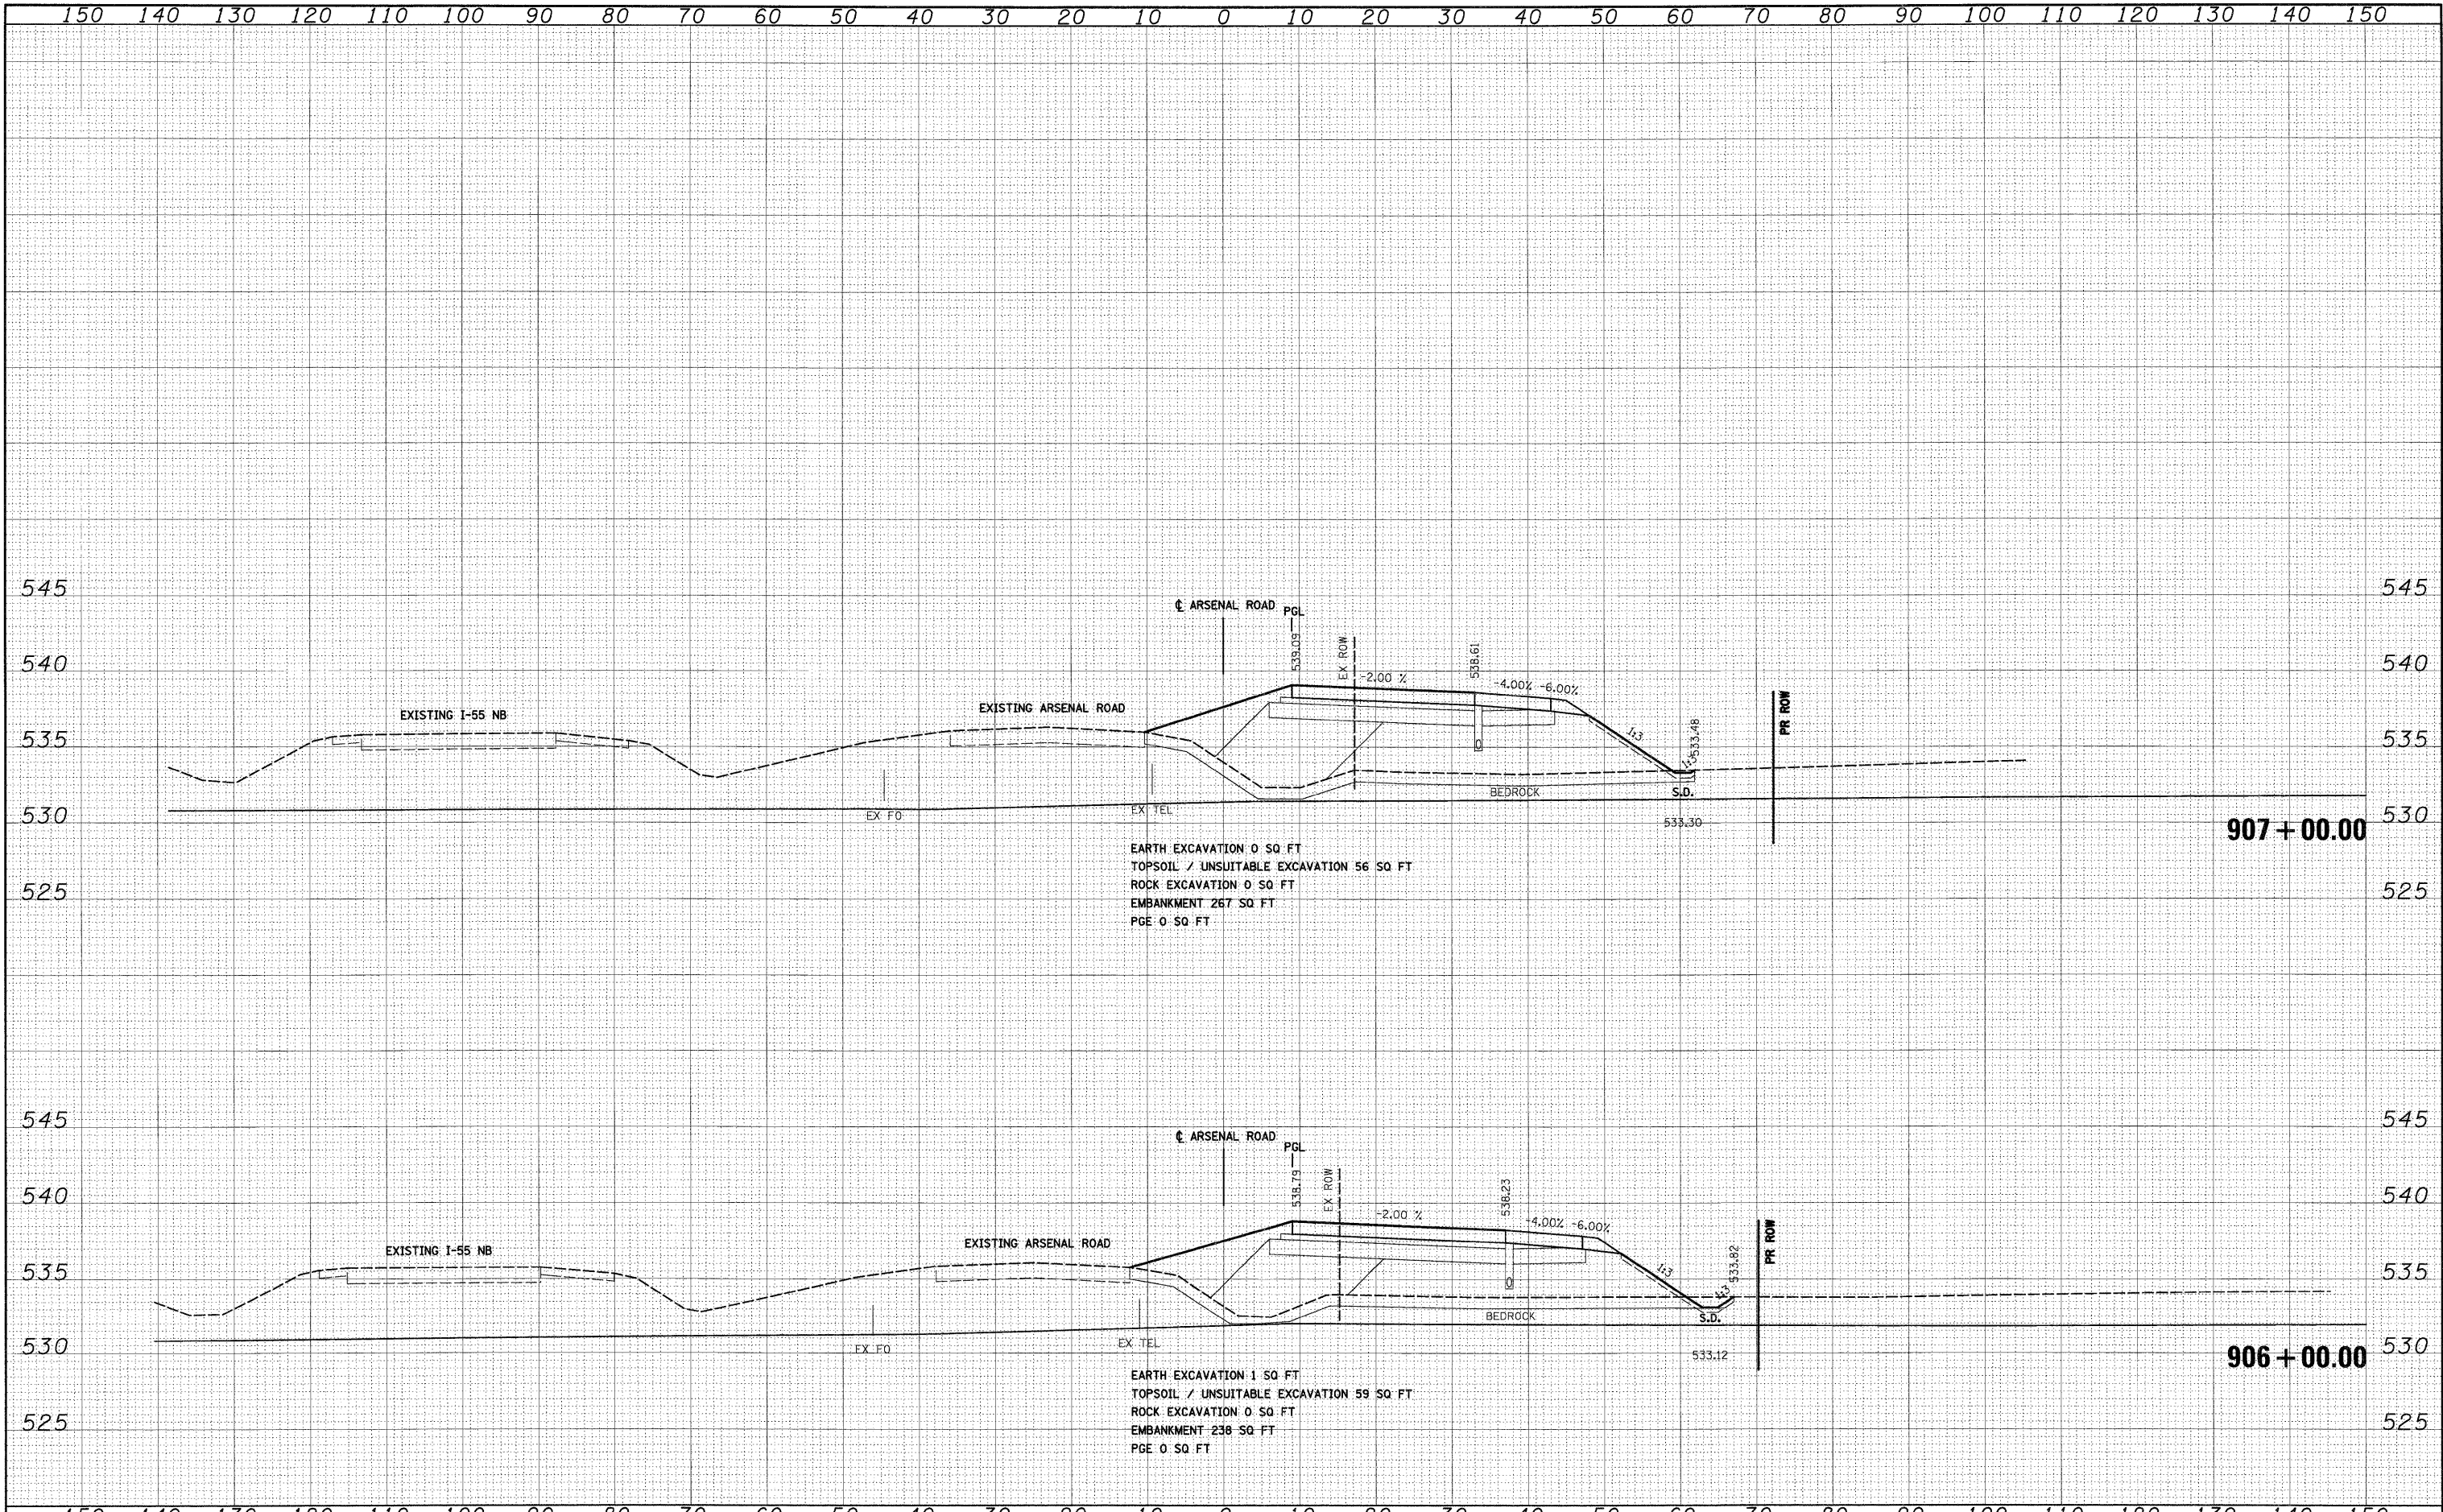

EARTH EXCAVATION 0 SQ FT
 TOPSOIL / UNSUITABLE EXCAVATION 56 SQ FT
 ROCK EXCAVATION 0 SQ FT
 EMBANKMENT 267 SQ FT
 PGE 0 SQ FT

EARTH EXCAVATION 1 SQ FT
 TOPSOIL / UNSUITABLE EXCAVATION 99 SQ FT
 ROCK EXCAVATION 0 SQ FT
 EMBANKMENT 238 SQ FT
 PGE 0 SQ FT

FILE NAME = D:\60C31-SHT-XSSH01.dgn	USER NAME = TKLuegel	DESIGNED - TRK	REVISED -	STATE OF ILLINOIS DEPARTMENT OF TRANSPORTATION	ARSENAL ROAD CROSS SECTIONS	F.A.I. RTE. 55	SECTION (99-1&2)AC-3	COUNTY WILL	TOTAL SHEETS 524	SHEET NO. 374	
PLOT SCALE = 1:10	CHECKED - DLT	REVISIED -	SCALE: 1"=10'H; 1"=5'V			SHEET NO. 4 OF 11 SHEETS	STA. 906+00.00 TO STA. 907+00.00	CONTRACT NO. 60C31		FED. ROAD DIST. NO. 1	ILLINOIS FED. AID PROJECT
PLOT DATE = 12/15/2009	DATE = 12/18/09	REVISED -									
FINAL											