


BY	DATE
SURVEYED	
PLOTTED	
NOTE BOOK	
AREAS CHECKED	
NO.	

BY	DATE
SURVEYED	
PLOTTED	
NOTE BOOK	
AREAS CHECKED	
NO.	

McDonough Associates Inc.
Engineers/Architects
138 East Randolph Street, Chicago, Illinois 60601

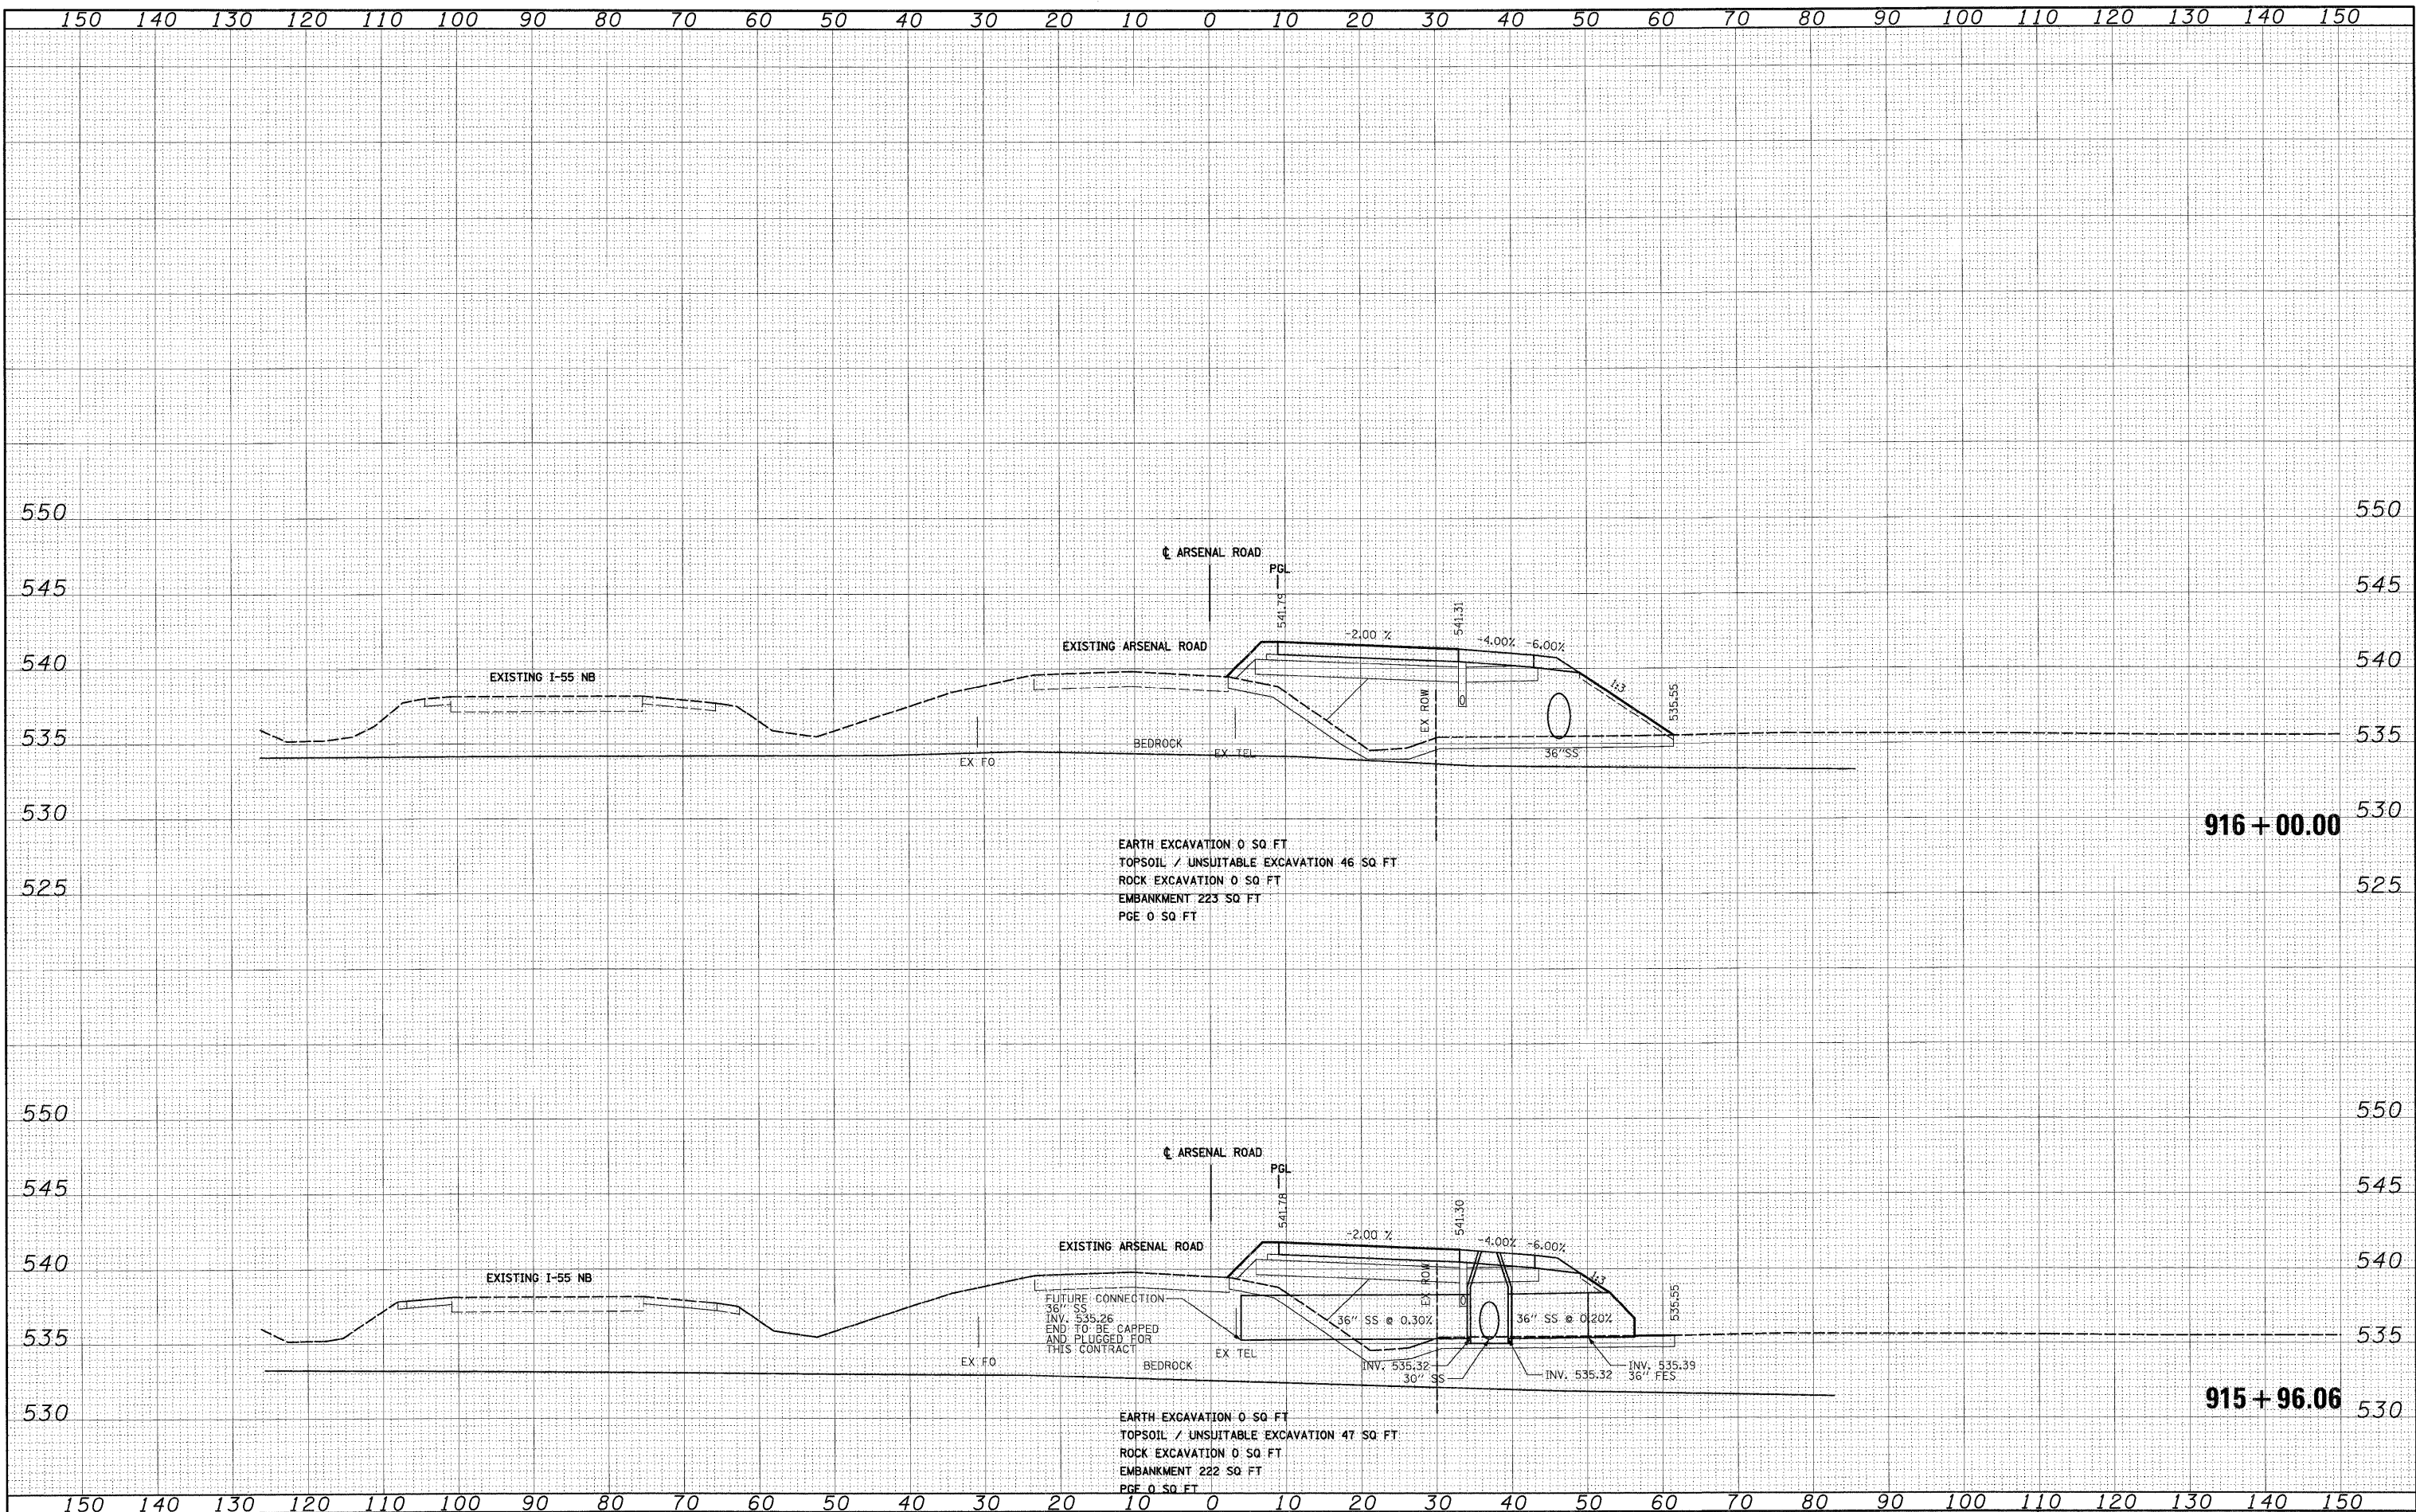

FILE NAME =	USER NAME = TKJuegel
D160C31-SHT-XSSH101.dgn	DESIGNED - TRK
	DRAWN - TRK
	CHECKED - DLT
	DATE - 12/18/09
	REVISED -
	REVISED -
	REVISED -

PLT SCALE = 1:10	DESIGNED - TRK
PLT DATE = 12/15/2009	DRAWN - TRK
	CHECKED - DLT
	DATE - 12/18/09
	REVISED -
	REVISED -
	REVISED -

**STATE OF ILLINOIS
DEPARTMENT OF TRANSPORTATION**

ARSENAL ROAD CROSS SECTIONS

SCALE: 1"=10'H 1"=5'V SHEET NO. 9 OF 11 SHEETS STA. 915+96.06 TO STA. 916+00.00

F.A.I. RTE.	SECTION	COUNTY	TOTAL SHEETS	SHEET NO.
55	(99-1&2)AC-3	WILL	524	379
CONTRACT NO. 60C31				
FED. ROAD DIST. NO. 1 ILLINOIS FED. AID PROJECT				

FINAL