


FINAL SURVEY	BY	DATE
PLOTTED		
NOTE BOOK		
AREAS		
CHECKED		

ORIGINAL SURVEY	BY	DATE
PLOTTED		
NOTE BOOK		
AREAS		
CHECKED		

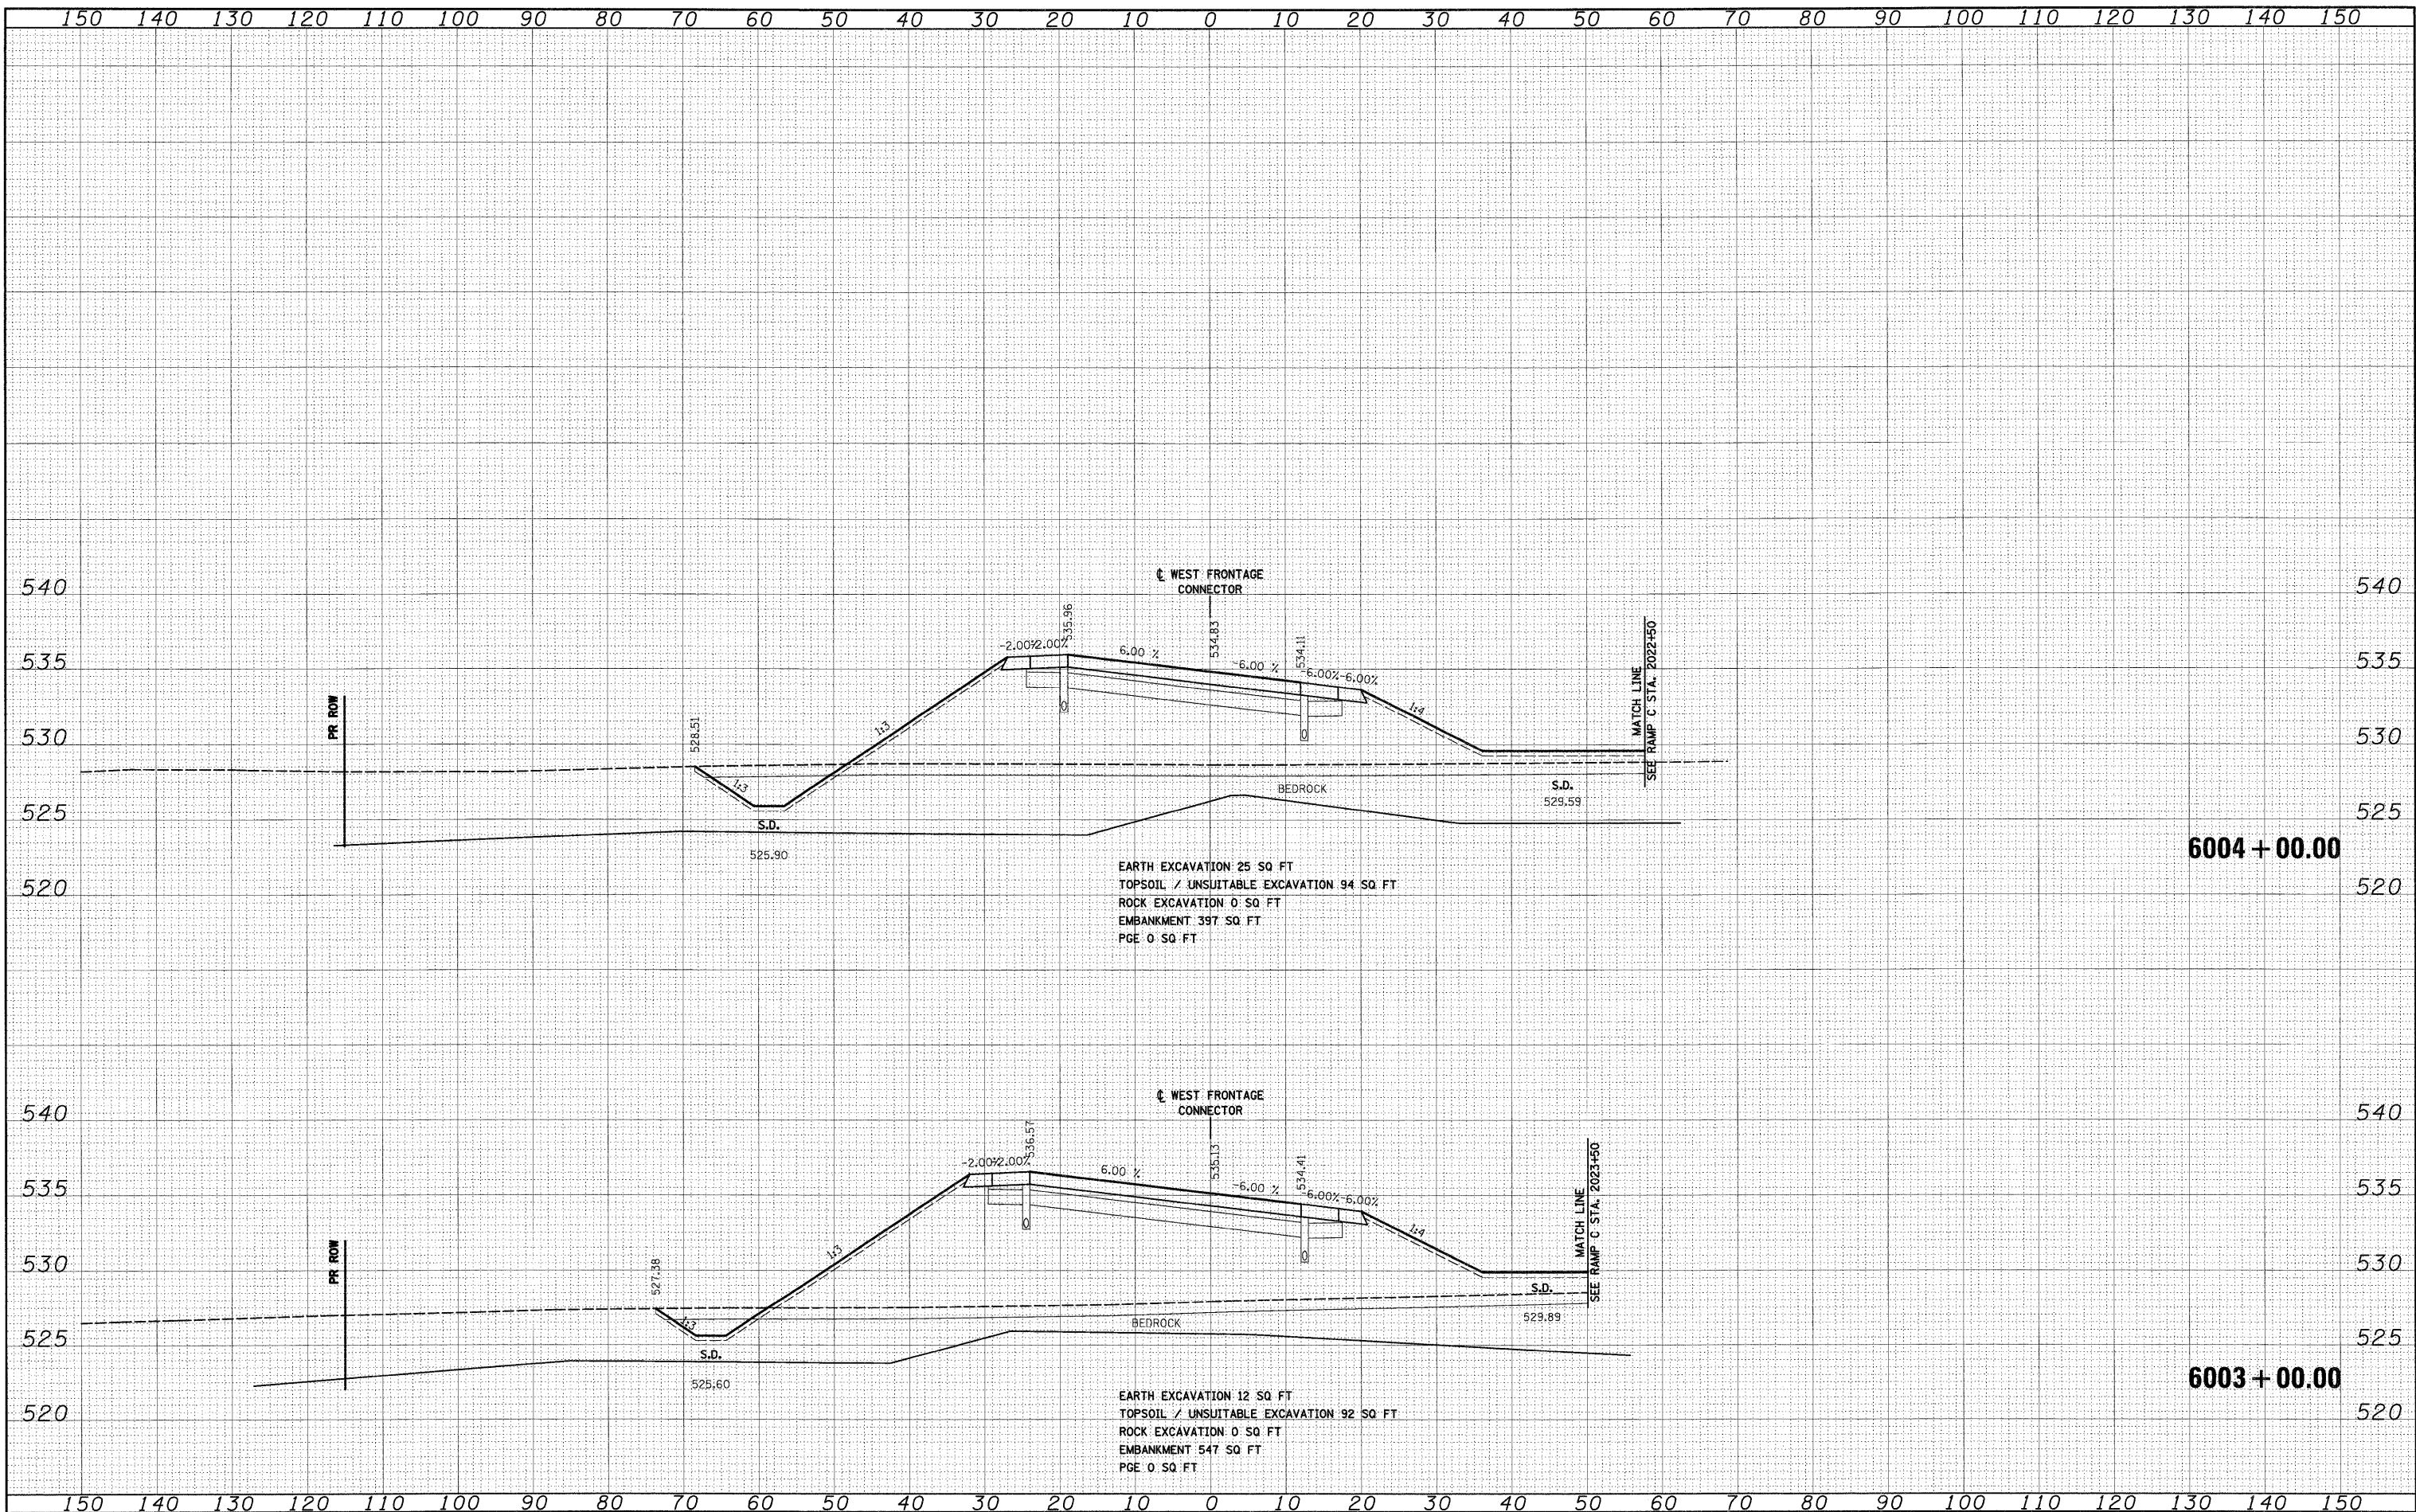

6004 + 00.00

EARTH EXCAVATION 25 SQ FT
TOPSOIL / UNSUITABLE EXCAVATION 94 SQ FT
ROCK EXCAVATION 0 SQ FT
EMBANKMENT 397 SQ FT
PGE 0 SQ FT

6003 + 00.00

EARTH EXCAVATION 12 SQ FT
TOPSOIL / UNSUITABLE EXCAVATION 92 SQ FT
ROCK EXCAVATION 0 SQ FT
EMBANKMENT 547 SQ FT
PGE 0 SQ FT

FILE NAME =	USER NAME = TK1uegl
D:\60C31-SHT-X55HT02.dgn	

DESIGNED -	TRK	REVISED -	
DRAWN -	TRK	REVISED -	
CHECKED -	DLT	REVISED -	
DATE -	12/18/09	REVISED -	

STATE OF ILLINOIS
DEPARTMENT OF TRANSPORTATION

WEST FRONTAGE ROAD CONNECTOR
SCALE: 1"=10'H; 1"=5'V SHEET NO. 2 OF 34 SHEETS STA. 6003+00.00 TO STA. 6004+00.00

F.A.I. RTE.	SECTION	COUNTY	TOTAL SHEETS	SHEET NO.
55	(99-1&2)AC-3	WILL	524	383
CONTRACT NO. 60C31			FED. ROAD DIST. NO. 1 ILLINOIS FED. AID PROJECT	

540
535
530
525
520

540
535
530
525
520

FINAL