


DATE	
BY	
FINAL SURVEY	
NOTED	
PLANNED	
APPROVED	
NO.	

DATE	
BY	
ORIGINAL SURVEY	
NOTED	
PLANNED	
APPROVED	
NO.	

**McDonough Associates Inc.**  
 Engineers / Architects  
 10 East Randolph Street Chicago, Illinois 60601

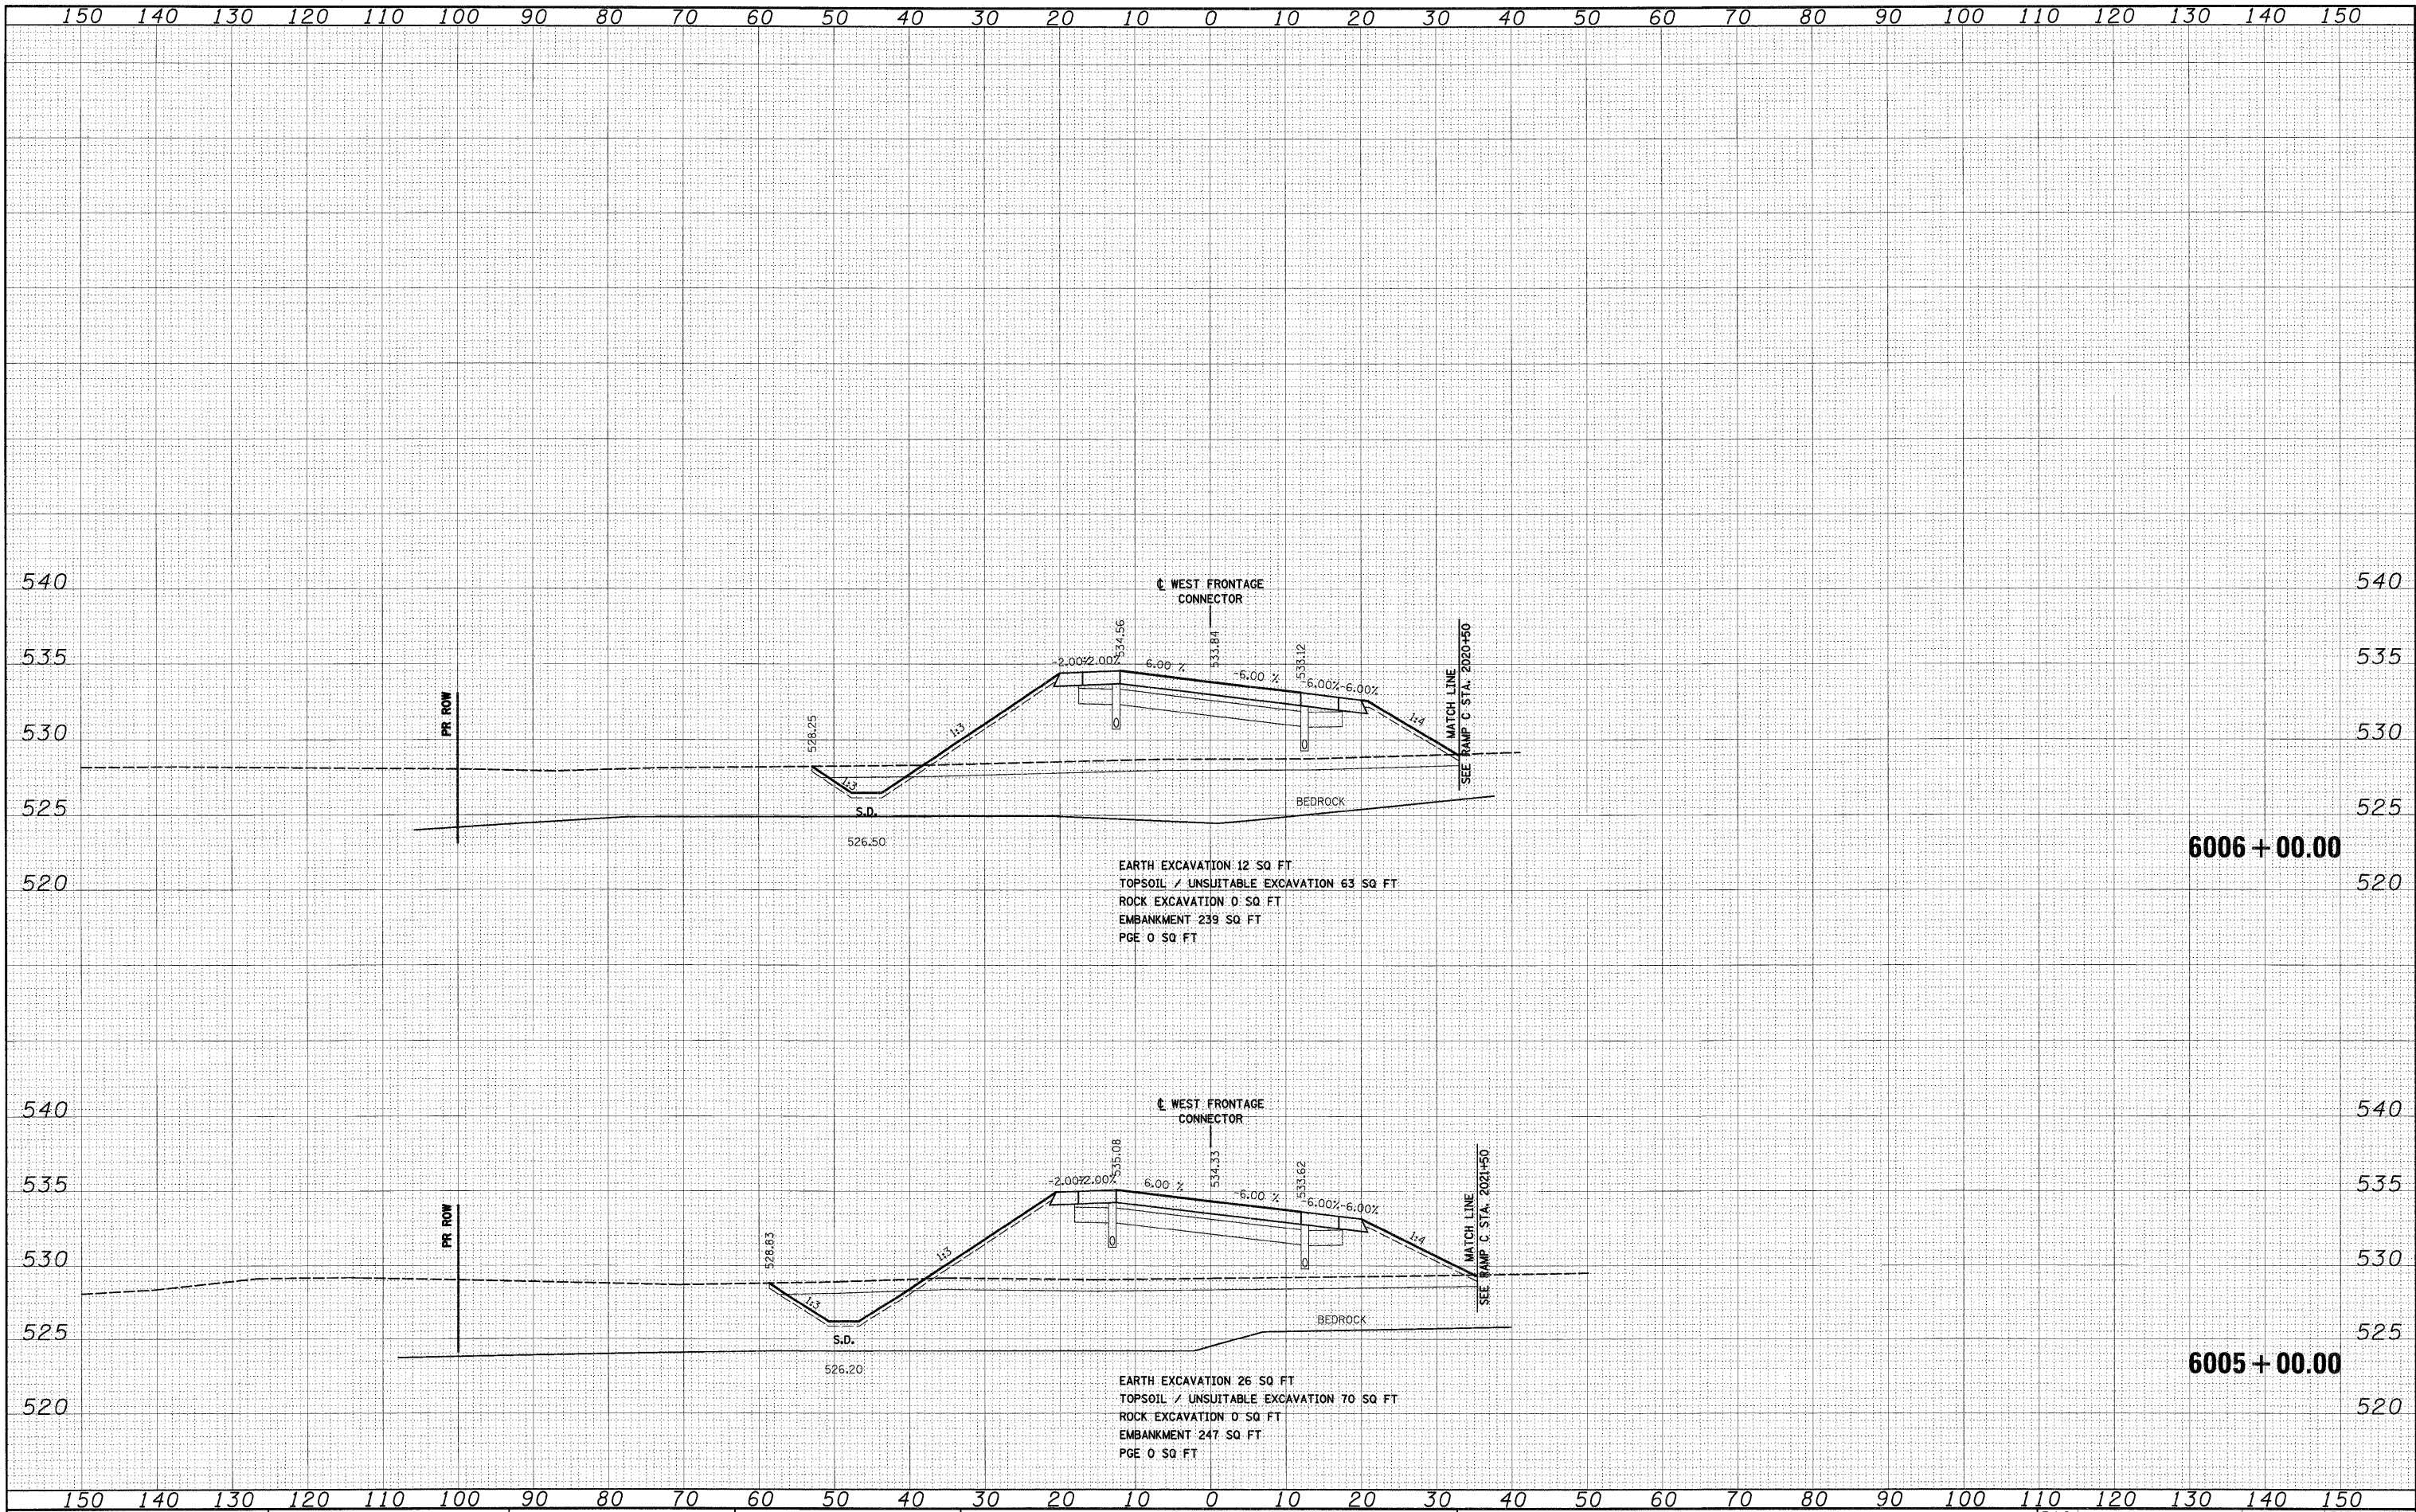

FILE NAME = D:\60C31-SHT-XSHT02.dgn

USER NAME = TKluogel  
 PLOT SCALE = 1:10  
 PLOT DATE = 12/15/2009

DESIGNED - TRK  
 DRAWN - TRK  
 CHECKED - DLT  
 DATE - 12/18/09

REVISED -  
 REVISED -  
 REVISED -  
 REVISED -

**STATE OF ILLINOIS  
 DEPARTMENT OF TRANSPORTATION**

**WEST FRONTAGE ROAD CONNECTOR**  
 SCALE: 1"=10'H; 1"=5'V SHEET NO. 3 OF 34 SHEETS STA. 6005+00.00 TO STA. 6006+00.00

F.A.I. RTE.	SECTION	COUNTY	TOTAL SHEETS	SHEET NO.
55	(99-1&2)AC-3	WILL	524	384
CONTRACT NO. 60C31				
FED. ROAD DIST. NO. 1 ILLINOIS FED. AID PROJECT				

**FINAL**