


DATE	
BY	
FINAL SURVEY	
PLOTTED	
NOTE BOOK	
AREAS CHECKED	

DATE	
BY	
ORIGINAL SURVEY	
PLOTTED	
NOTE BOOK	
AREAS CHECKED	

McDonough Associates Inc.
 Engineers/Architects
 191 East Randolph Street Chicago, Illinois 60601

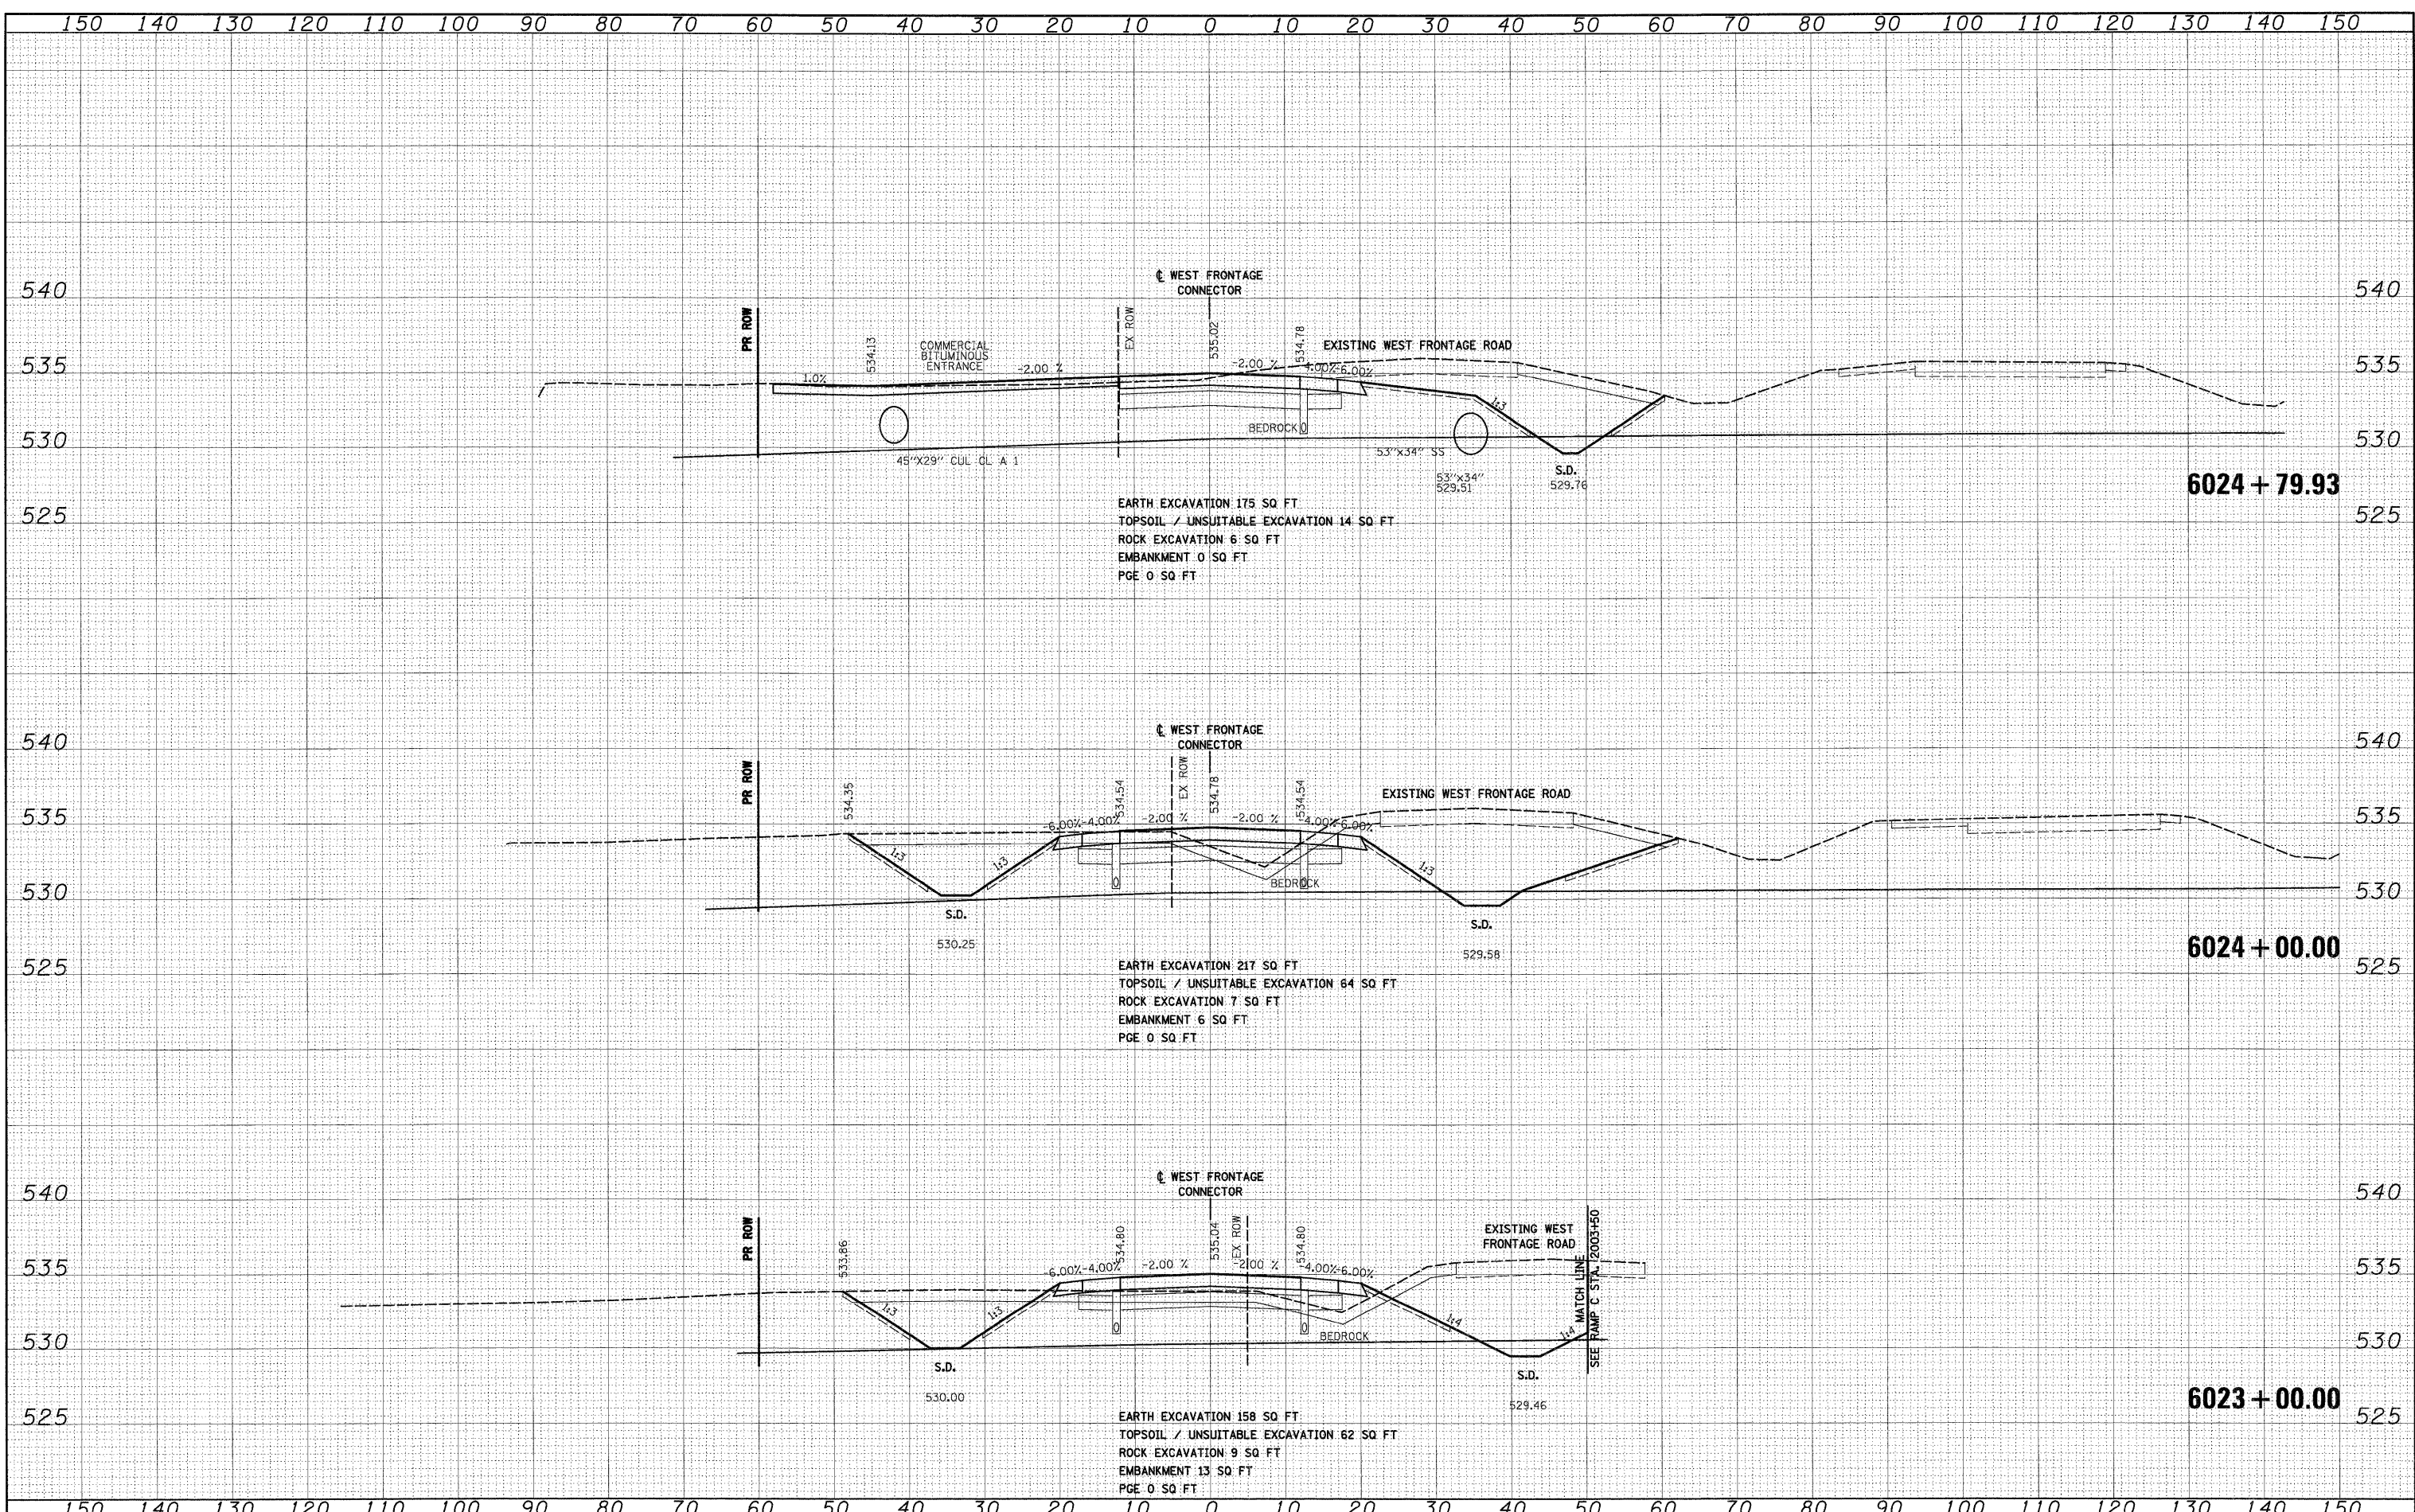

FILE NAME = 0160C31-SHT-XSSH102.dgn	USER NAME = TKluerg1	DESIGNED - TRK	REVISED -	STATE OF ILLINOIS DEPARTMENT OF TRANSPORTATION	WEST FRONTAGE ROAD CONNECTOR	F.A.I. RTE. 55	SECTION (99-1&2)AC-3	COUNTY WILL	TOTAL SHEETS 524	SHEET NO. 391	CONTRACT NO. 60C31	
	PLLOT SCALE = 1:10	DRAWN - TRK	REVISED -			SCALE: 1"=10'H+1"=5'V SHEET NO. 10 OF 34 SHEETS	STA. 6023+00.00 TO STA. 6024+79.93	FED. ROAD DIST. NO. 1	ILLINOIS FED. AID PROJECT			
	PLLOT DATE = 12/15/2009	CHECKED - DLT	REVISED -									
		DATE - 12/18/09	REVISED -									

FINAL