


DATE	
BY	
SURVEYED	
PLOTTED	
NOTE BOOK	
AREAS CHECKED	

DATE	
BY	
SURVEYED	
PLOTTED	
NOTE BOOK	
AREAS CHECKED	

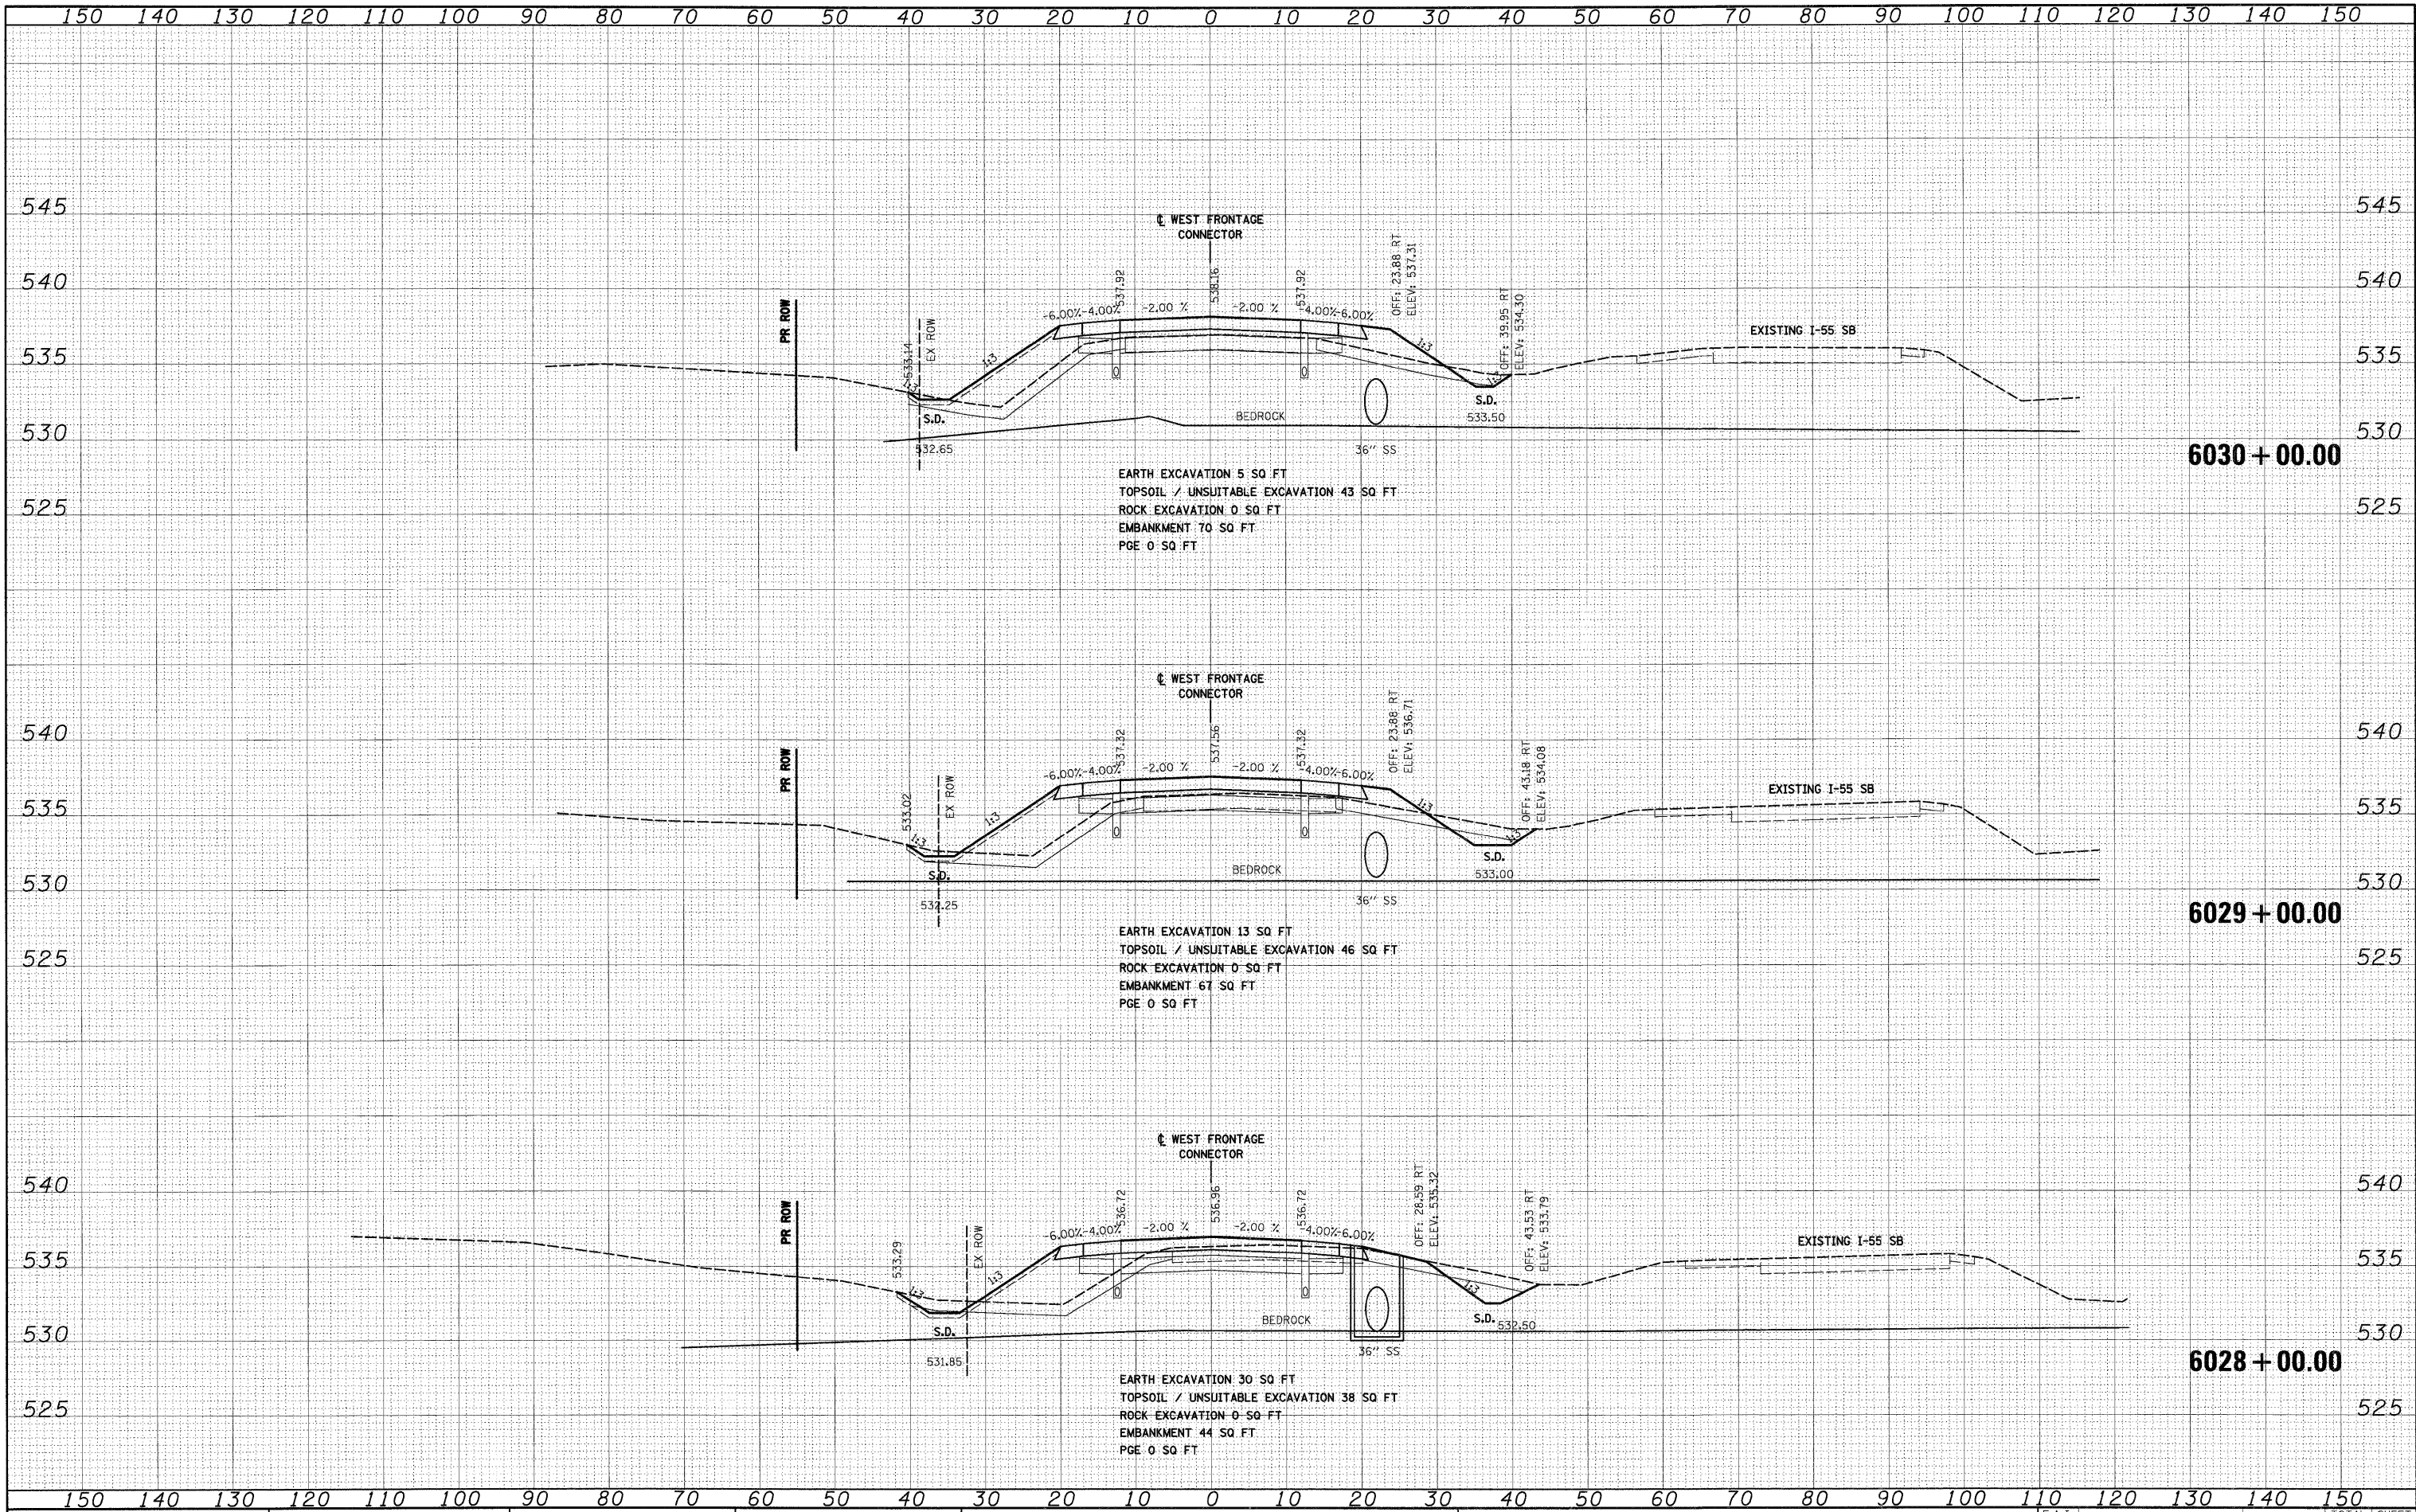

FILE NAME = D:\60C31-SHT-XSSH02.dgn
 USER NAME = TKLuegel
 DESIGNED - TRK
 DRAWN - TRK
 CHECKED - DLT
 PLOT DATE = 12/15/2009

REVISOR -
 REVISION -
 REVISION -
 REVISION -
 REVISION -
 DATE - 12/18/09

**STATE OF ILLINOIS
 DEPARTMENT OF TRANSPORTATION**

WEST FRONTAGE ROAD CONNECTOR

SCALE: 1"=10'H H¹"=5' V SHEET NO. 12 OF 34 SHEETS STA. 6028+00.00 TO STA. 6030+00.00

F.A.I. RTE.	SECTION	COUNTY	TOTAL SHEETS	SHEET NO.
55	(99-1&2)AC-3	WILL	524	393
CONTRACT NO. 60C31			ILLINOIS FED. AID PROJECT	

FINAL