


DATE _____ BY _____
 ORIGINAL SURVEYED SURVEYED
 SURVEY PLOTTED PLOTTED
 NOTE BOOK NO. _____
 AREAS CHECKED AREAS CHECKED

DATE _____ BY _____
 ORIGINAL SURVEYED SURVEYED
 SURVEY PLOTTED PLOTTED
 NOTE BOOK NO. _____
 AREAS CHECKED AREAS CHECKED

McDonough Associates Inc.
 Engineers / Architects
 101 East Roosevelt Street Chicago, Illinois 60601

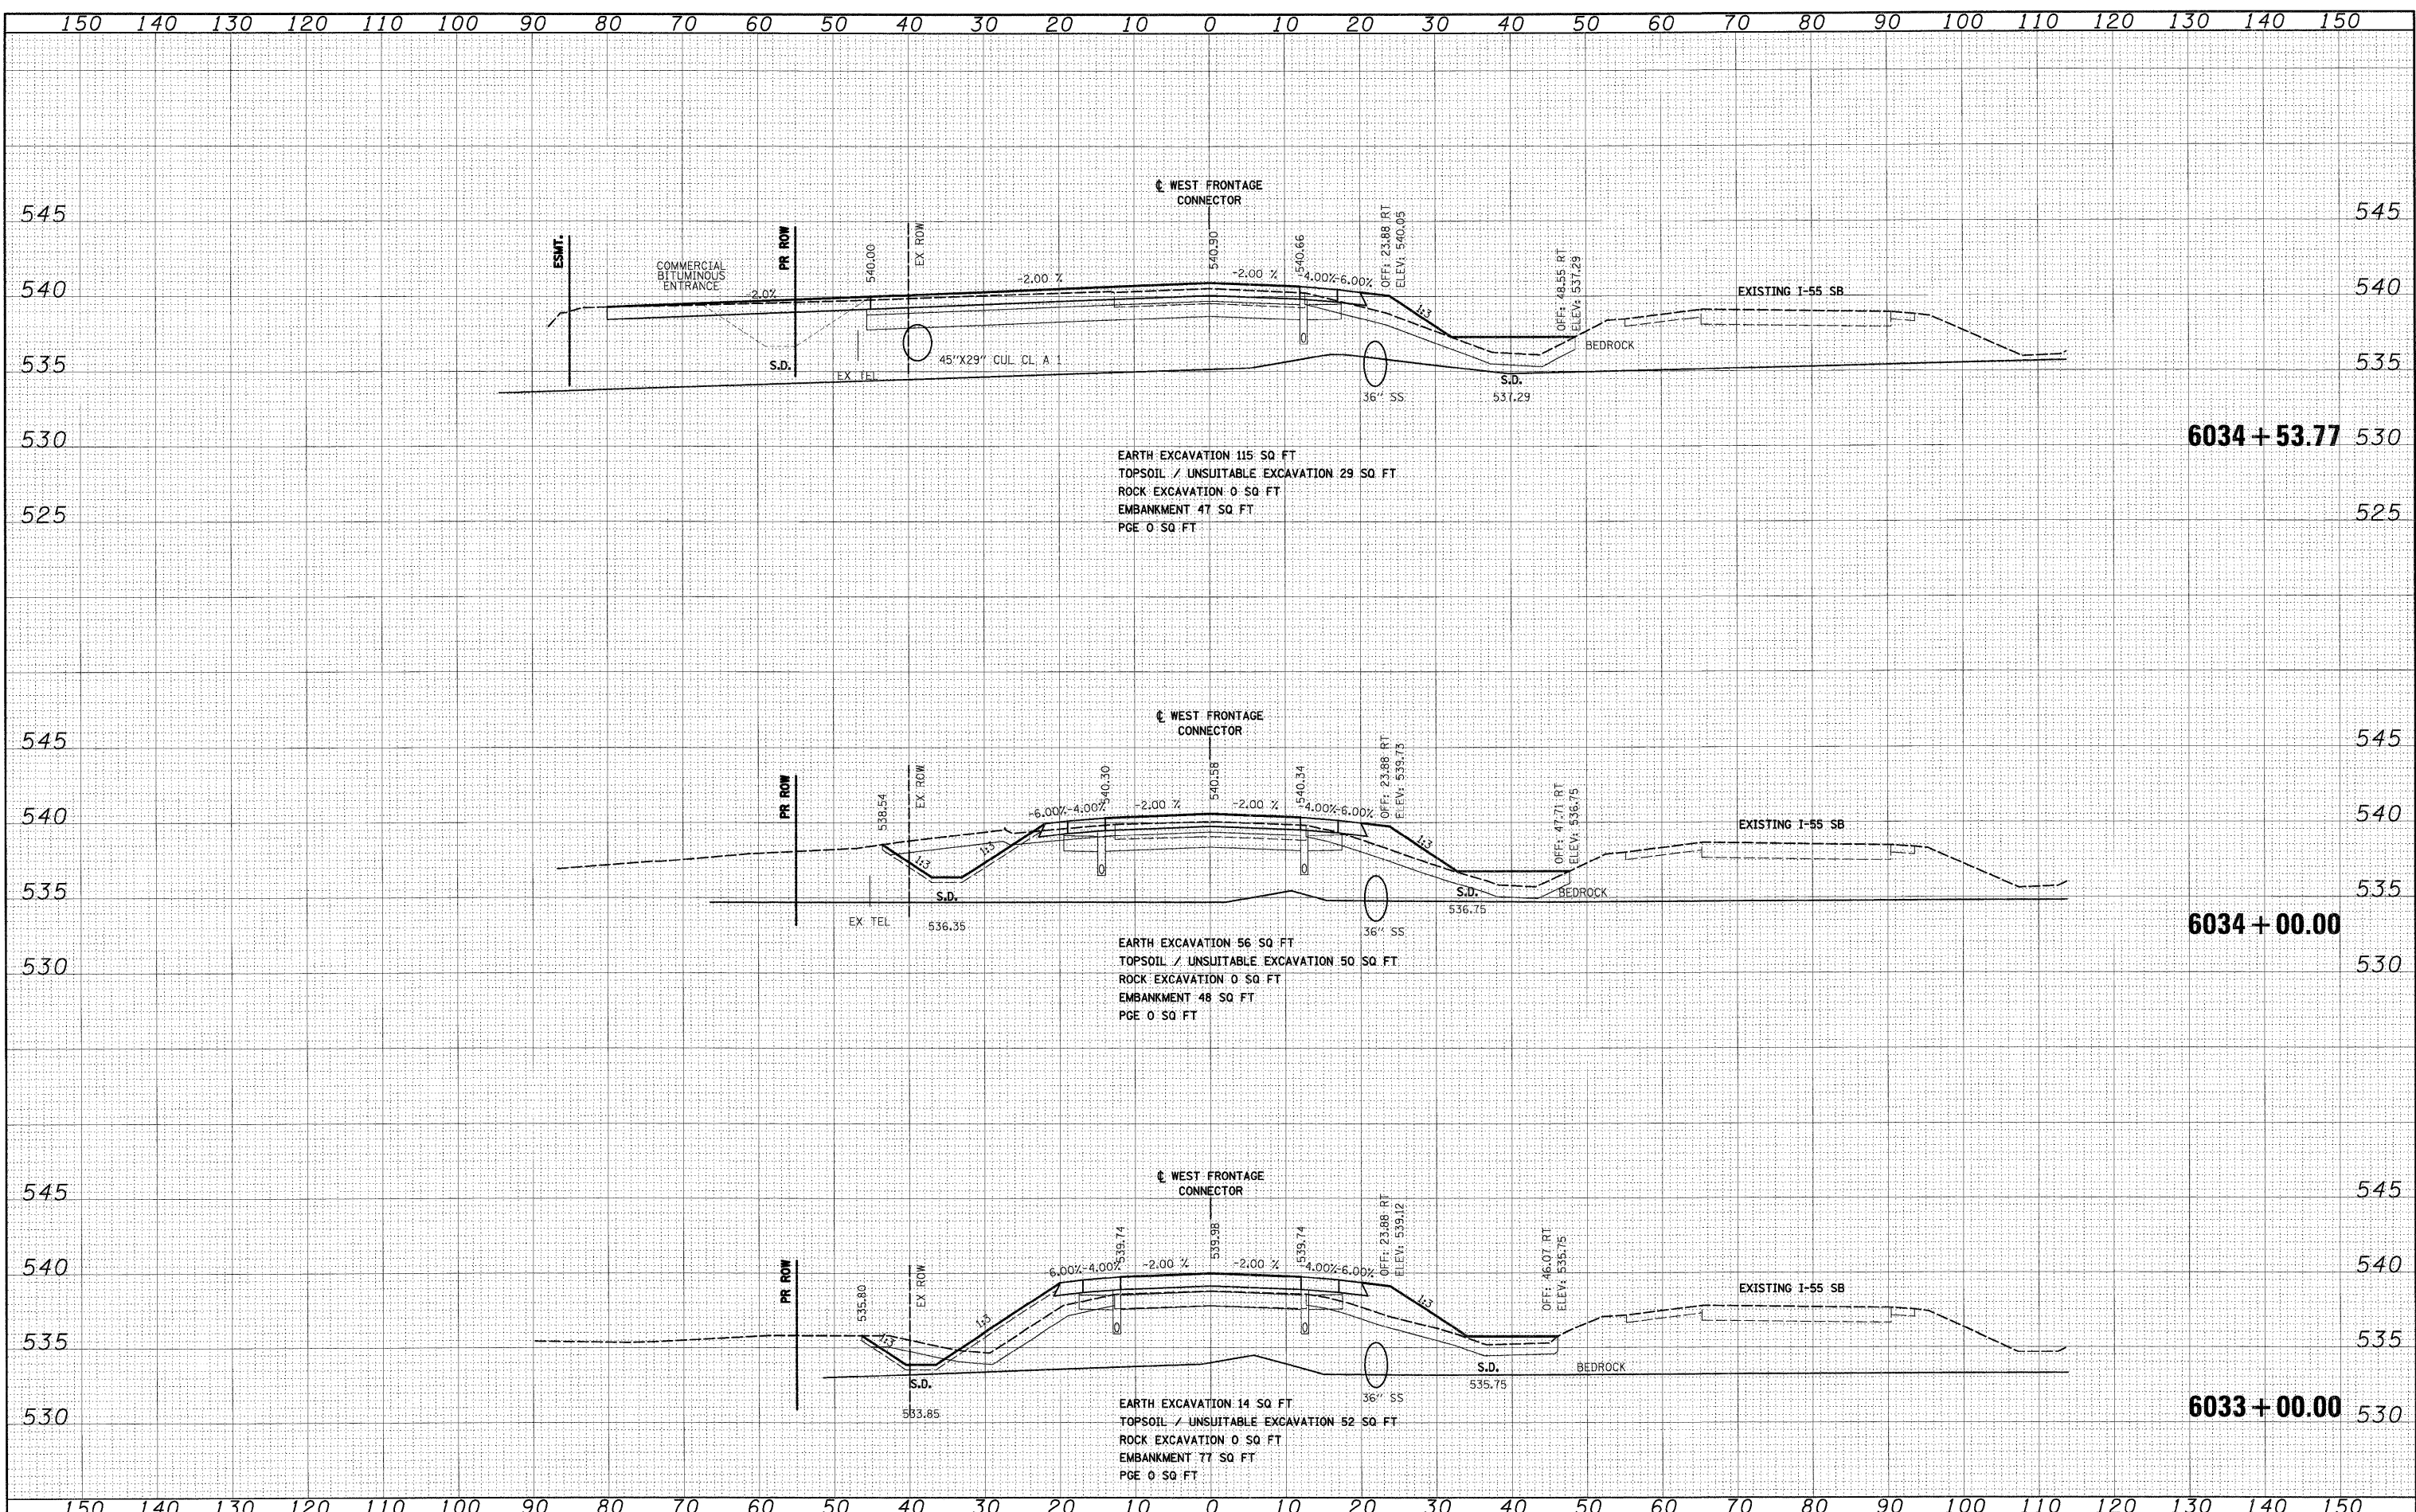

FILE NAME = 0160C31-SHT-XSSHT02.dgn	USER NAME = TKluegel	DESIGNED - TRK	REVISED -	STATE OF ILLINOIS DEPARTMENT OF TRANSPORTATION	WEST FRONTAGE ROAD CONNECTOR	F.A.I. RTE. 55	SECTION (99-1&2)AC-3	COUNTY WILL	TOTAL SHEETS 524	SHEET NO. 395		
PLOT SCALE = 1:10	CHECKED - DLT	REVISED -	SCALE: 1"=10'H; 1"=5'V			SHEET NO. 14 OF 34 SHEETS	STA. 6033+00.00 TO STA. 6034+53.77	CONTRACT NO. 60C31		FED. ROAD DIST. NO. 1 ILLINOIS FED. AID PROJECT		
PLOT DATE = 12/15/2009	DATE - 12/18/09	REVISED -										

FINAL