


FINAL SURVEY	DATE
SURVEYED	
PLOTTED	
NOTE BOOK	
AREAS	
CHECKED	
NO.	

ORIGINAL SURVEY	DATE
SURVEYED	
PLOTTED	
NOTE BOOK	
AREAS	
CHECKED	
NO.	

**McDonough Associates Inc.**  
 Engineers / Architects  
 100 East Randolph Street, Chicago, Illinois 60601

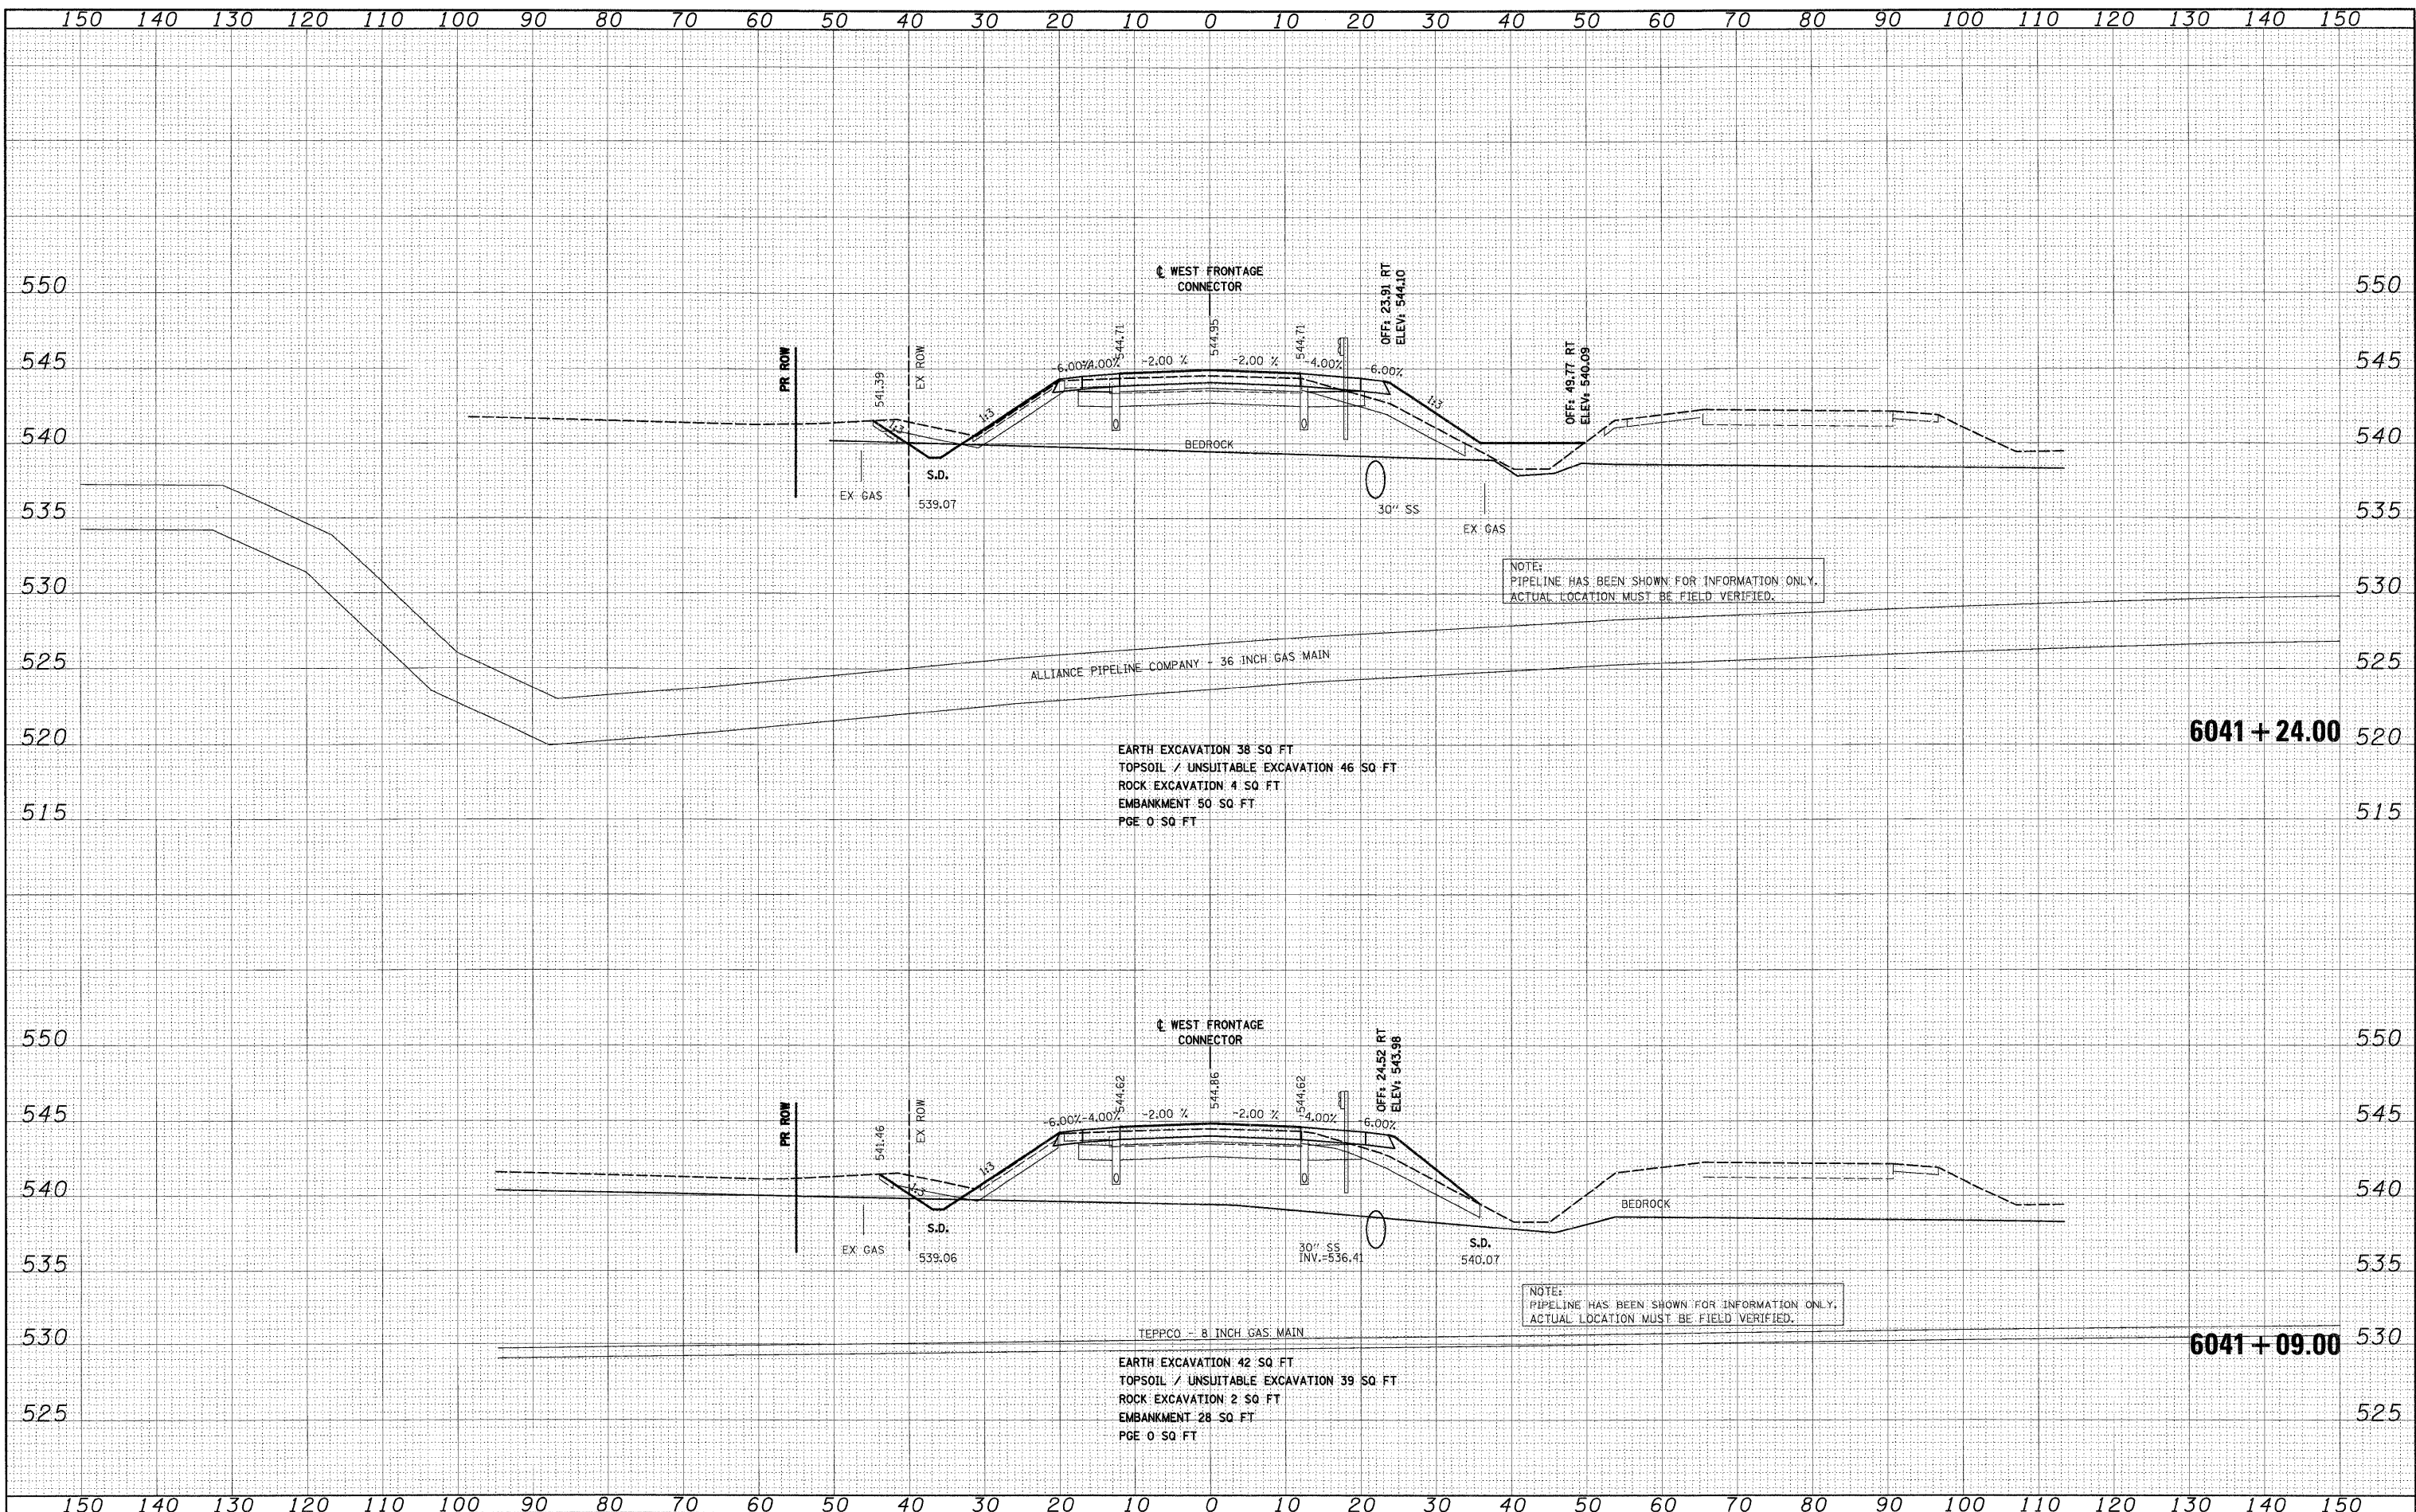

FILE NAME = D:\60C31-SH-XSSHT02.dgn  
 USER NAME = TKluerg1  
 PLOT SCALE = 1:12  
 PLOT DATE = 12/15/2009

DESIGNED - TRK	REVISED -
DRAWN - TRK	REVISED -
CHECKED - DLT	REVISED -
DATE - 12/18/09	REVISED -

**STATE OF ILLINOIS  
 DEPARTMENT OF TRANSPORTATION**

**WEST FRONTAGE ROAD CONNECTOR**  
 SCALE: 1"=10'H; 1"=5'V SHEET NO. 19 OF 34 SHEETS STA. 6041+09.00 TO STA. 6041+24.00

F.A.I. RTE. 55	SECTION (99-1&2)AC-3	COUNTY WILL	TOTAL SHEETS 524	SHEET NO. 400
CONTRACT NO. 60C31			FED. ROAD DIST. NO. 1 ILLINOIS FED. AID PROJECT	

**FINAL**