


DATE	
BY	
NO.	
AREAS CHECKED	
AREAS	
NOTE BOOK	
PLOTTED	
SURVEY	
FINAL	

DATE	
BY	
NO.	
AREAS CHECKED	
AREAS	
NOTE BOOK	
PLOTTED	
SURVEY	
ORIGINAL	

McDonough Associates Inc.  
 Engineers Architects  
 100 East Randolph Street, Chicago, Illinois 60601

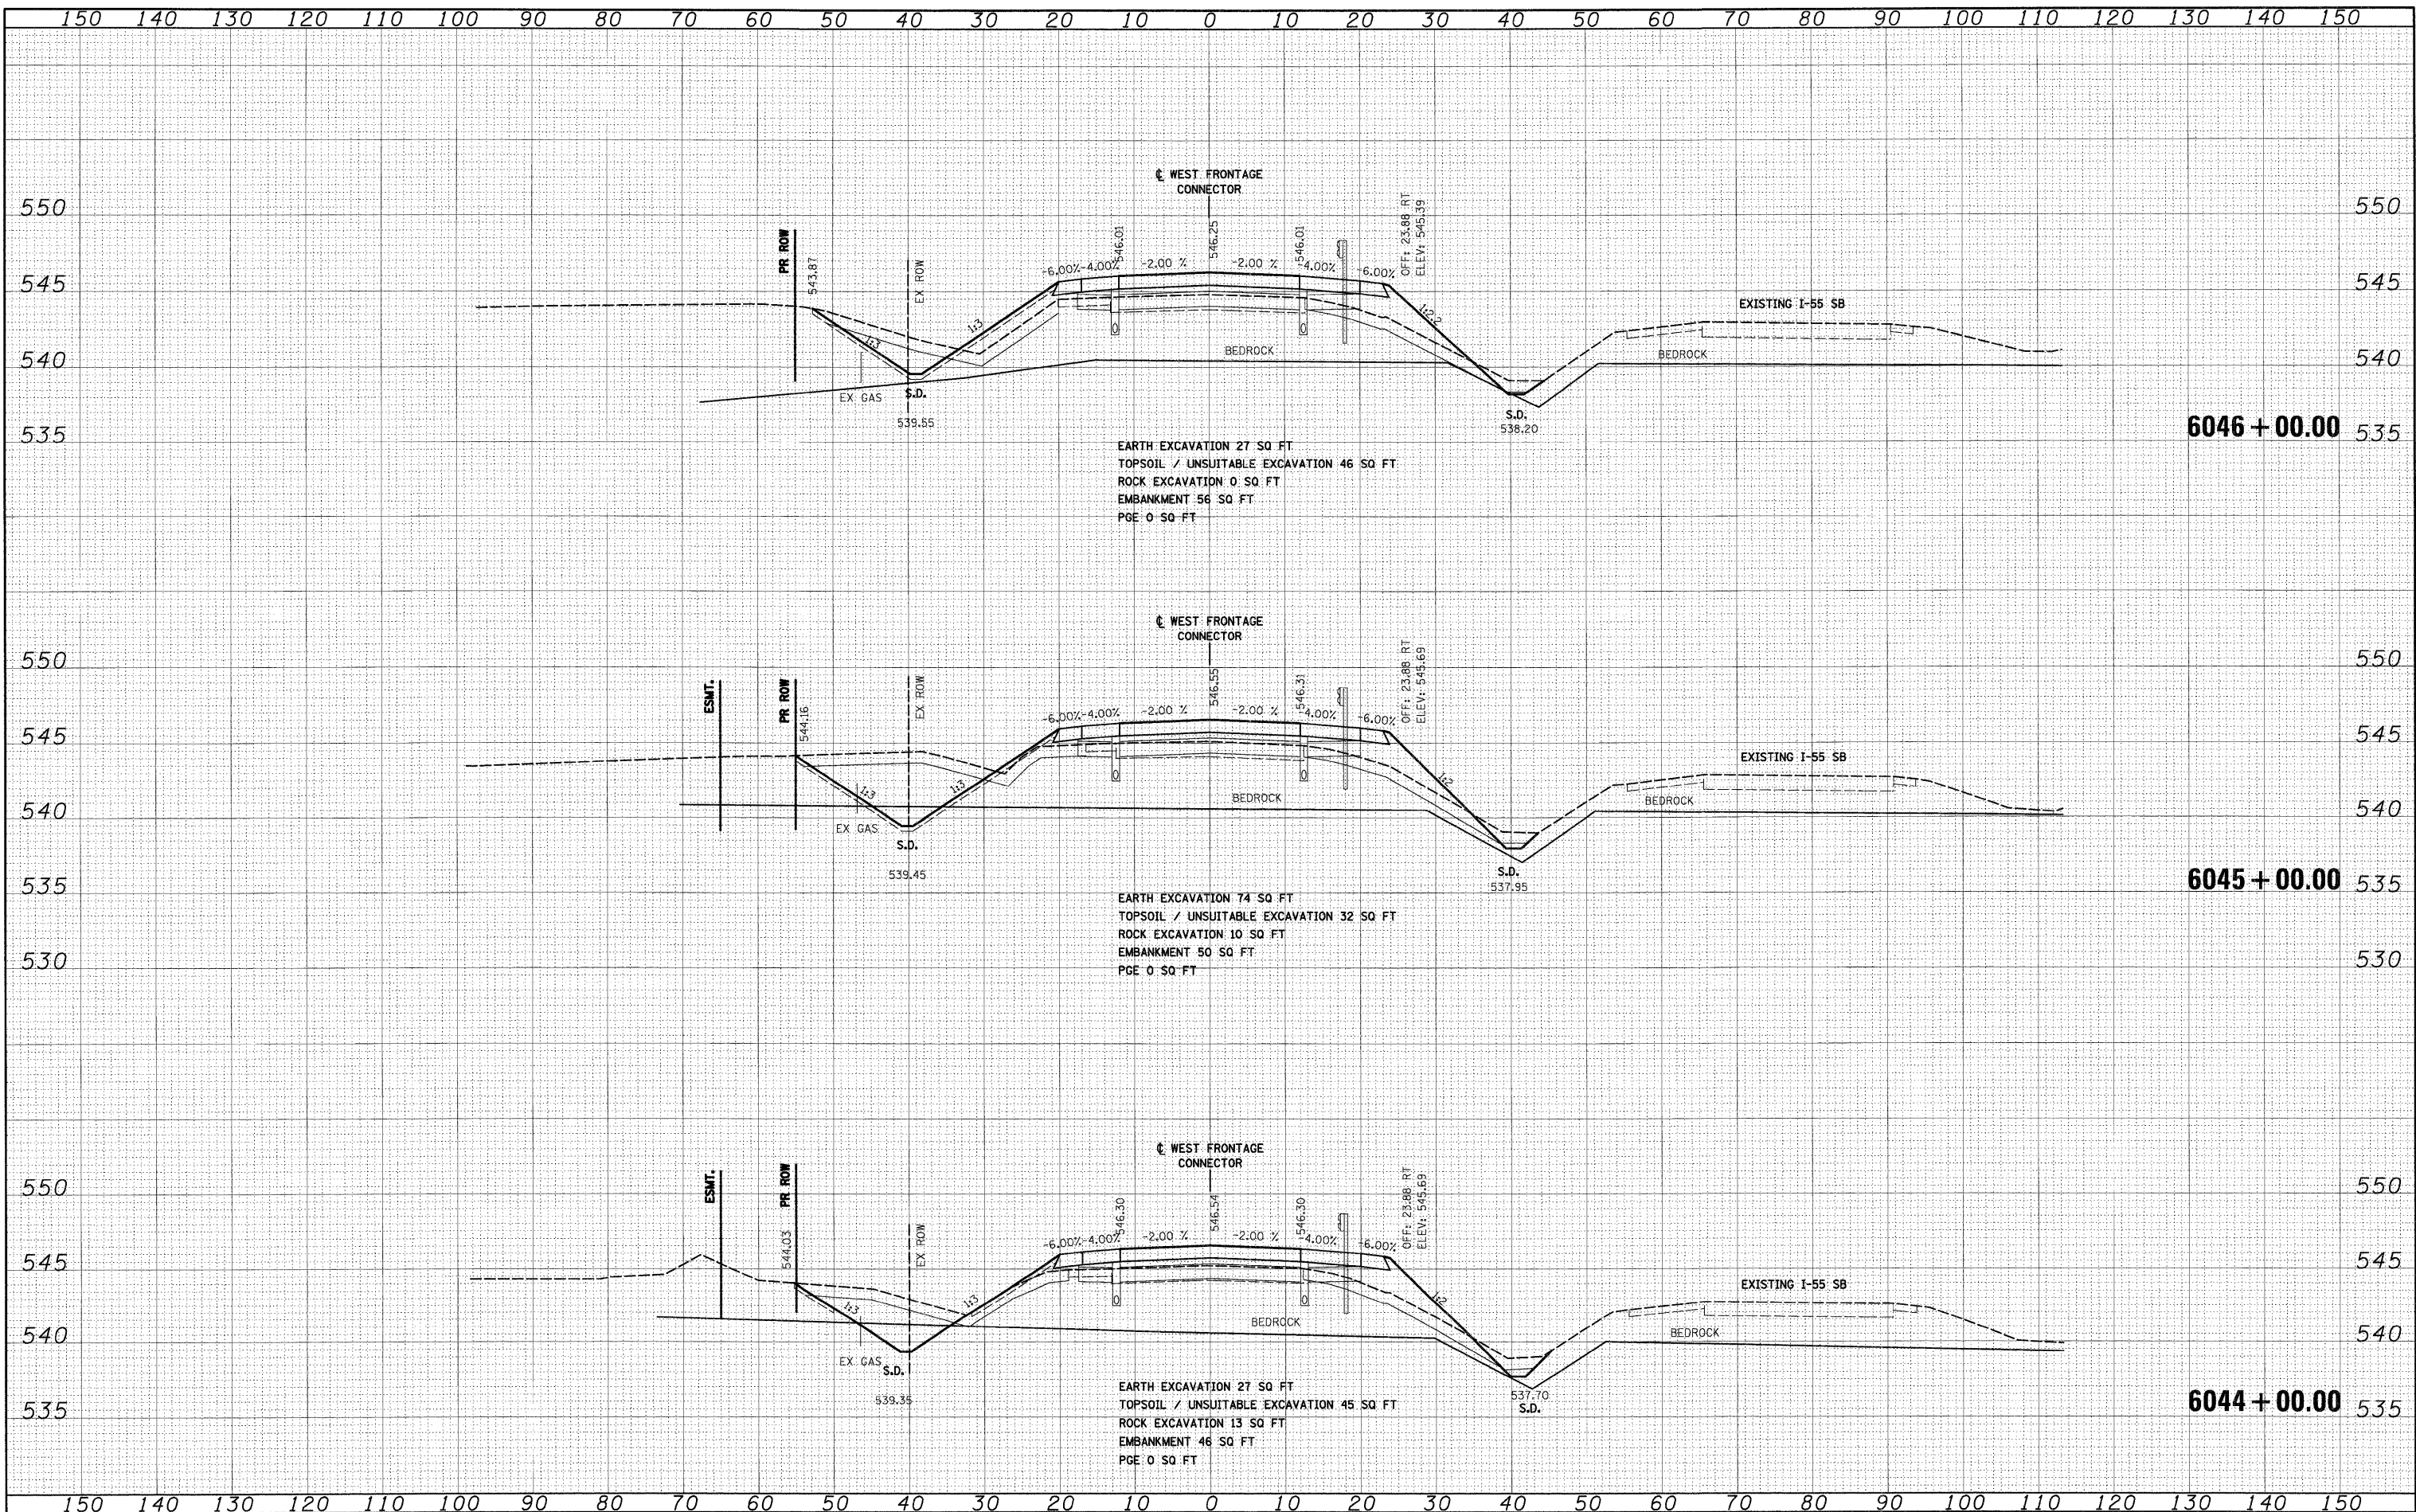

FILE NAME = D:\160C31-SHT-XSSH702.dgn	USER NAME = TKluogo1	DESIGNED - TRK	REVISED -	<b>STATE OF ILLINOIS DEPARTMENT OF TRANSPORTATION</b>	<b>WEST FRONTAGE ROAD CONNECTOR</b>	F.A.I. RTE. 55	SECTION (99-1&2)AC-3	COUNTY WILL	TOTAL SHEETS 524	SHEET NO. 402	CONTRACT NO. 60C31
PLOT SCALE = 1/16"	CHECKED - DLT	REVISED -	SCALE: 1"=10'H; 1/4"=5'V			SHEET NO. 21 OF 34 SHEETS	STA. 6044+00.00 TO STA. 6046+00.00	FED. ROAD DIST. NO. 1	ILLINOIS FED. AID PROJECT		
PLOT DATE = 12/15/2009	DATE - 12/18/09	REVISED -									

FINAL