


DATE	
BY	
FINAL SURVEY	
NO. BY	
NOTE BOOK	
AREAS CHECKED	
NO.	

DATE	
BY	
ORIGINAL SURVEY	
NOTE BOOK	
AREAS CHECKED	
NO.	

McDonough Associates Inc.
 Engineers / Architects
 100 East Randolph Street Chicago, Illinois 60601

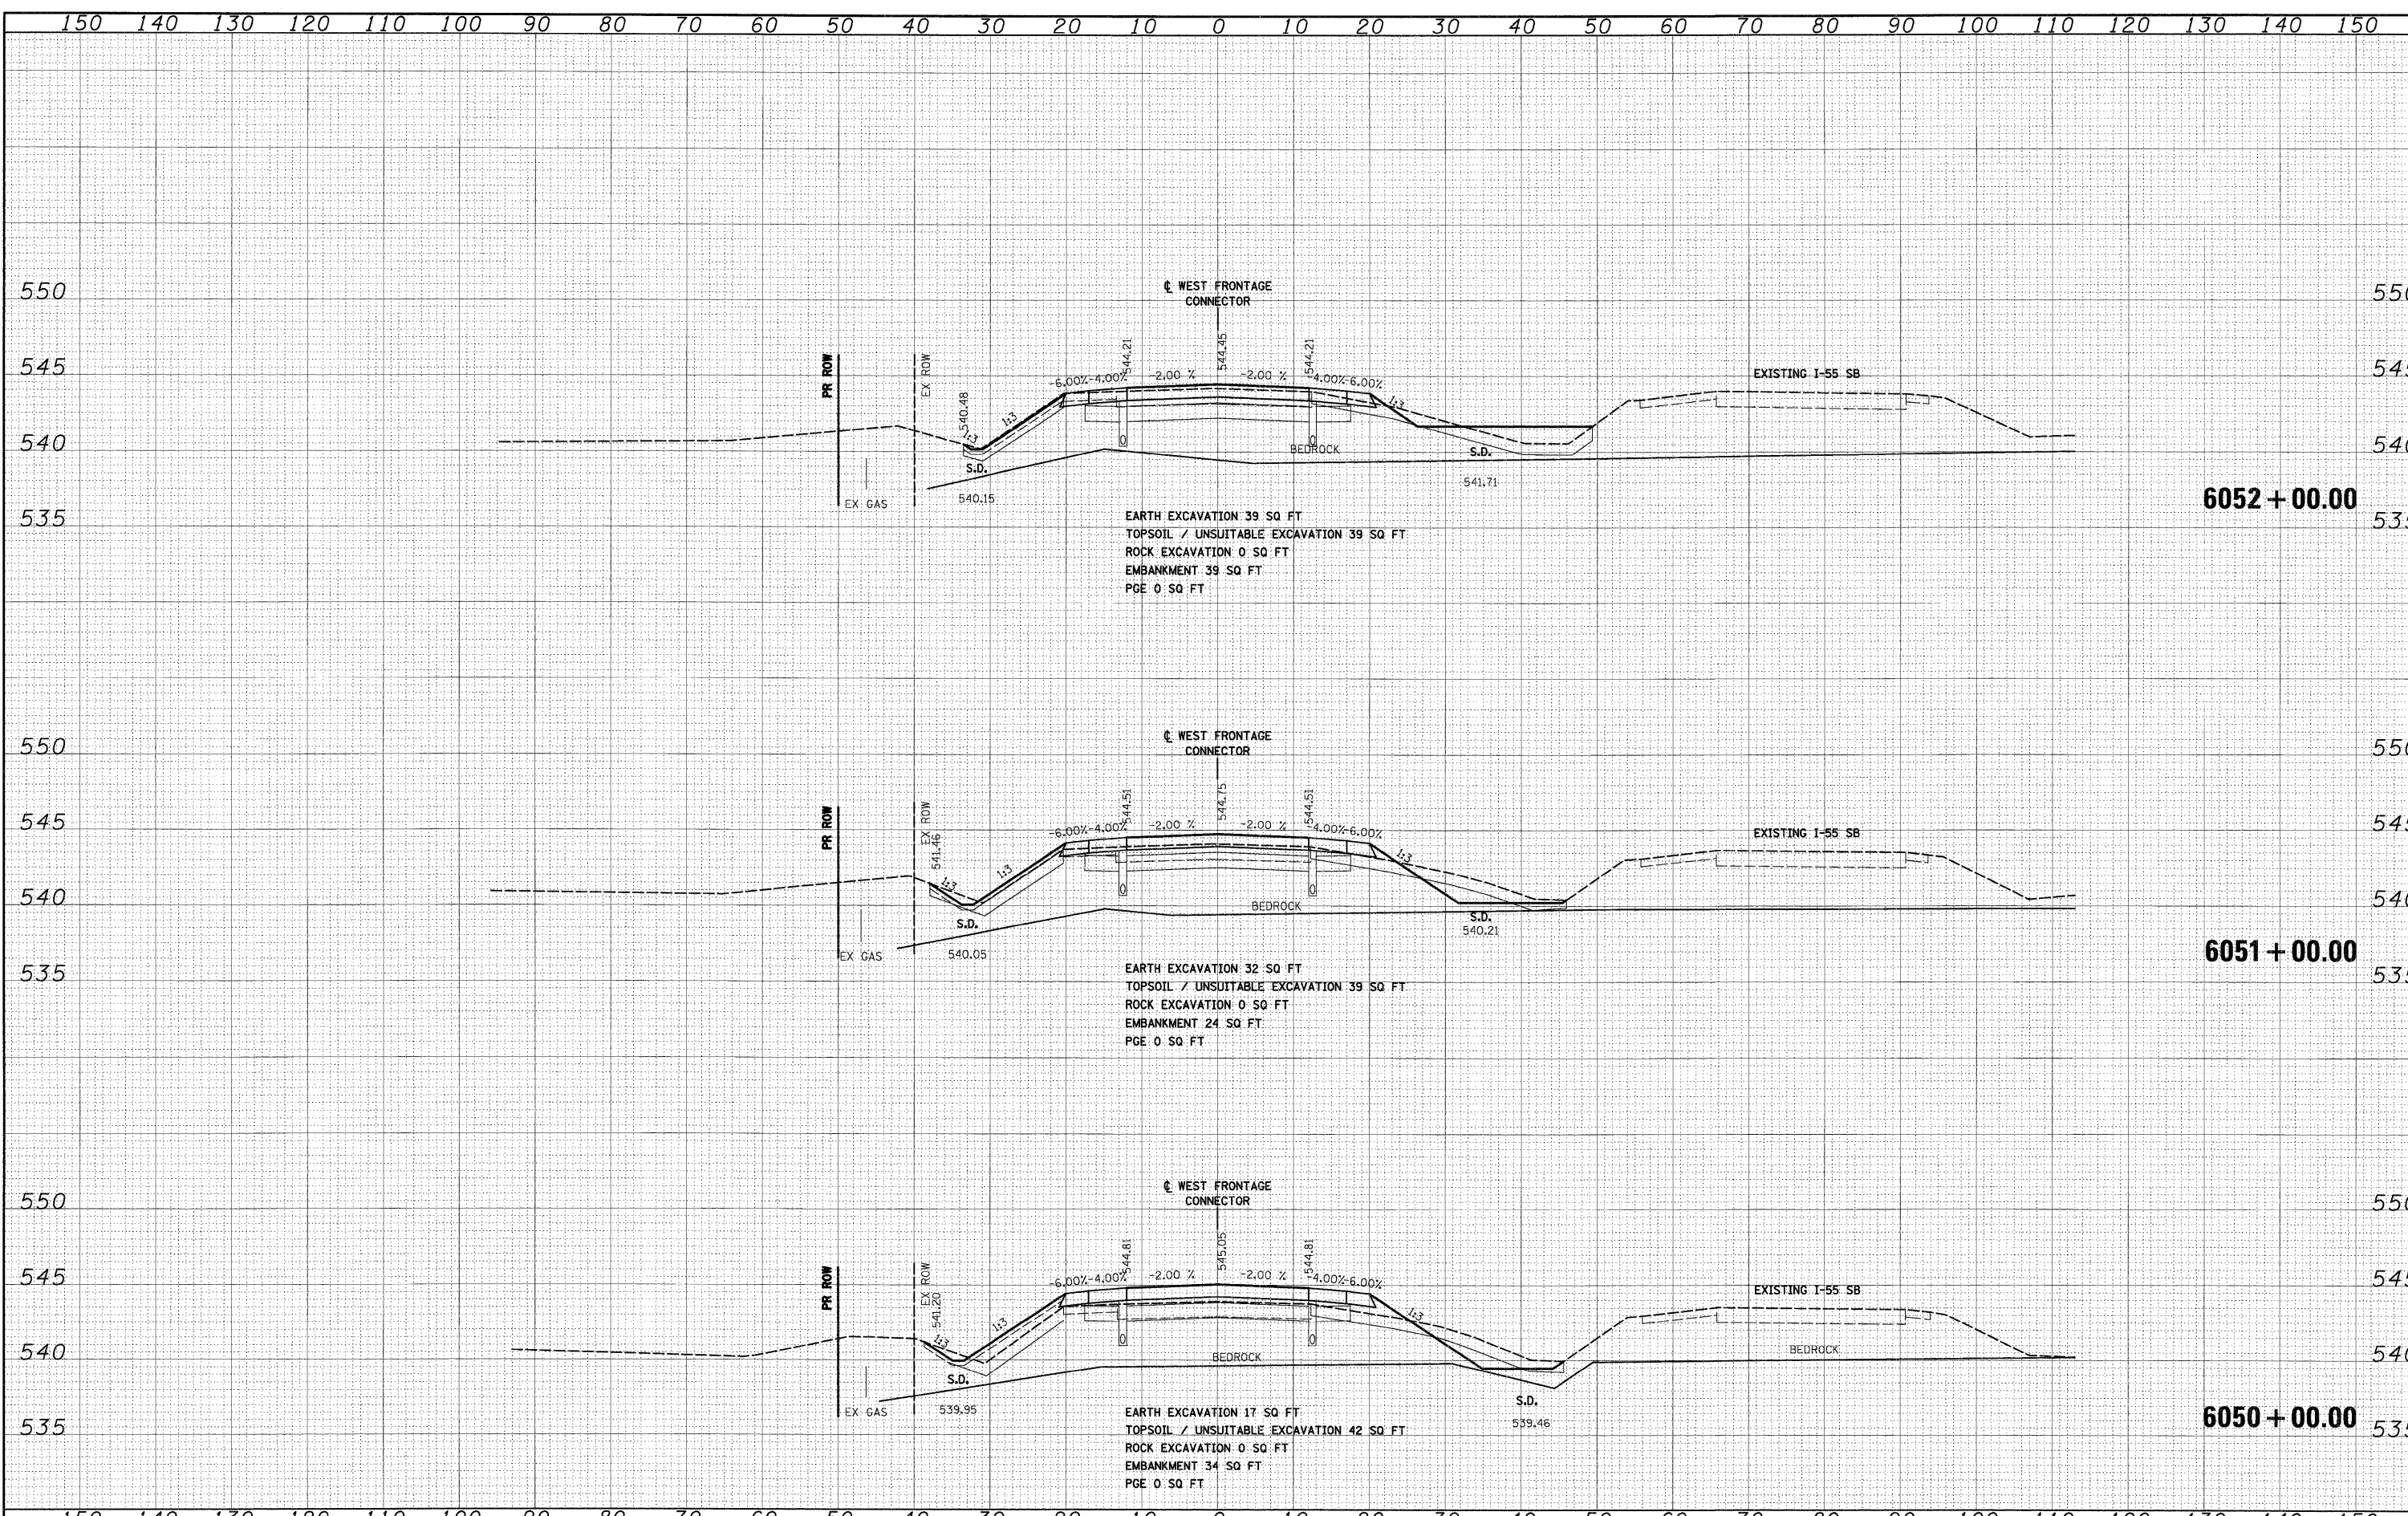

EARTH EXCAVATION 39 SQ FT
 TOPSOIL / UNSUITABLE EXCAVATION 39 SQ FT
 ROCK EXCAVATION 0 SQ FT
 EMBANKMENT 39 SQ FT
 PGE 0 SQ FT

EARTH EXCAVATION 32 SQ FT
 TOPSOIL / UNSUITABLE EXCAVATION 39 SQ FT
 ROCK EXCAVATION 0 SQ FT
 EMBANKMENT 24 SQ FT
 PGE 0 SQ FT

EARTH EXCAVATION 17 SQ FT
 TOPSOIL / UNSUITABLE EXCAVATION 42 SQ FT
 ROCK EXCAVATION 0 SQ FT
 EMBANKMENT 34 SQ FT
 PGE 0 SQ FT

FILE NAME = D:\60C31-SHT-XSSH102.dgn	USER NAME = TKluemel	DESIGNED - TRK	REVISED -	STATE OF ILLINOIS DEPARTMENT OF TRANSPORTATION	WEST FRONTAGE ROAD CONNECTOR	F.A.I. RTE. 55	SECTION (99-1&2)AC-3	COUNTY WILL	TOTAL SHEETS 524	SHEET NO. 404	CONTRACT NO. 60C31
PLOT SCALE = 1:10	CHECKED - DLT	REVISIONS	SCALE: 1"=10'H; 1/2"=5'V			SHEET NO. 23 OF 34 SHEETS	STA. 6050+00.00 TO STA. 6052+00.00	FED. ROAD DIST. NO. 1	ILLINOIS	FED. AID PROJECT	
PLOT DATE = 12/15/2009	DATE = 12/18/09	REVISIONS									

FINAL