


DATE	
BY	
SURVEYED	
PLOTTED	
NOTE BOOK	
AREAS CHECKED	
NO.	

DATE	
BY	
SURVEYED	
PLOTTED	
NOTE BOOK	
AREAS CHECKED	
NO.	

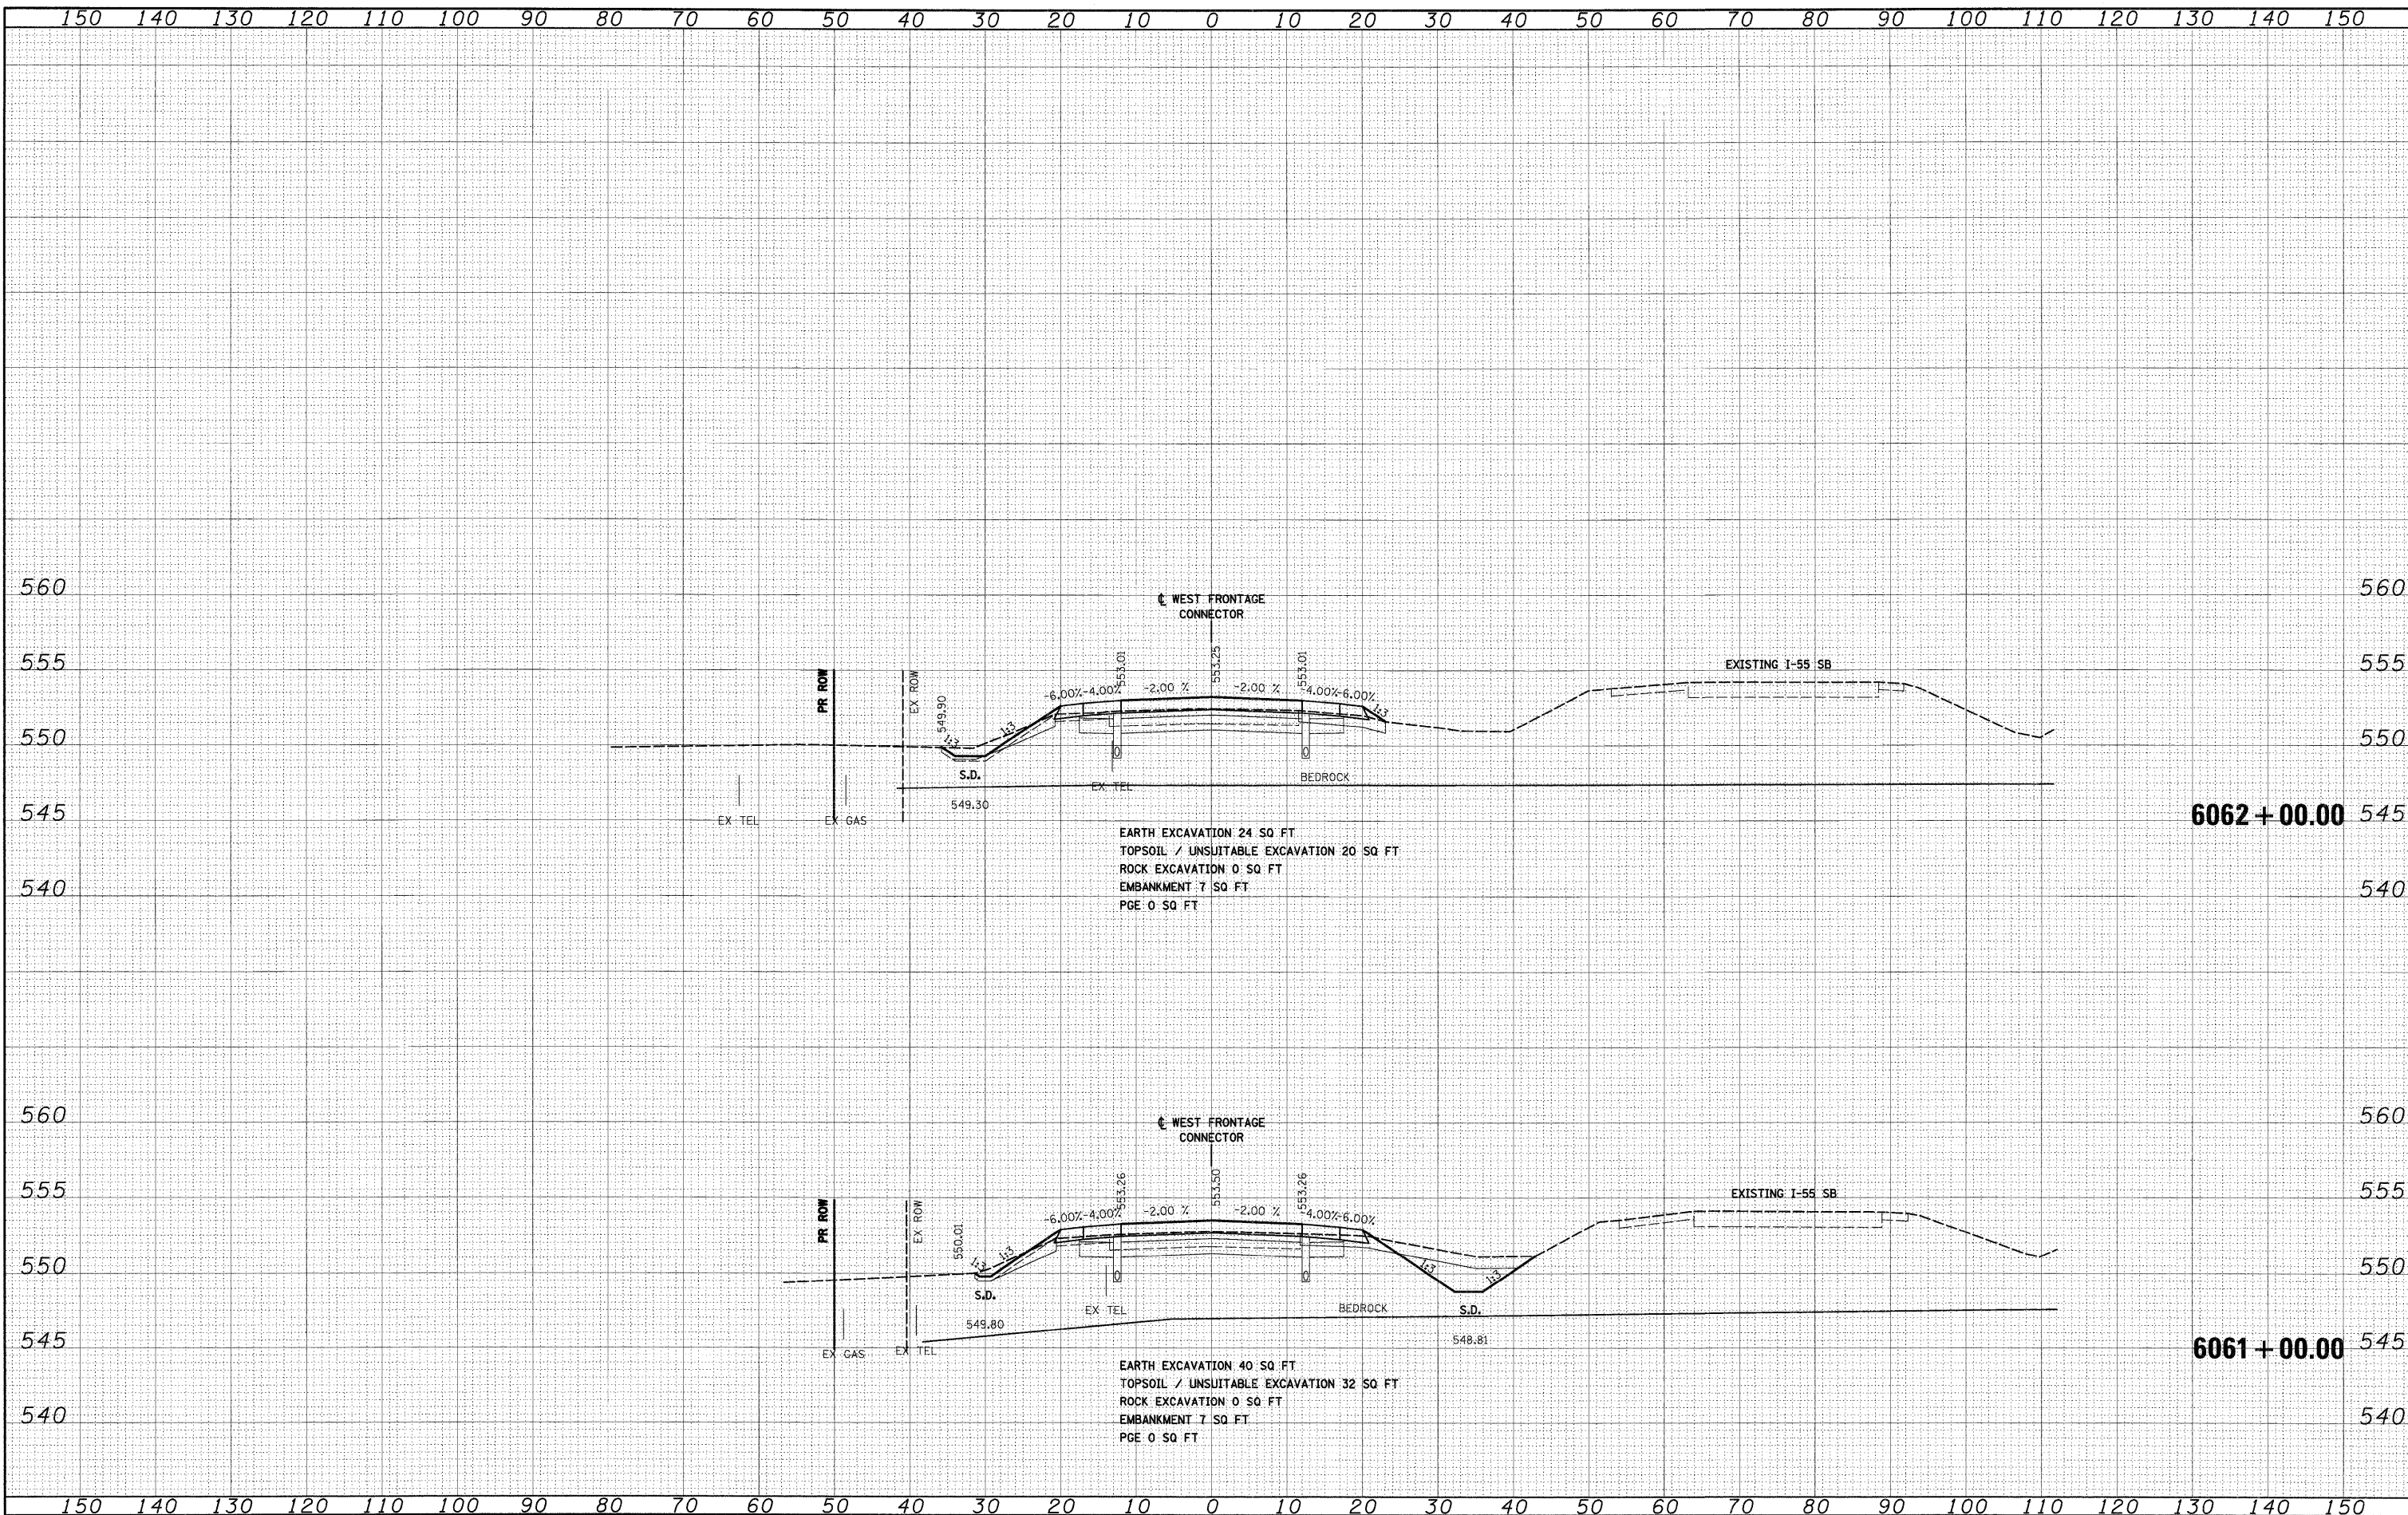

EARTH EXCAVATION 24 SQ FT
 TOPSOIL / UNSUITABLE EXCAVATION 20 SQ FT
 ROCK EXCAVATION 0 SQ FT
 EMBANKMENT 7 SQ FT
 PGE 0 SQ FT

EARTH EXCAVATION 40 SQ FT
 TOPSOIL / UNSUITABLE EXCAVATION 32 SQ FT
 ROCK EXCAVATION 0 SQ FT
 EMBANKMENT 7 SQ FT
 PGE 0 SQ FT

FILE NAME = D:\68C31-SHT-XSSH102.dgn

USER NAME = TKLunge1
 DESIGNED - TRK
 DRAWN - TRK
 CHECKED - DLT
 DATE - 12/18/09

REVISED -
 REVISED -
 REVISED -
 REVISED -

STATE OF ILLINOIS
 DEPARTMENT OF TRANSPORTATION

WEST FRONTAGE ROAD CONNECTOR

SCALE: 1"=10'H; 1"=5'V SHEET NO. 27 OF 34 SHEETS STA. 6061+00.00 TO STA. 6062+00.00

F.A.I. R.T.E. 55	SECTION (99-1&2)AC-3	COUNTY WILL	TOTAL SHEETS 524	SHEET NO. 408
CONTRACT NO. 60C31			FED. ROAD DIST. NO. 1 ILLINOIS FED. AID PROJECT	