


| | |
|---------------|------|
| FINAL SURVEY | DATE |
| PLOTTED | |
| NOTE BOOK | |
| AREAS CHECKED | |
| NO. | |

| | |
|-----------------|------|
| ORIGINAL SURVEY | DATE |
| PLOTTED | |
| NOTE BOOK | |
| AREAS CHECKED | |
| NO. | |

McDonough Associates Inc.
 Engineers / Architects
 100 East Randolph Street, Chicago, Illinois 60601

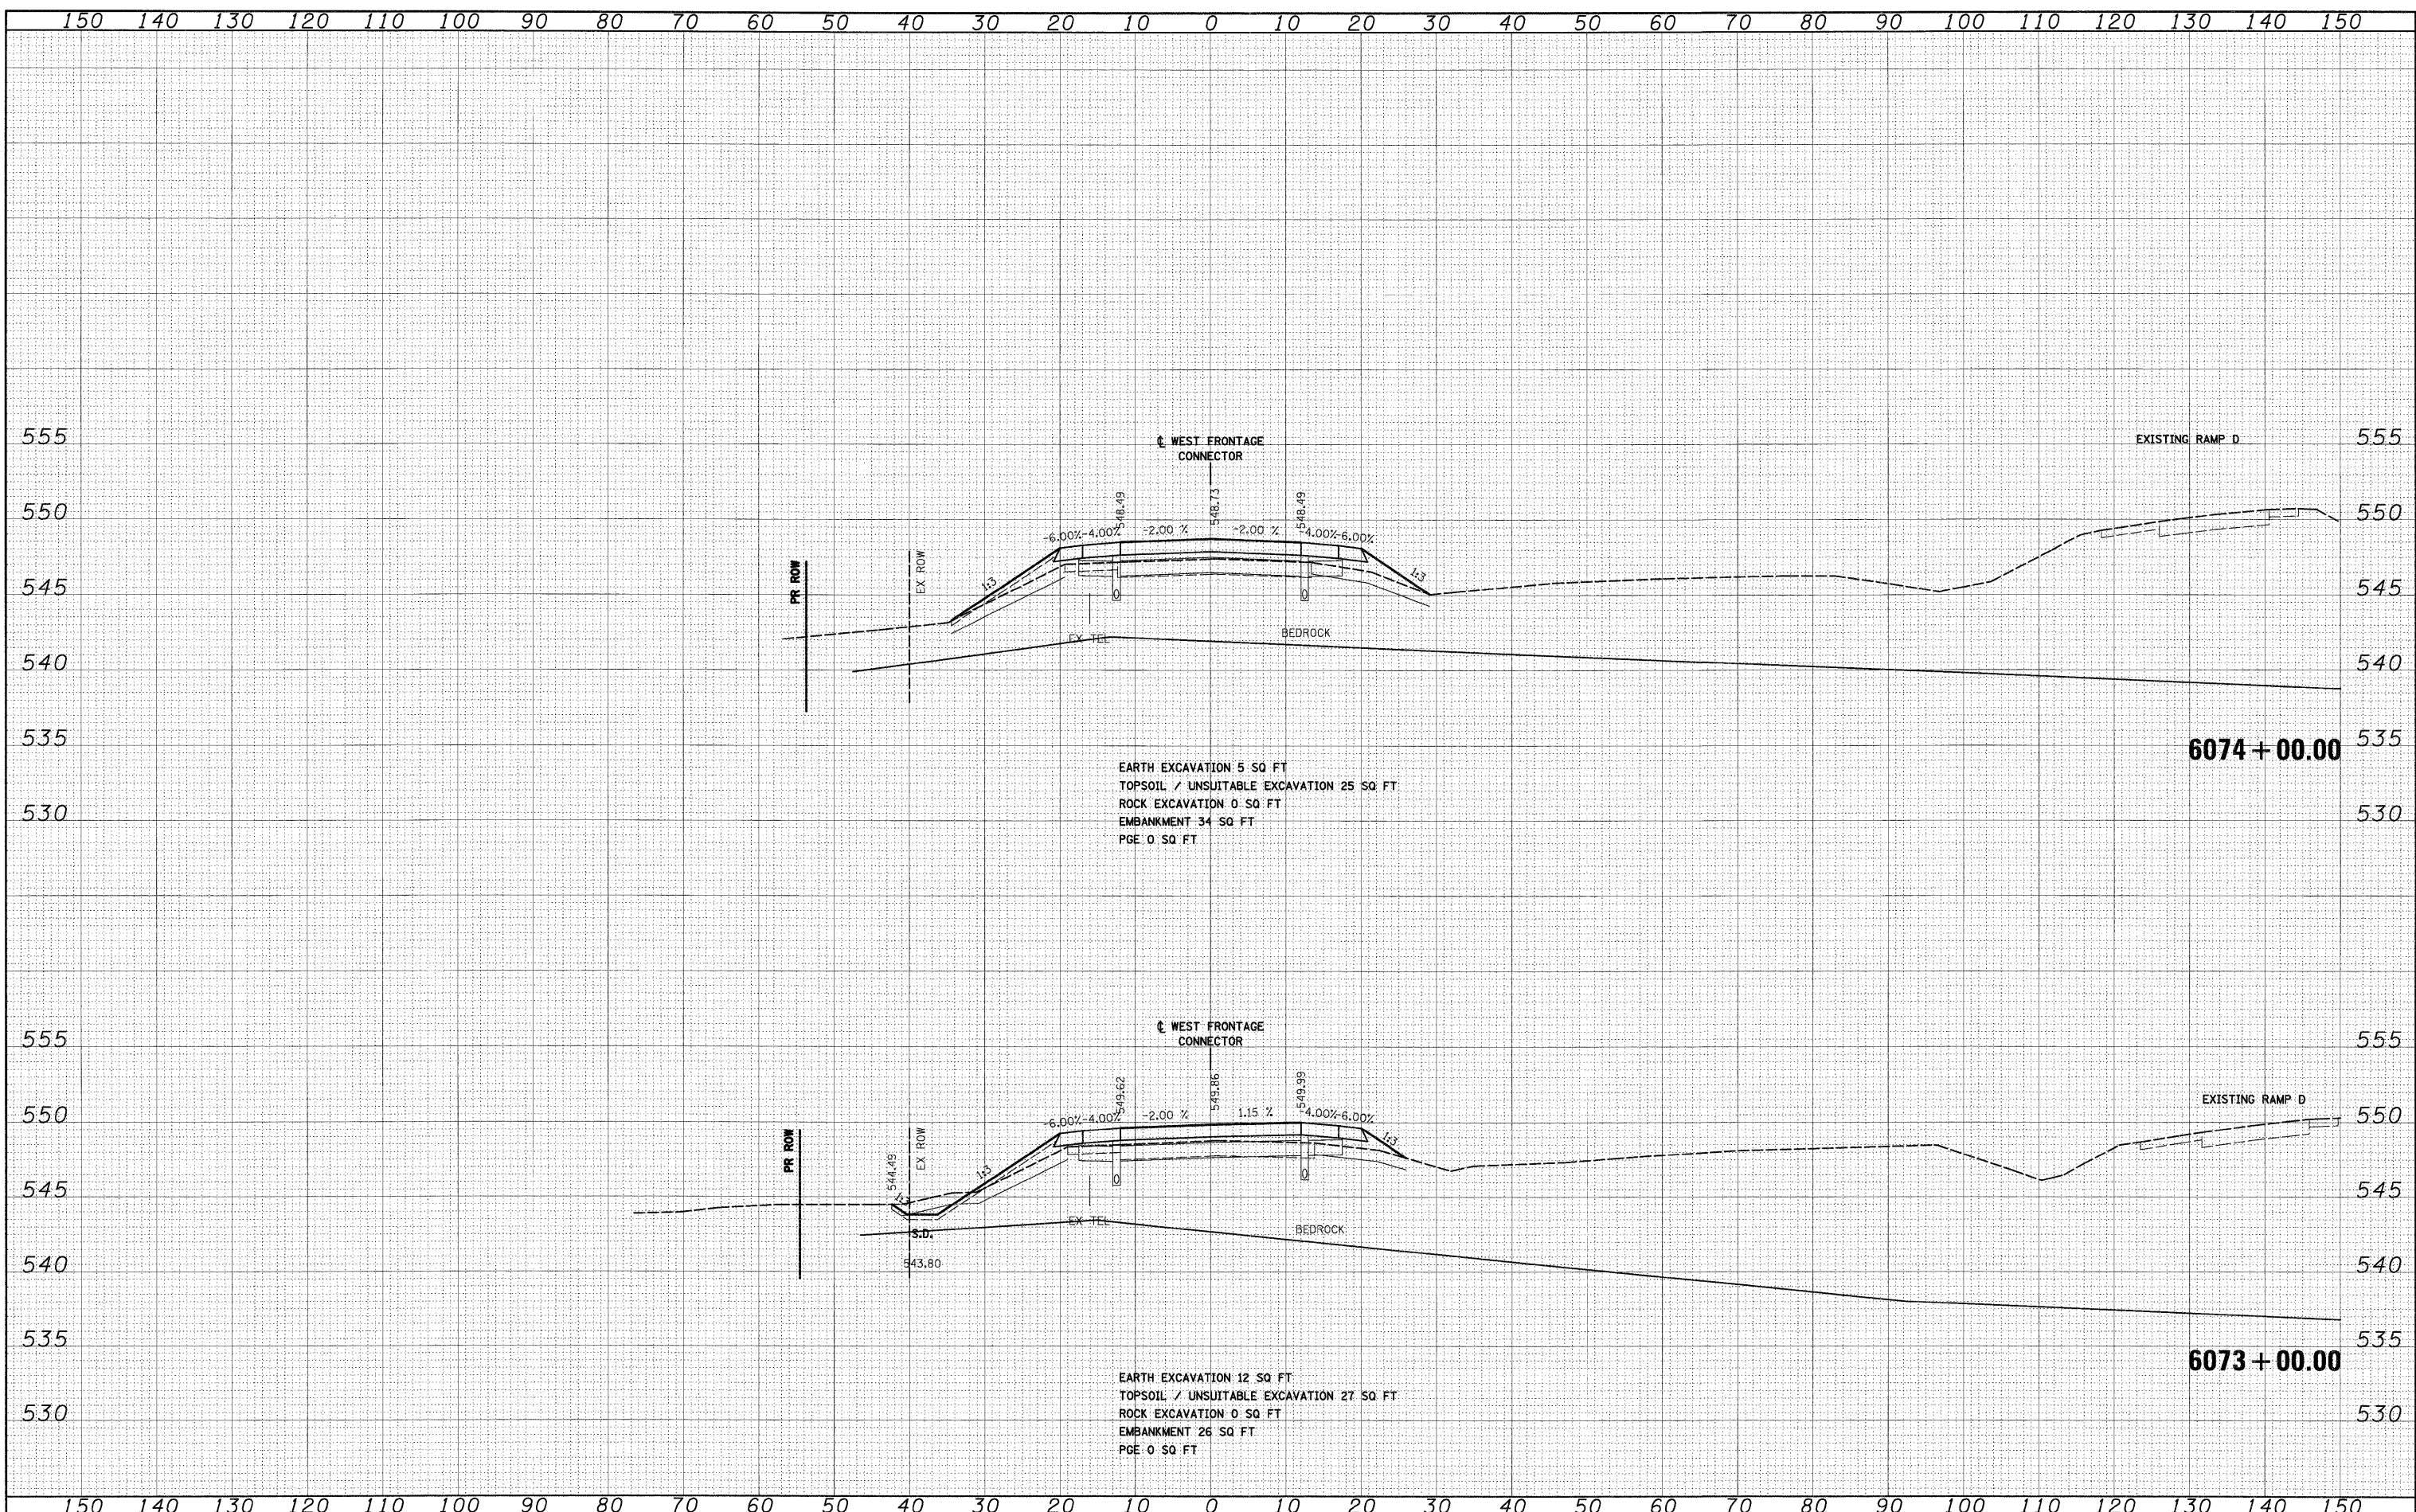

EARTH EXCAVATION 5 SQ FT
 TOPSOIL / UNSUITABLE EXCAVATION 25 SQ FT
 ROCK EXCAVATION 0 SQ FT
 EMBANKMENT 34 SQ FT
 PGE 0 SQ FT

EARTH EXCAVATION 12 SQ FT
 TOPSOIL / UNSUITABLE EXCAVATION 27 SQ FT
 ROCK EXCAVATION 0 SQ FT
 EMBANKMENT 26 SQ FT
 PGE 0 SQ FT

FILE NAME = 0160C31-SHT-XSHT02.dgn

| | | |
|-------------------------|-----------------|-----------|
| USER NAME - TKluegel | DESIGNED - TRK | REVISED - |
| PLLOT SCALE = 1:12 | DRAWN - TRK | REVISED - |
| PLLOT DATE = 12/15/2009 | CHECKED - DLT | REVISED - |
| | DATE - 12/18/09 | REVISED - |

STATE OF ILLINOIS
 DEPARTMENT OF TRANSPORTATION

WEST FRONTAGE ROAD CONNECTOR
 SCALE: 1"=10'H; 1"=5'V, SHEET NO. 32 OF 34 SHEETS STA. 6073+00.00 TO STA. 6074+00.00

| | | | | |
|---|----------------------|-------------|------------------|---------------|
| F.A.I. RTE. 55 | SECTION (99-1&2)AC-3 | COUNTY WILL | TOTAL SHEETS 524 | SHEET NO. 413 |
| CONTRACT NO. 60C31 | | | | |
| FED. ROAD DIST. NO. 1 (ILLINOIS) FED. AID PROJECT | | | | |

FINAL