


FINAL SURVEY	BY	DATE
PLOTTED		
NOTE BOOK		
AREAS CHECKED		
NO.		

ORIGINAL SURVEY	BY	DATE
PLOTTED		
NOTE BOOK		
AREAS CHECKED		
NO.		

**McDonough Associates Inc.**  
 Engineers / Architects  
 131 East Randolph Street Chicago, Illinois 60601

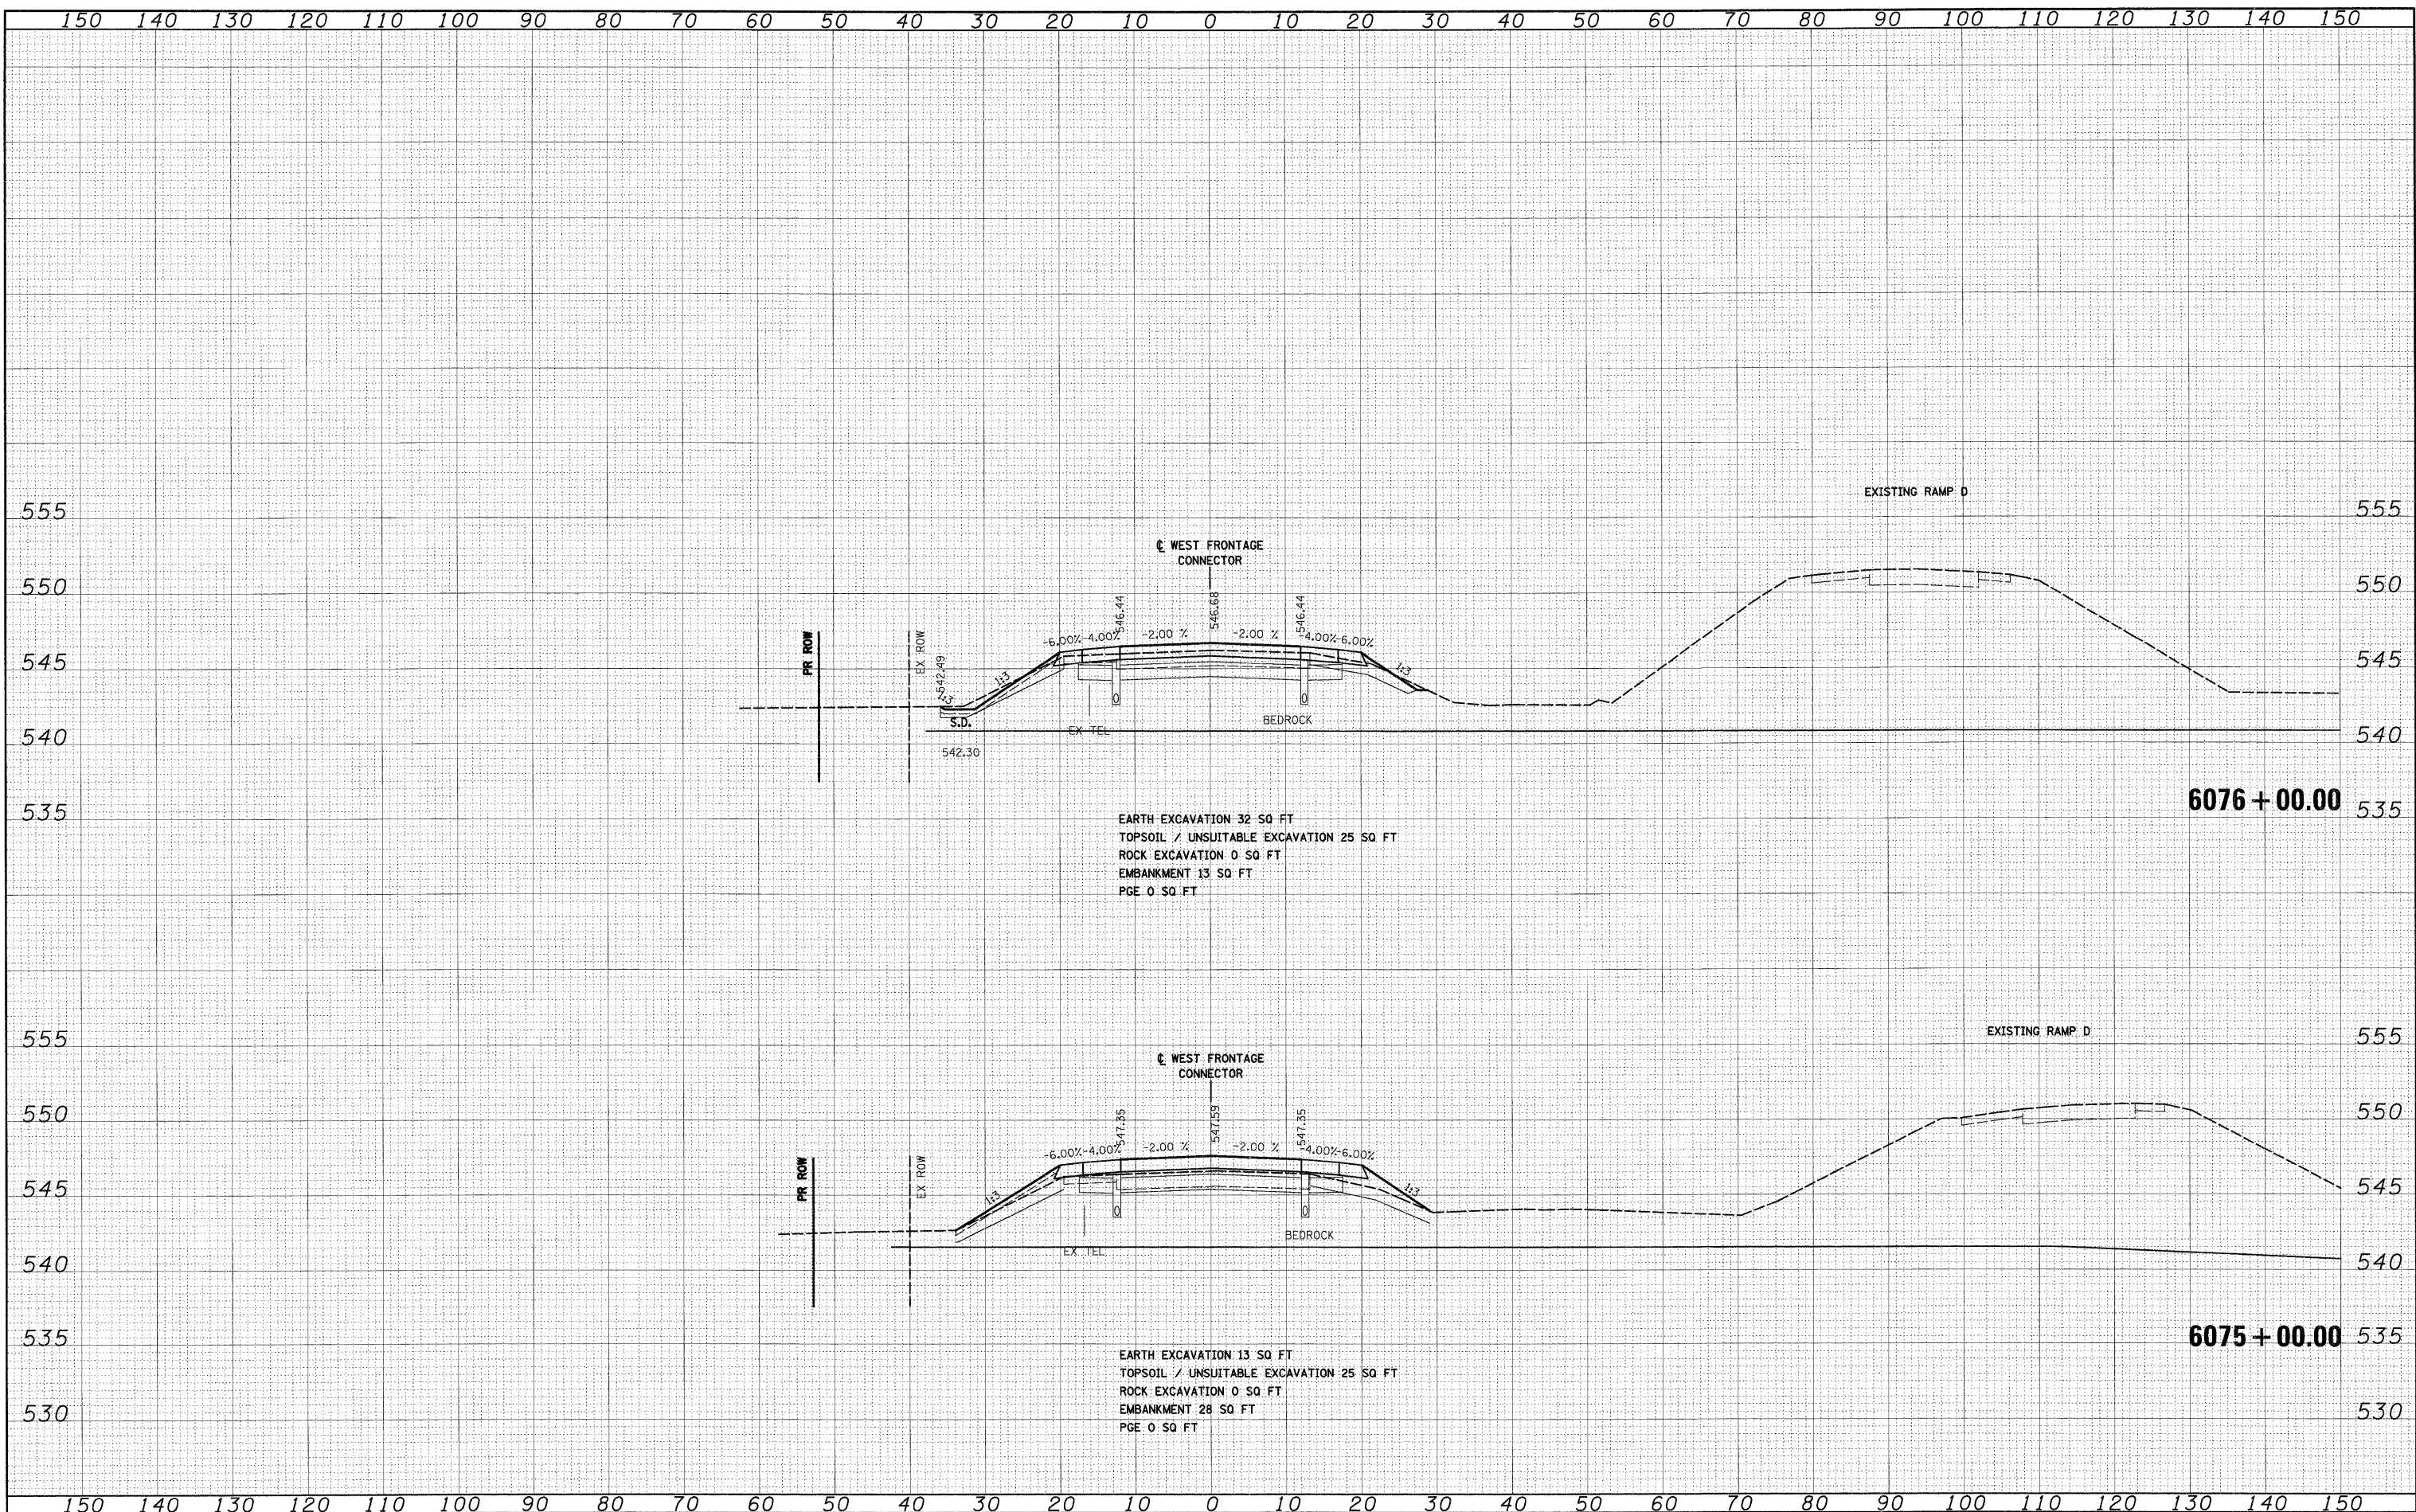

EARTH EXCAVATION 32 SQ FT  
 TOPSOIL / UNSUITABLE EXCAVATION 25 SQ FT  
 ROCK EXCAVATION 0 SQ FT  
 EMBANKMENT 13 SQ FT  
 PGE 0 SQ FT

EARTH EXCAVATION 13 SQ FT  
 TOPSOIL / UNSUITABLE EXCAVATION 25 SQ FT  
 ROCK EXCAVATION 0 SQ FT  
 EMBANKMENT 28 SQ FT  
 PGE 0 SQ FT

FILE NAME = D:\60C31-SHT-XSSH102.dgn

USER NAME = TKluage1  
 PLOT SCALE = 1:10  
 PLOT DATE = 12/15/2009

DESIGNED - TRK  
 DRAWN - TRK  
 CHECKED - DLT  
 DATE - 12/18/09

REVISED -  
 REVISED -  
 REVISED -  
 REVISED -

**STATE OF ILLINOIS  
 DEPARTMENT OF TRANSPORTATION**

**WEST FRONTAGE ROAD CONNECTOR**

SCALE: 1"=10'H; 1"=5'V SHEET NO. 33 OF 34 SHEETS STA. 6075+00.00 TO STA. 6076+00.00

F.A.I. RTE.	SECTION	COUNTY	TOTAL SHEETS	SHEET NO.
55	(99-1&2)AC-3	WILL	524	414
CONTRACT NO. 60C31			ILLINOIS FED. AID PROJECT	