


DATE	
BY	
FINAL SURVEY	
NO. _____	
NO. _____	
NO. _____	
NO. _____	
NO. _____	
NO. _____	

DATE	
BY	
ORIGINAL SURVEY	
NO. _____	
NO. _____	
NO. _____	
NO. _____	
NO. _____	
NO. _____	

McDonough Associates Inc.
 Engineers / Architects
 100 East Randolph Street, Chicago, Illinois 60601

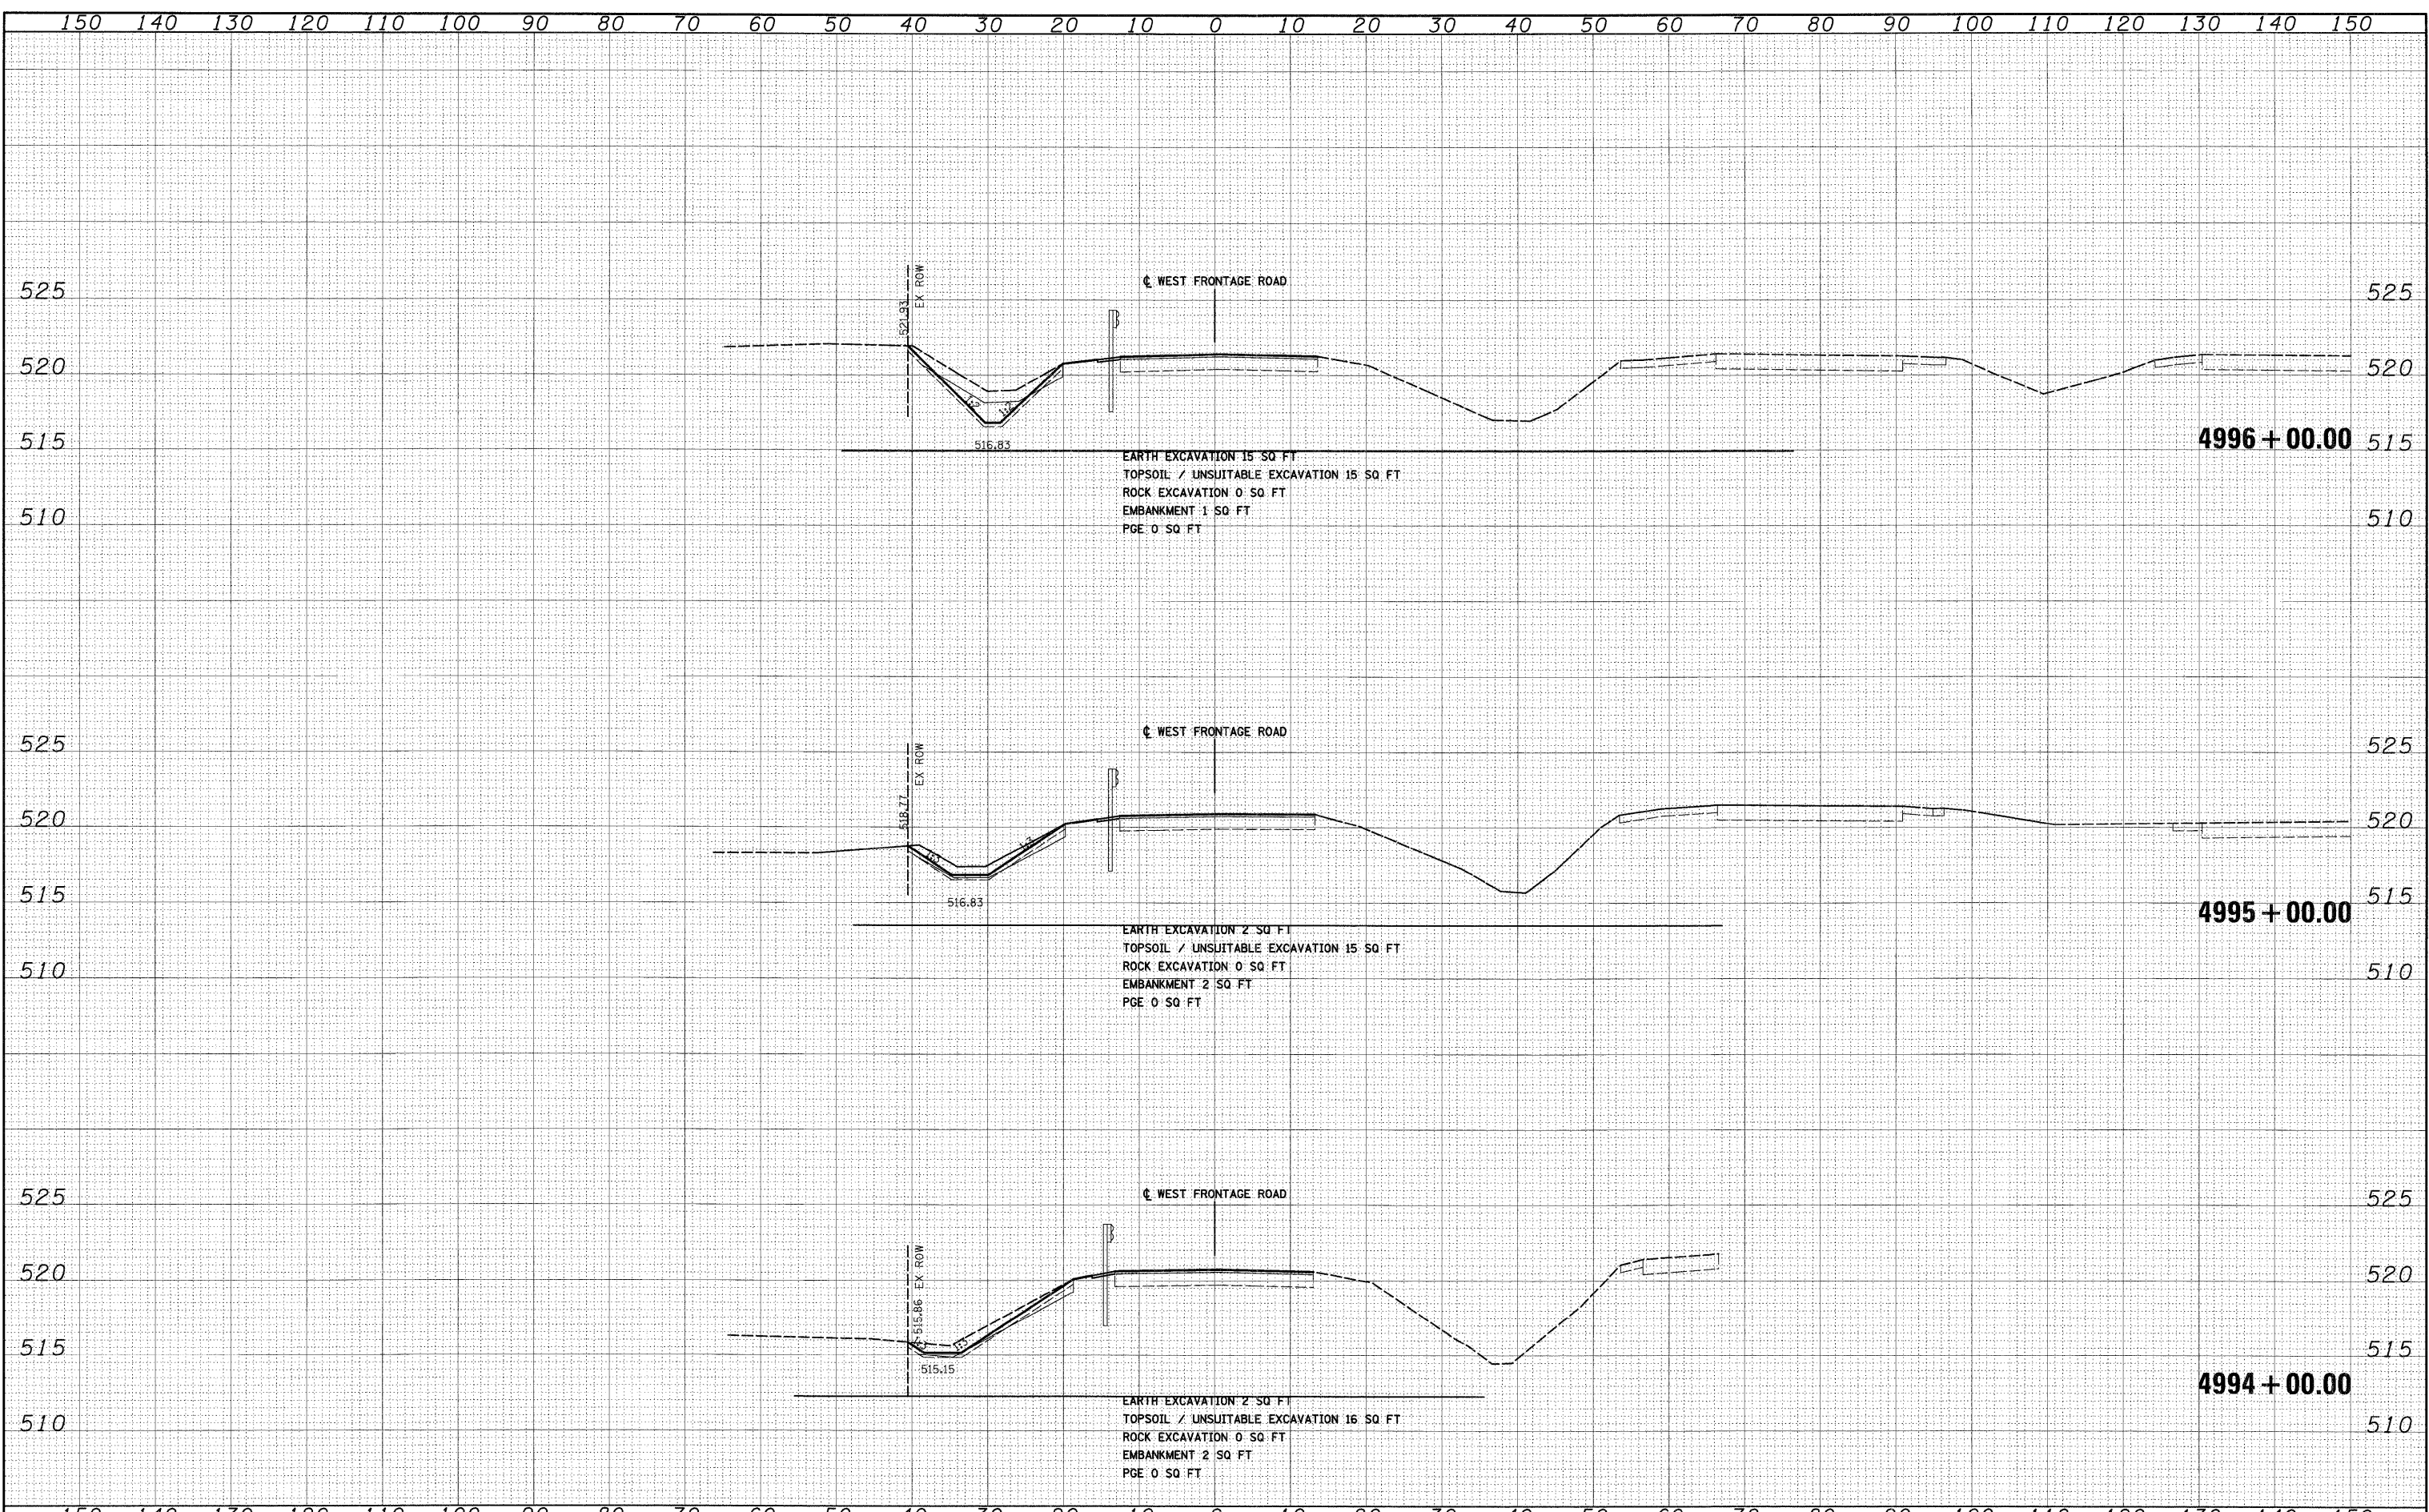

FILE NAME = D:\60C31-SHT-XSSH103.dgn	USER NAME = TKluergel	DESIGNED - TRK	REVISED -	STATE OF ILLINOIS DEPARTMENT OF TRANSPORTATION	WEST FRONTAGE ROAD		F.A.I. RTE. 55	SECTION (99-1&2)AC-3	COUNTY WILL	TOTAL SHEETS 524	SHEET NO. 416	
PLT SCALE = 1:10	CHECKED - DLT	DRAWN - TRK	REVISED -		SCALE: 1"=10'H; 1"=5'V	SHEET NO. 1 OF 13 SHEETS	STA. 4994+00.00 TO STA. 4996+00.00	CONTRACT NO. 60C31		FED. ROAD DIST. NO. 1 [ILLINOIS] FED. AID PROJECT		
PLT DATE = 12/15/2009	DATE - 12/18/09	CHECKED - DLT	REVISED -									
		DATE - 12/18/09	REVISED -									

FINAL