


FINAL SURVEY	DATE
NO. _____	_____
BY _____	_____
SURVEYED _____	_____
PLOTTED _____	_____
REVISIONS _____	_____
AREAS CHECKED _____	_____
NO. _____	_____

ORIGINAL SURVEY	DATE
NO. _____	_____
BY _____	_____
SURVEYED _____	_____
PLOTTED _____	_____
REVISIONS _____	_____
AREAS CHECKED _____	_____
NO. _____	_____

**McDonough Associates Inc.**  
 100 East Randolph Street, Chicago, Illinois 60601

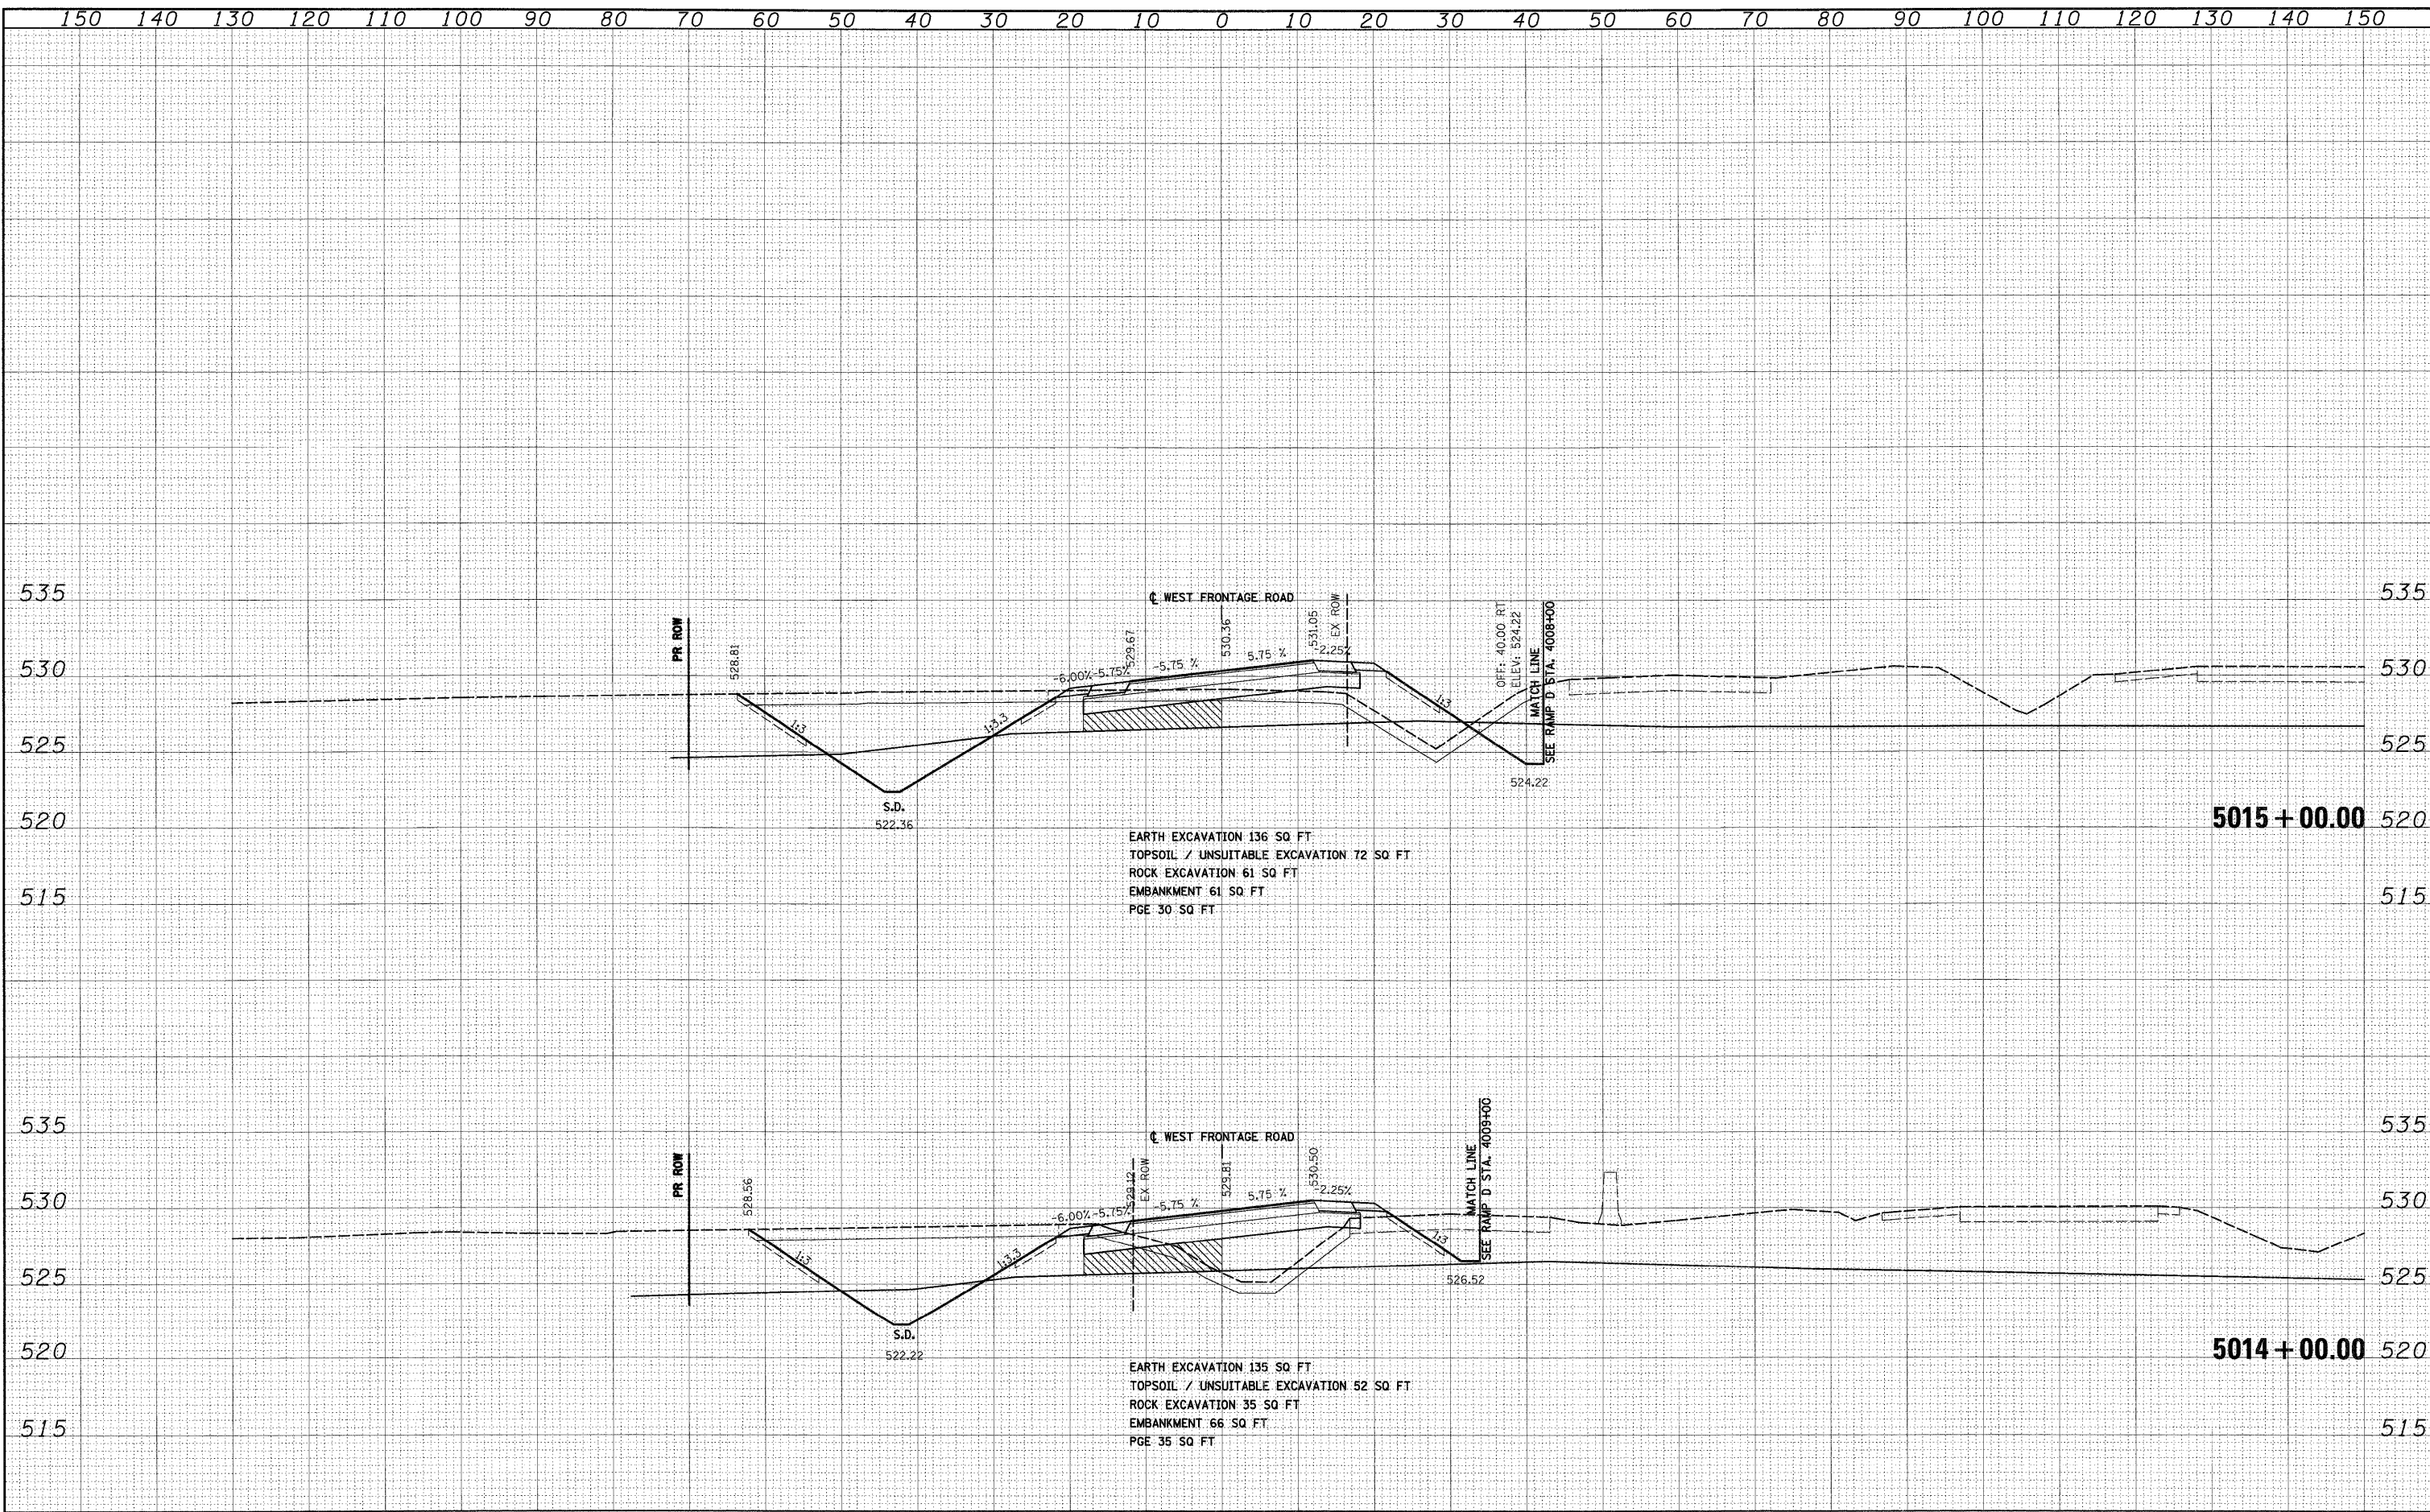

FILE NAME = D:\160C31-SHT-XSSHT03.dgn	USER NAME = TKluegel	DESIGNED - TRK	REVISED -	<b>STATE OF ILLINOIS DEPARTMENT OF TRANSPORTATION</b>	<b>WEST FRONTAGE ROAD</b>	F.A.I. RTE. 55	SECTION (99-1&2)AC-3	COUNTY WILL	TOTAL SHEETS 524	SHEET NO. 424	
PLOT SCALE = 1:10	CHECKED - DLT	REVISED -	SCALE: 1"=10'H; 1"=5'V			SHEET NO. 9 OF 13 SHEETS	STA. 5014+00.00 TO STA. 5015+00.00	CONTRACT NO. 60C31		FED. ROAD DIST. NO. 1	ILLINOIS FED. AID PROJECT
PLOT DATE = 12/15/2009	DATE - 12/18/09	REVISED -									