


DATE	
BY	
SURVEYED	
PLOTTED	
NOTE BOOK	
AREAS CHECKED	
NO.	

DATE	
BY	
SURVEYED	
PLOTTED	
NOTE BOOK	
AREAS CHECKED	
NO.	

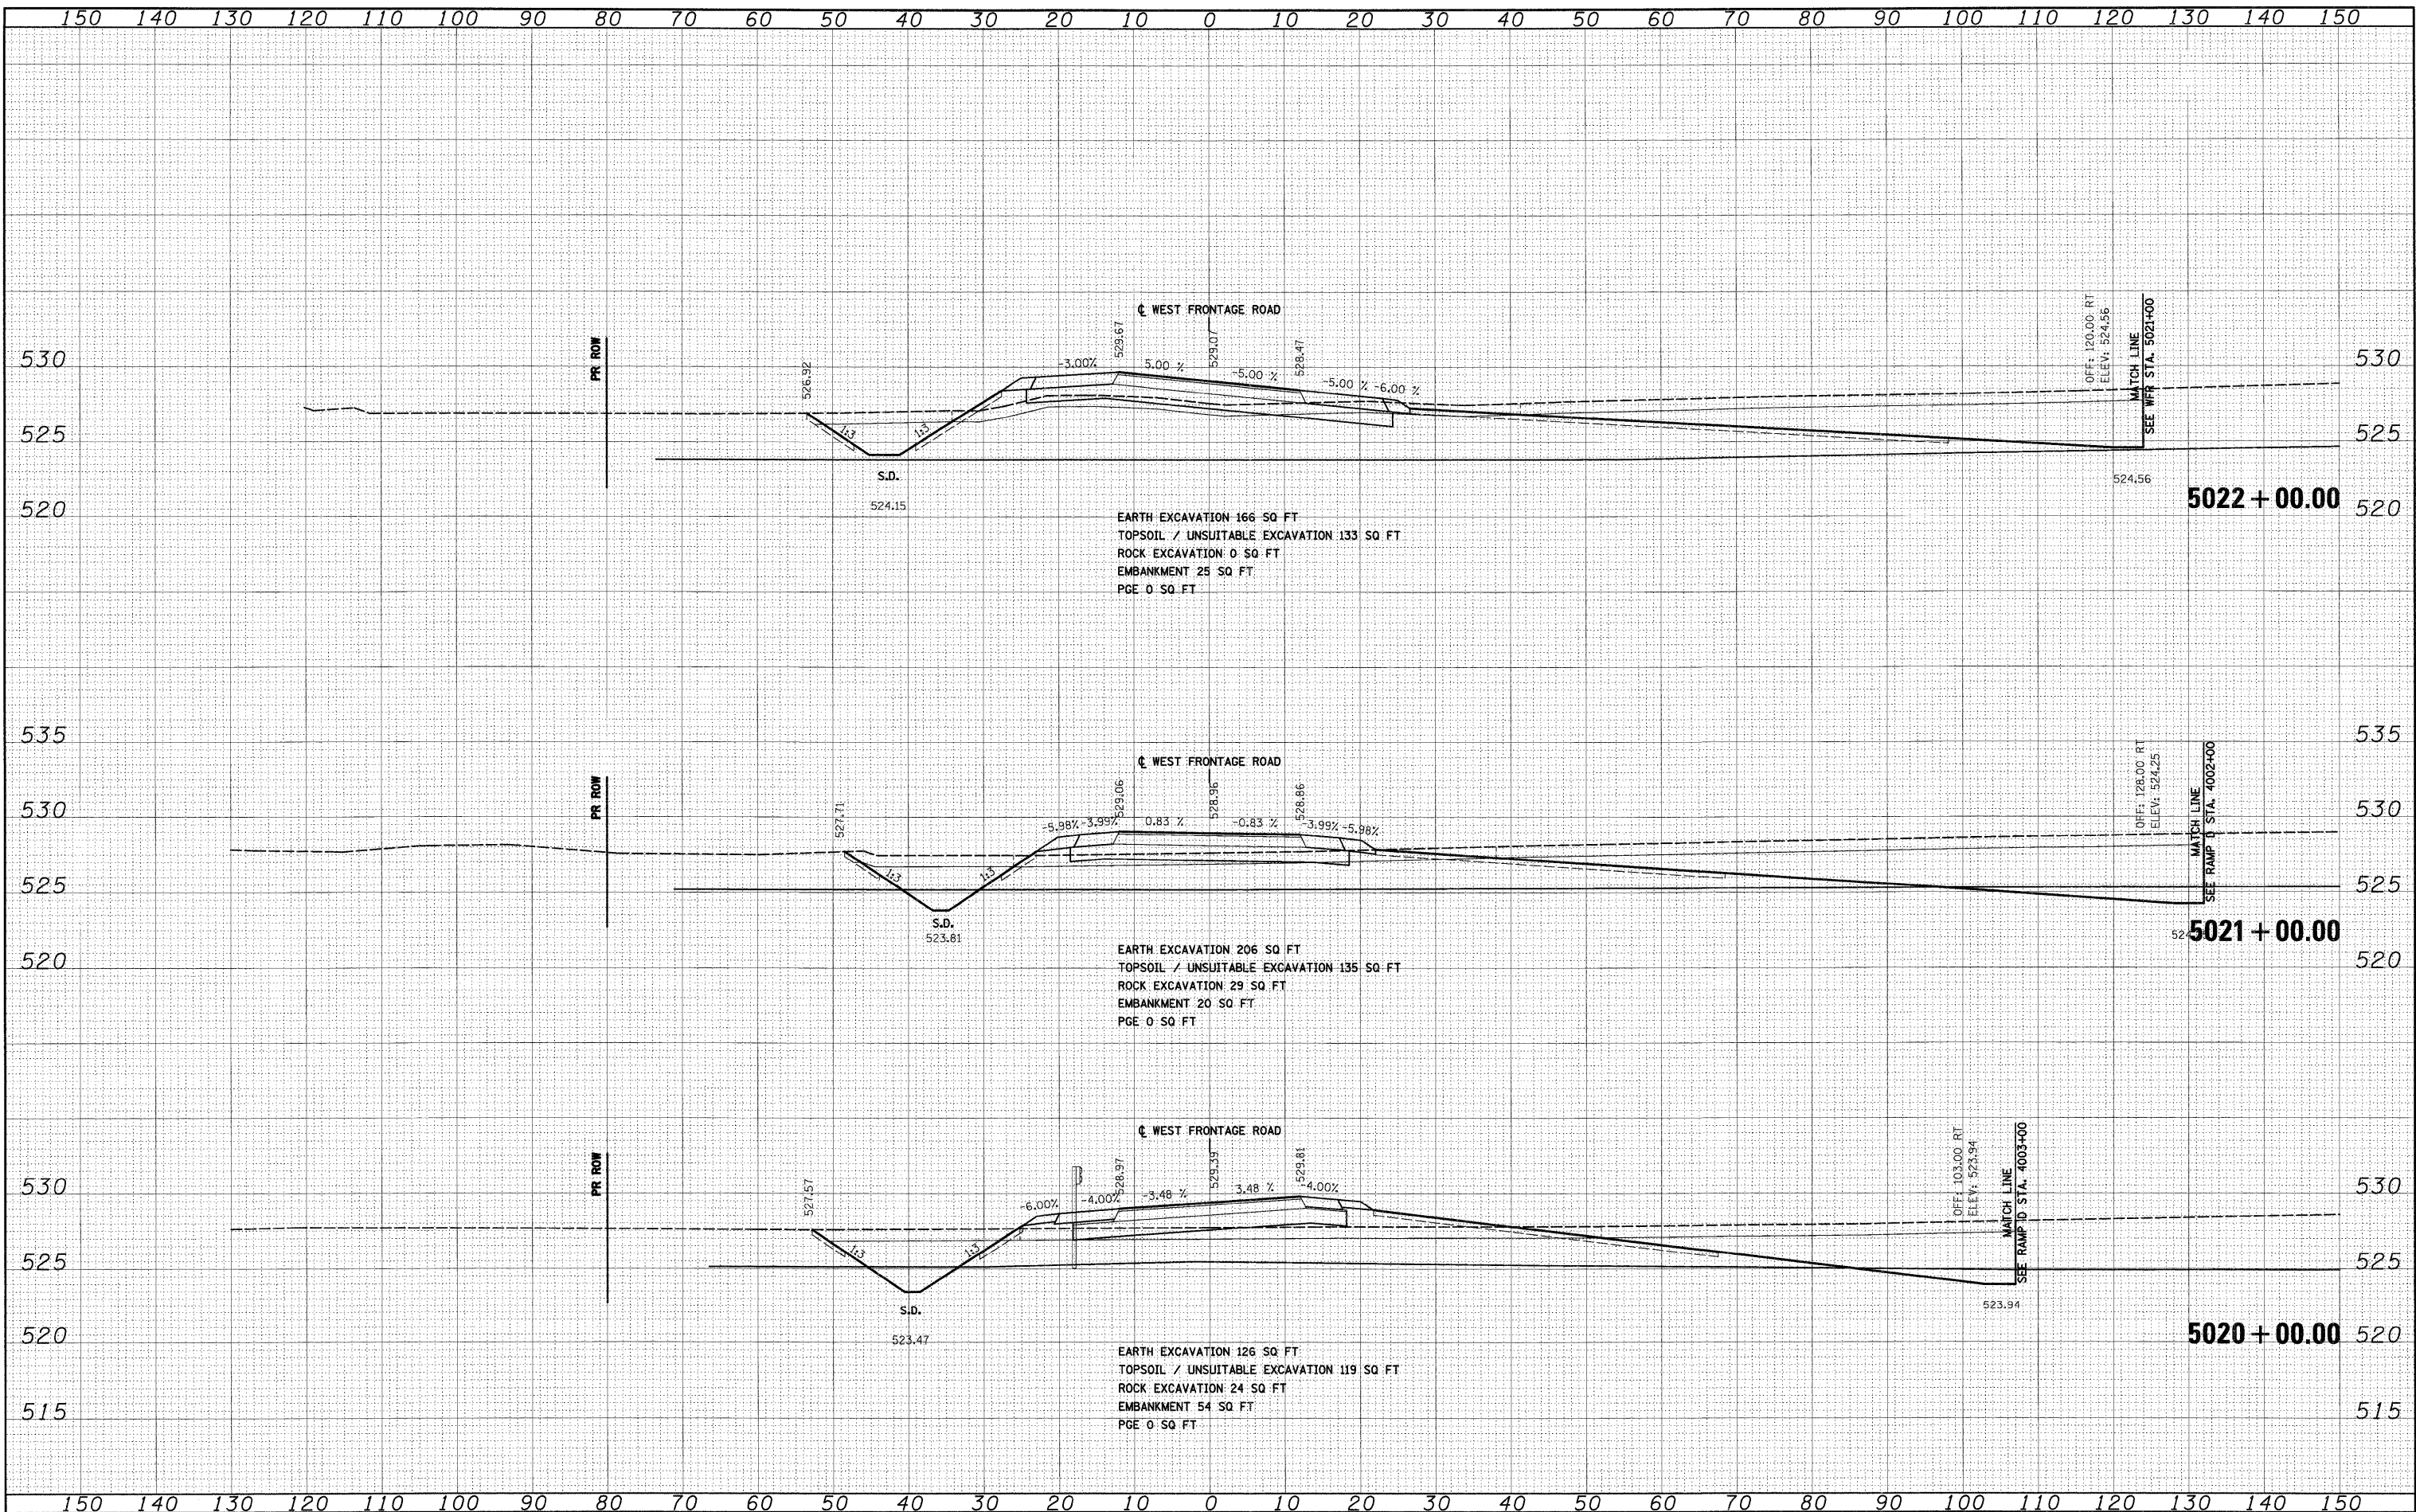

FILE NAME = D:\62C31-SHT-XSSH1\03.dgn	USER NAME = TKluogel	DESIGNED - TRK	REVISED -	<b>STATE OF ILLINOIS DEPARTMENT OF TRANSPORTATION</b>	<b>WEST FRONTAGE ROAD</b>	F.A.I. RTE. 55	SECTION (99-1&2)AC-3	COUNTY WILL	TOTAL SHEETS 524	SHEET NO. 427	
	PLOT SCALE = 1:10	CHECKED - DLT	REVISED -			SCALE: 1"=10'H; 1"=5'V	SHEET NO. 12 OF 13 SHEETS	STA. 5020+00.00 TO STA. 5022+00.00	FED. ROAD DIST. NO. 1	ILLINOIS	FED. AID PROJECT
	PLOT DATE = 12/15/2009	DATE - 12/18/09	REVISED -			CONTRACT NO. 60C31					
<b>FINAL</b>											