


DATE	
BY	
SURVEYED	
PLOTTED	
NOTE BOOK	
AREAS CHECKED	

DATE	
BY	
SURVEYED	
PLOTTED	
NOTE BOOK	
AREAS CHECKED	

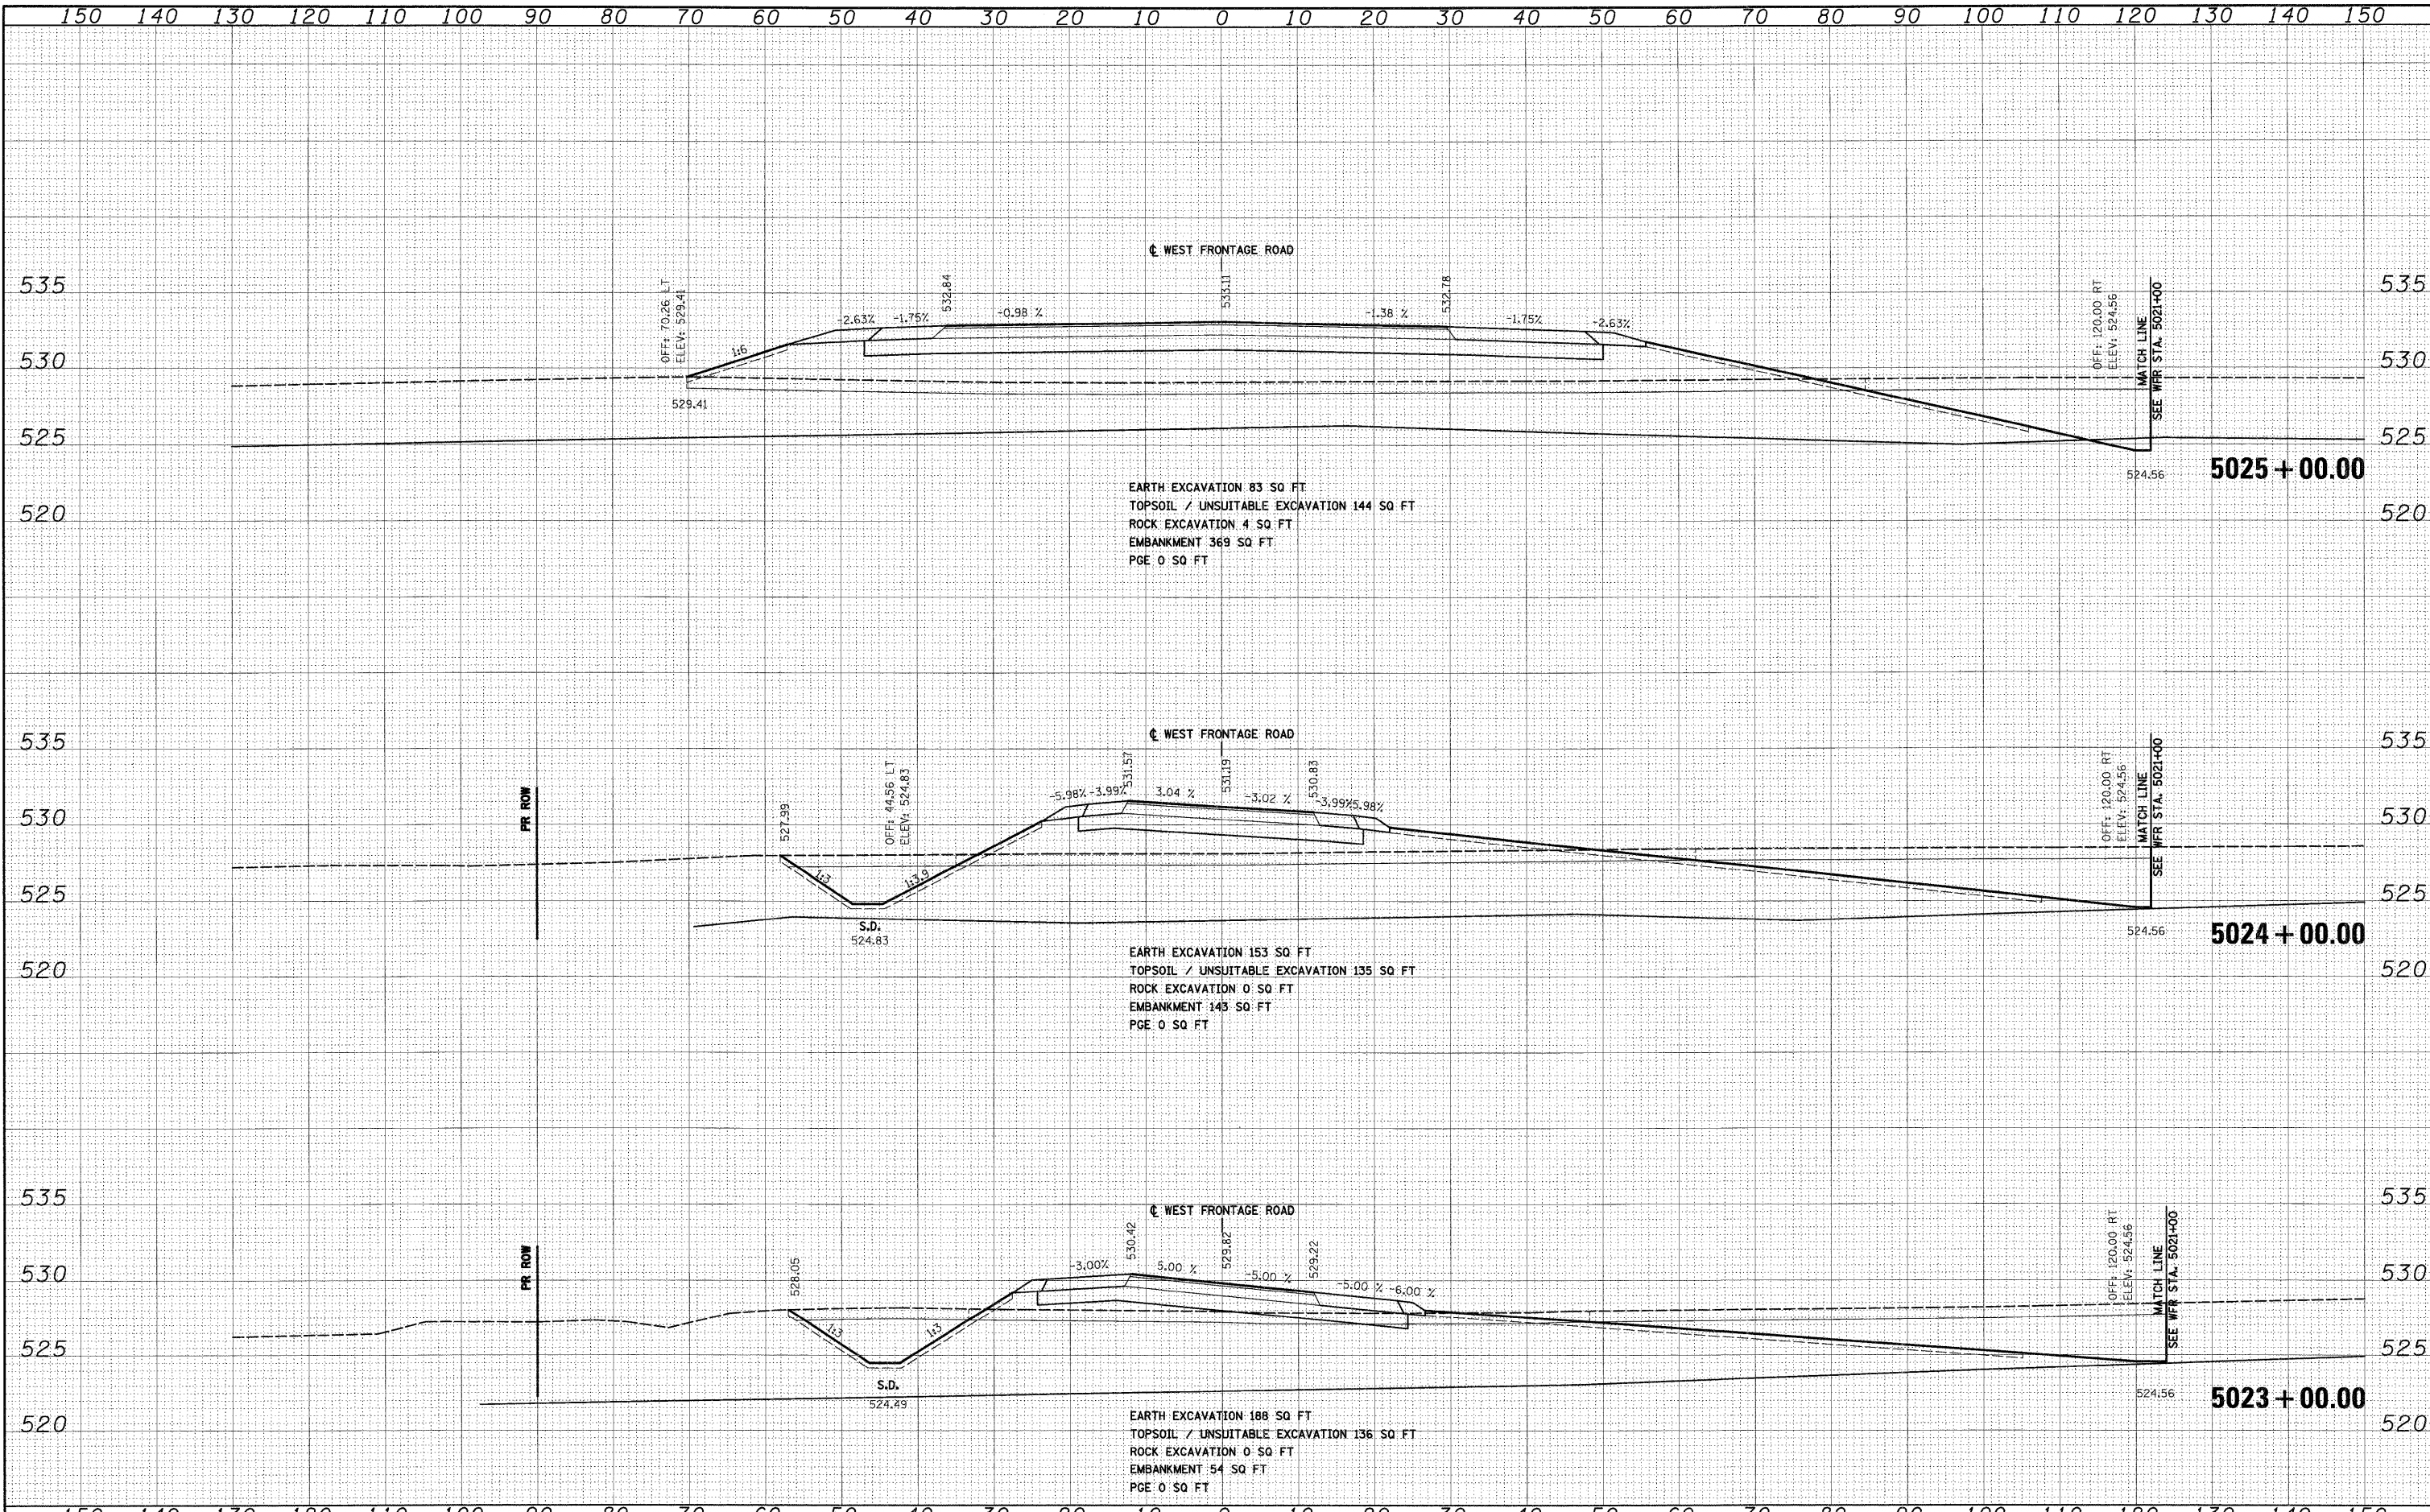

FILE NAME = D:\162C31-SHT-XSSH1\03.dgn	USER NAME = TKluegel	DESIGNED - TRK	REVISED -	<b>STATE OF ILLINOIS</b> <b>DEPARTMENT OF TRANSPORTATION</b>	<b>WEST FRONTAGE ROAD</b> SCALE: 1"=10'H; 1"=5'V SHEET NO. 13 OF 13 SHEETS STA. 5023+00.00 TO STA. 5025+00.00	F.A.I. RTE. 55	SECTION (99-1&2)AC-3	COUNTY WILL	TOTAL SHEETS 524	SHEET NO. 428
PLOT SCALE = 1:10	PLOT DATE = 12/15/2009	DRAWN - TRK	REVISED -			CONTRACT NO. 60C31				
CHECKED - DLT	DATE - 12/18/09	CHECKED - DLT	REVISED -			FED. ROAD DIST. NO. 1   ILLINOIS   FED. AID PROJECT				

FINAL