


FINAL	DATE
SURVEYED	BY
PLOTTED	
NOTE BOOK	
AREAS	
CHECKED	
NO.	

ORIGINAL	DATE
SURVEY	BY
PLOTTED	
NOTE BOOK	
AREAS	
CHECKED	
NO.	

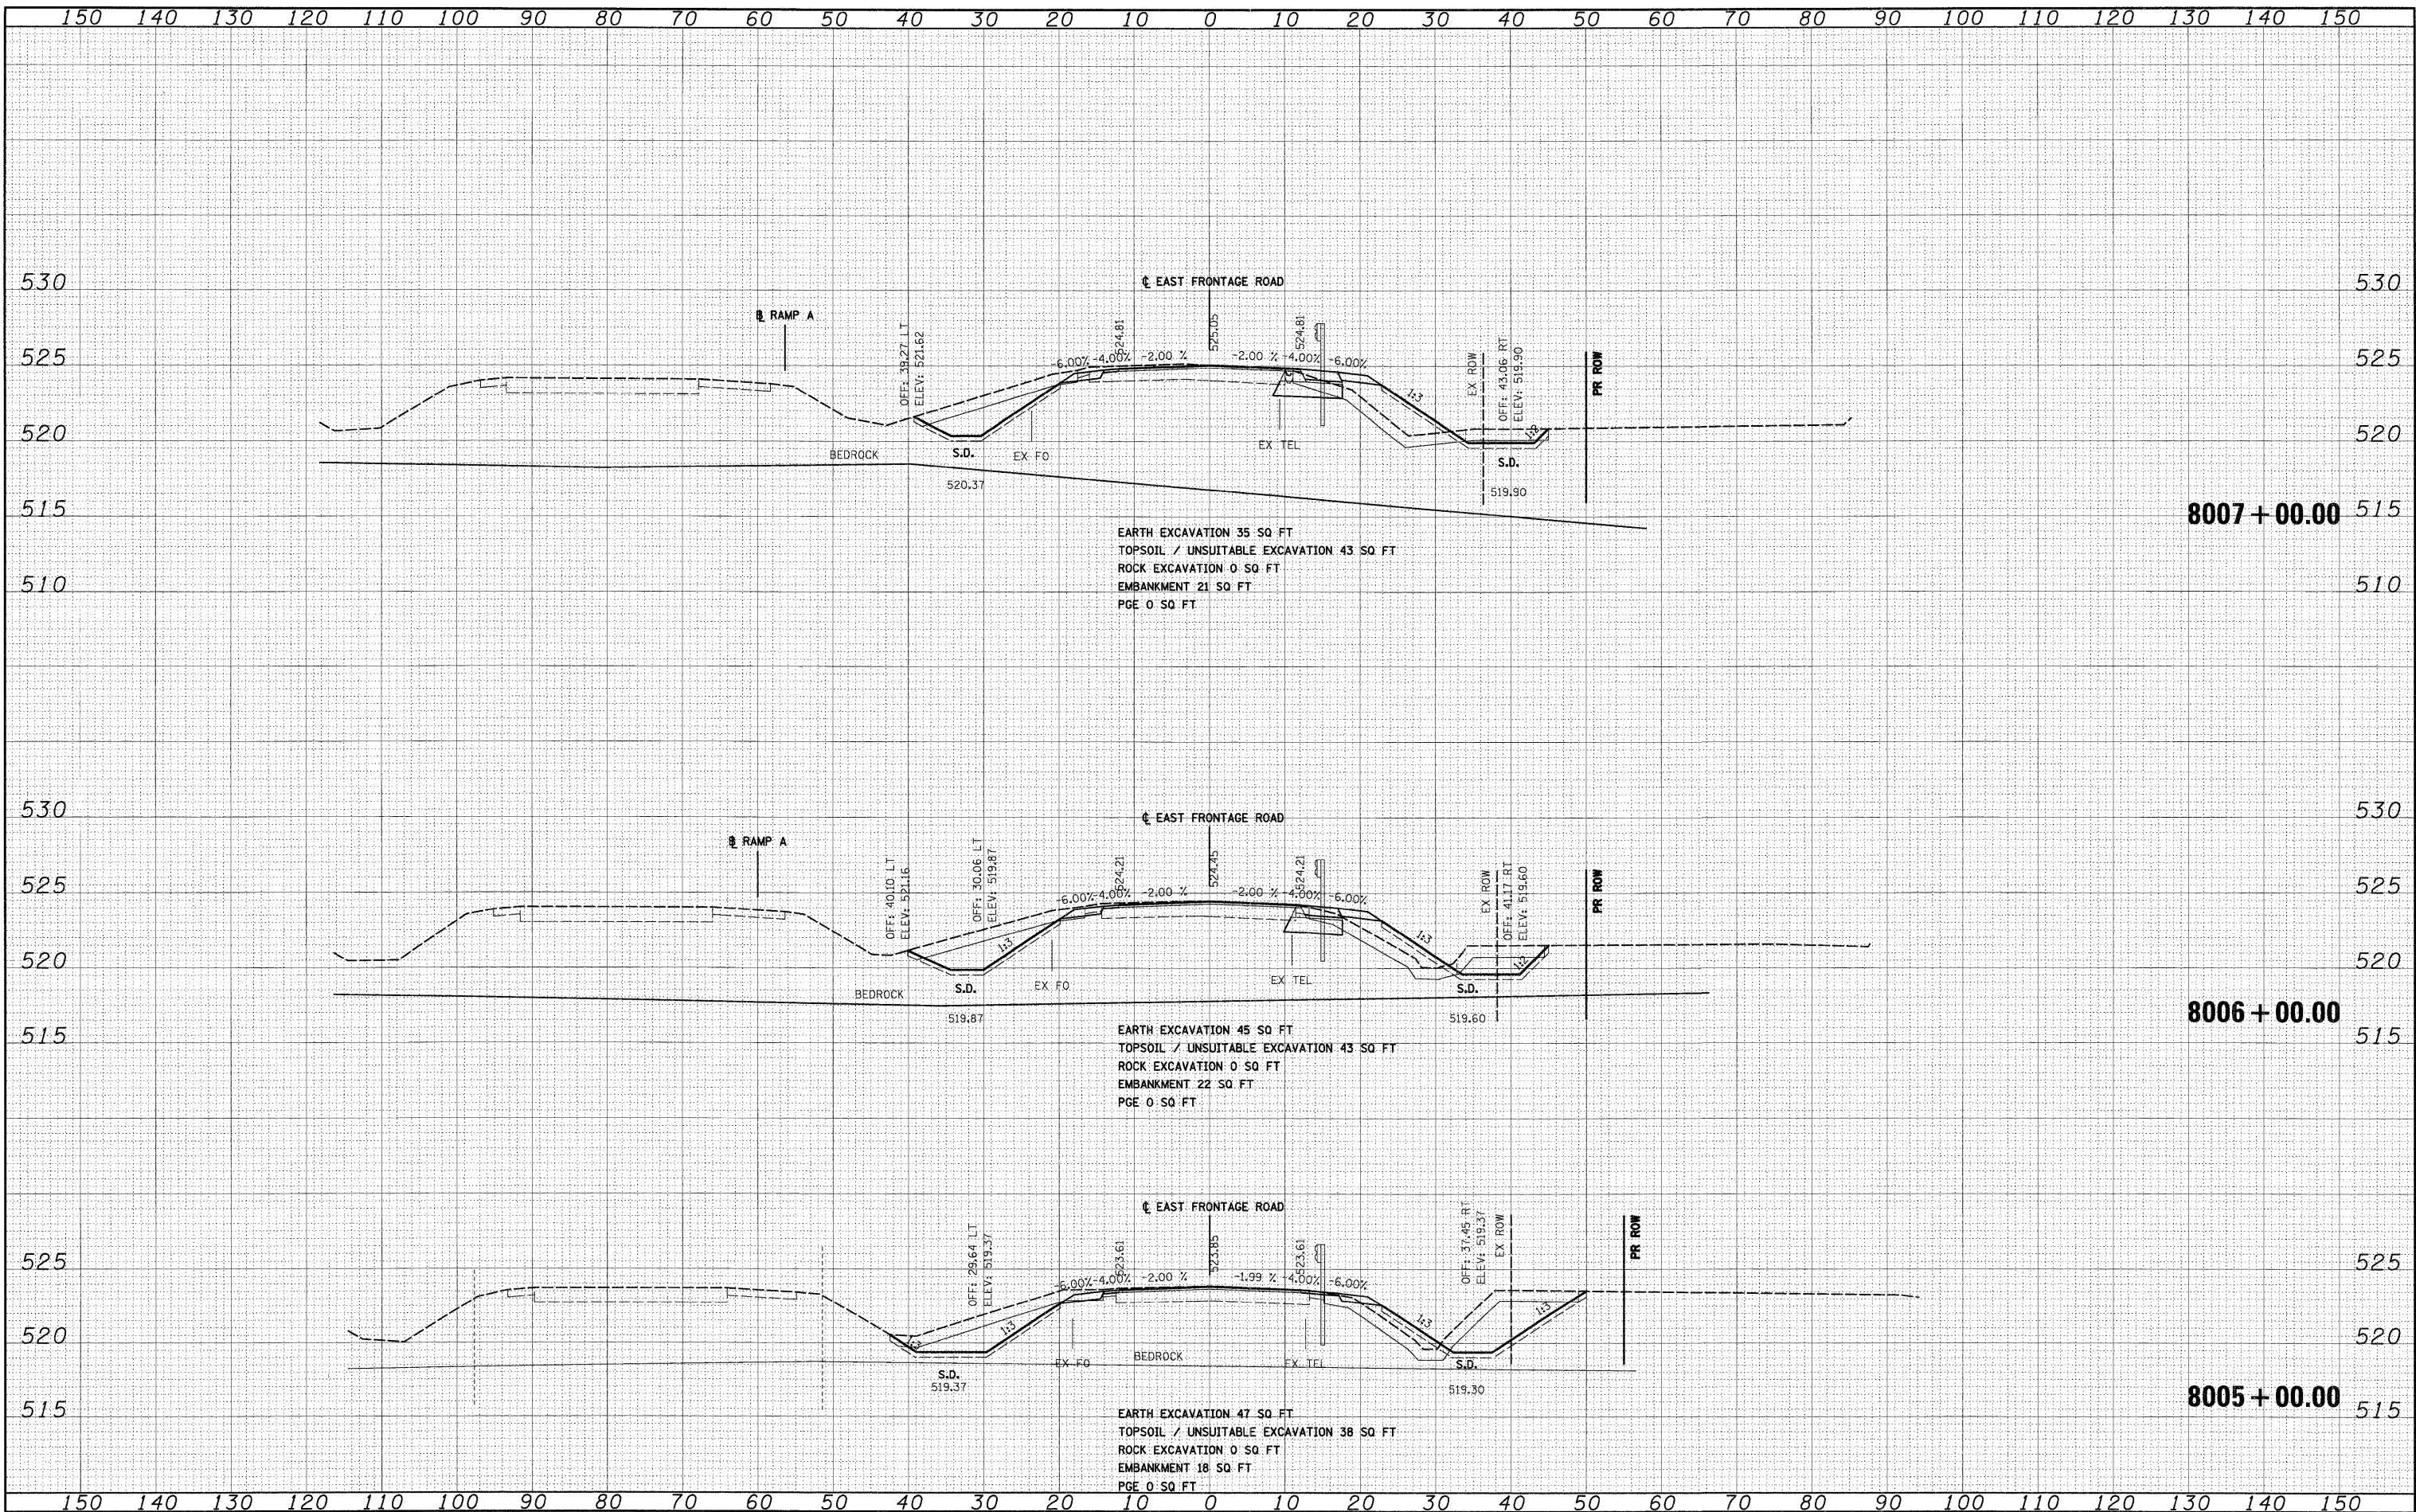

EARTH EXCAVATION 35 SQ FT  
 TOPSOIL / UNSUITABLE EXCAVATION 43 SQ FT  
 ROCK EXCAVATION 0 SQ FT  
 EMBANKMENT 21 SQ FT  
 PGE 0 SQ FT

EARTH EXCAVATION 45 SQ FT  
 TOPSOIL / UNSUITABLE EXCAVATION 43 SQ FT  
 ROCK EXCAVATION 0 SQ FT  
 EMBANKMENT 22 SQ FT  
 PGE 0 SQ FT

EARTH EXCAVATION 47 SQ FT  
 TOPSOIL / UNSUITABLE EXCAVATION 38 SQ FT  
 ROCK EXCAVATION 0 SQ FT  
 EMBANKMENT 18 SQ FT  
 PGE 0 SQ FT

FILE NAME = D:\60C31-SHT-XSSH104.dgn  
 USER NAME = TKluqgh

DESIGNED - TRK	REVISED -
DRAWN - TRK	REVISED -
CHECKED - DLT	REVISED -
DATE - 12/18/09	REVISED -

STATE OF ILLINOIS  
 DEPARTMENT OF TRANSPORTATION

EAST FRONTAGE ROAD

SCALE: 1"=10'H; 1/4"=5'V SHEET NO. 3 OF 30 SHEETS STA. 8005+00.00 TO STA. 8007+00.00

F.A.I. RTE.	SECTION	COUNTY	TOTAL SHEETS	SHEET NO.
55	(99-1&2)AC-3	WILL	524	431
CONTRACT NO. 60C31			FED. ROAD DIST. NO. 1 ILLINOIS FED. AID PROJECT	