


|               |  |
|---------------|--|
| DATE          |  |
| BY            |  |
| SURVEYED      |  |
| PLOTTED       |  |
| NOTE BOOK     |  |
| AREAS CHECKED |  |
| NO.           |  |

|               |  |
|---------------|--|
| DATE          |  |
| BY            |  |
| SURVEYED      |  |
| PLOTTED       |  |
| NOTE BOOK     |  |
| AREAS CHECKED |  |
| NO.           |  |

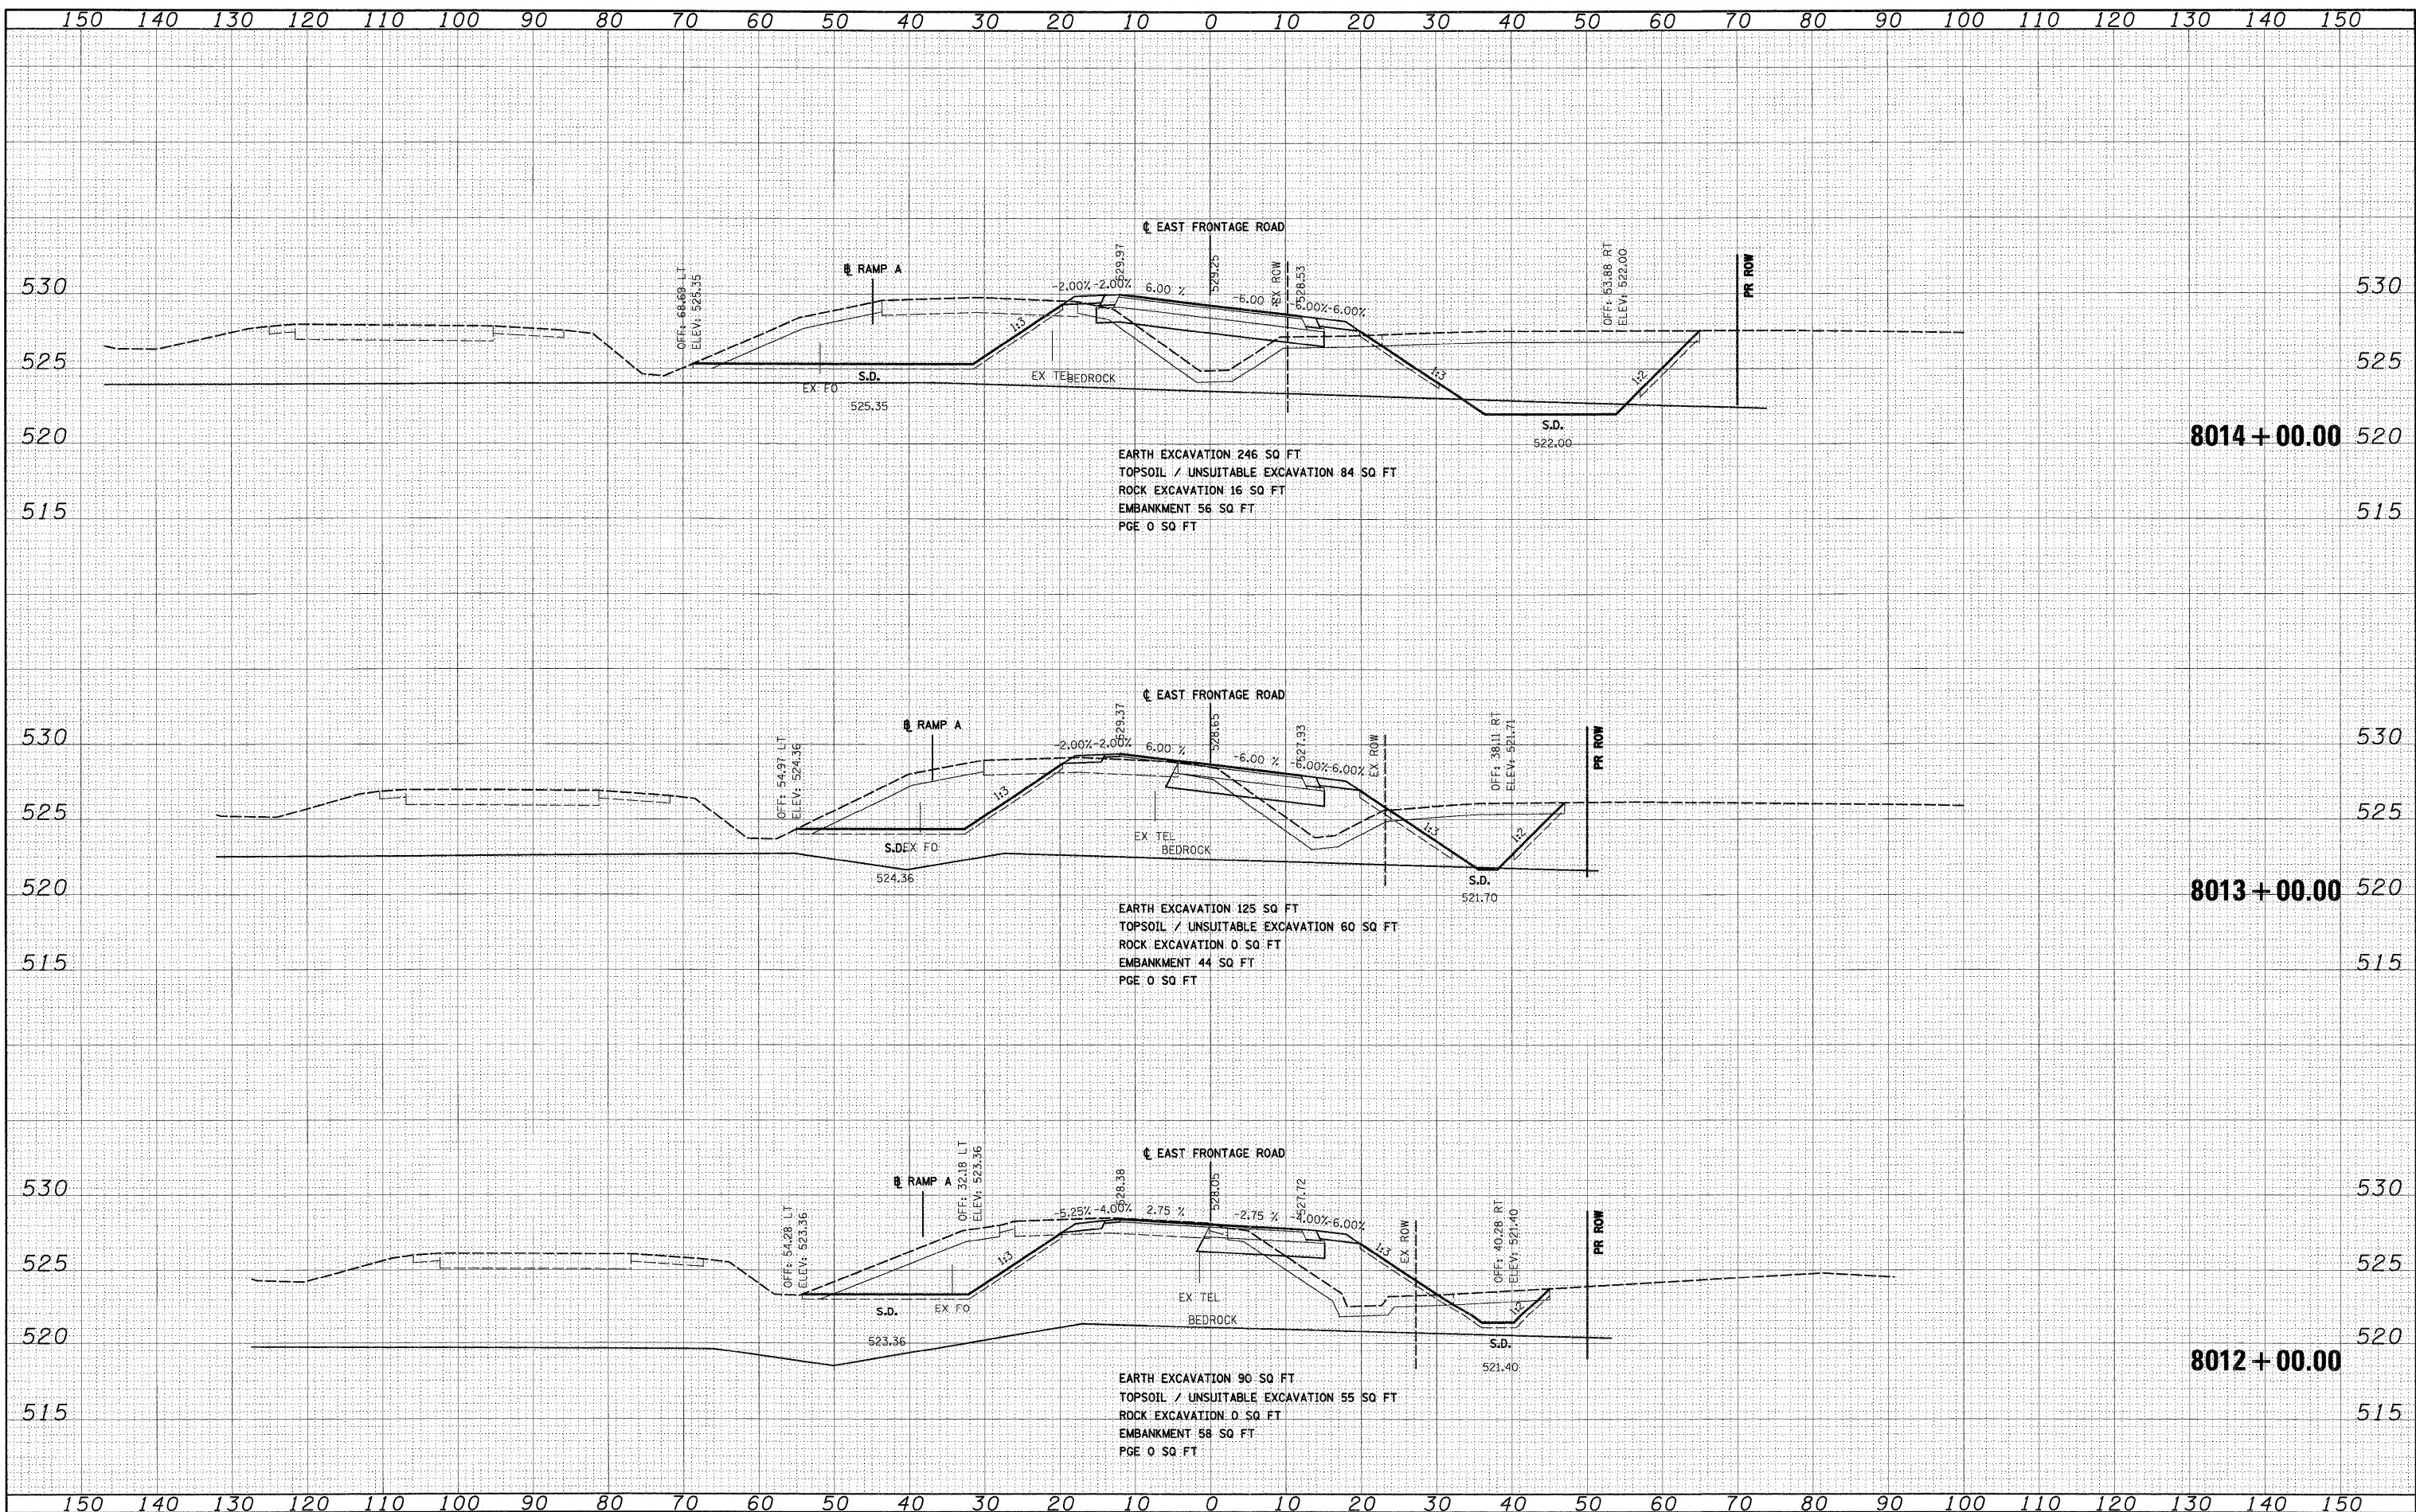

FILE NAME = D:\60C31-SHT-XSSH104.dgn

USER NAME = TKluegel  
 DESIGNED - TRK  
 DRAWN - TRK  
 CHECKED - DLT  
 DATE - 12/18/09

REVISED -  
 REVISED -  
 REVISED -  
 REVISED -

**STATE OF ILLINOIS  
 DEPARTMENT OF TRANSPORTATION**

**EAST FRONTAGE ROAD**

SCALE: 1"=10'H; 1"=5'V SHEET NO. 6 OF 30 SHEETS STA. 8012+00.00 TO STA. 8014+00.00

| F.A.I. RTE.        | SECTION      | COUNTY | TOTAL SHEETS                                    | SHEET NO. |
|--------------------|--------------|--------|---|-----------|
| 55                 | (99-1&2)AC-3 | WILL   | 524   | 434       |
| CONTRACT NO. 60C31 |              |        | FED. ROAD DIST. NO. 1 ILLINOIS FED. AID PROJECT |           |