


FINAL SURVEY	BY	DATE
PLOTTED		
NOTE BOOK		
AREAS		
CHECKED		
NO.		

ORIGINAL SURVEY	BY	DATE
PLOTTED		
NOTE BOOK		
AREAS		
CHECKED		
NO.		

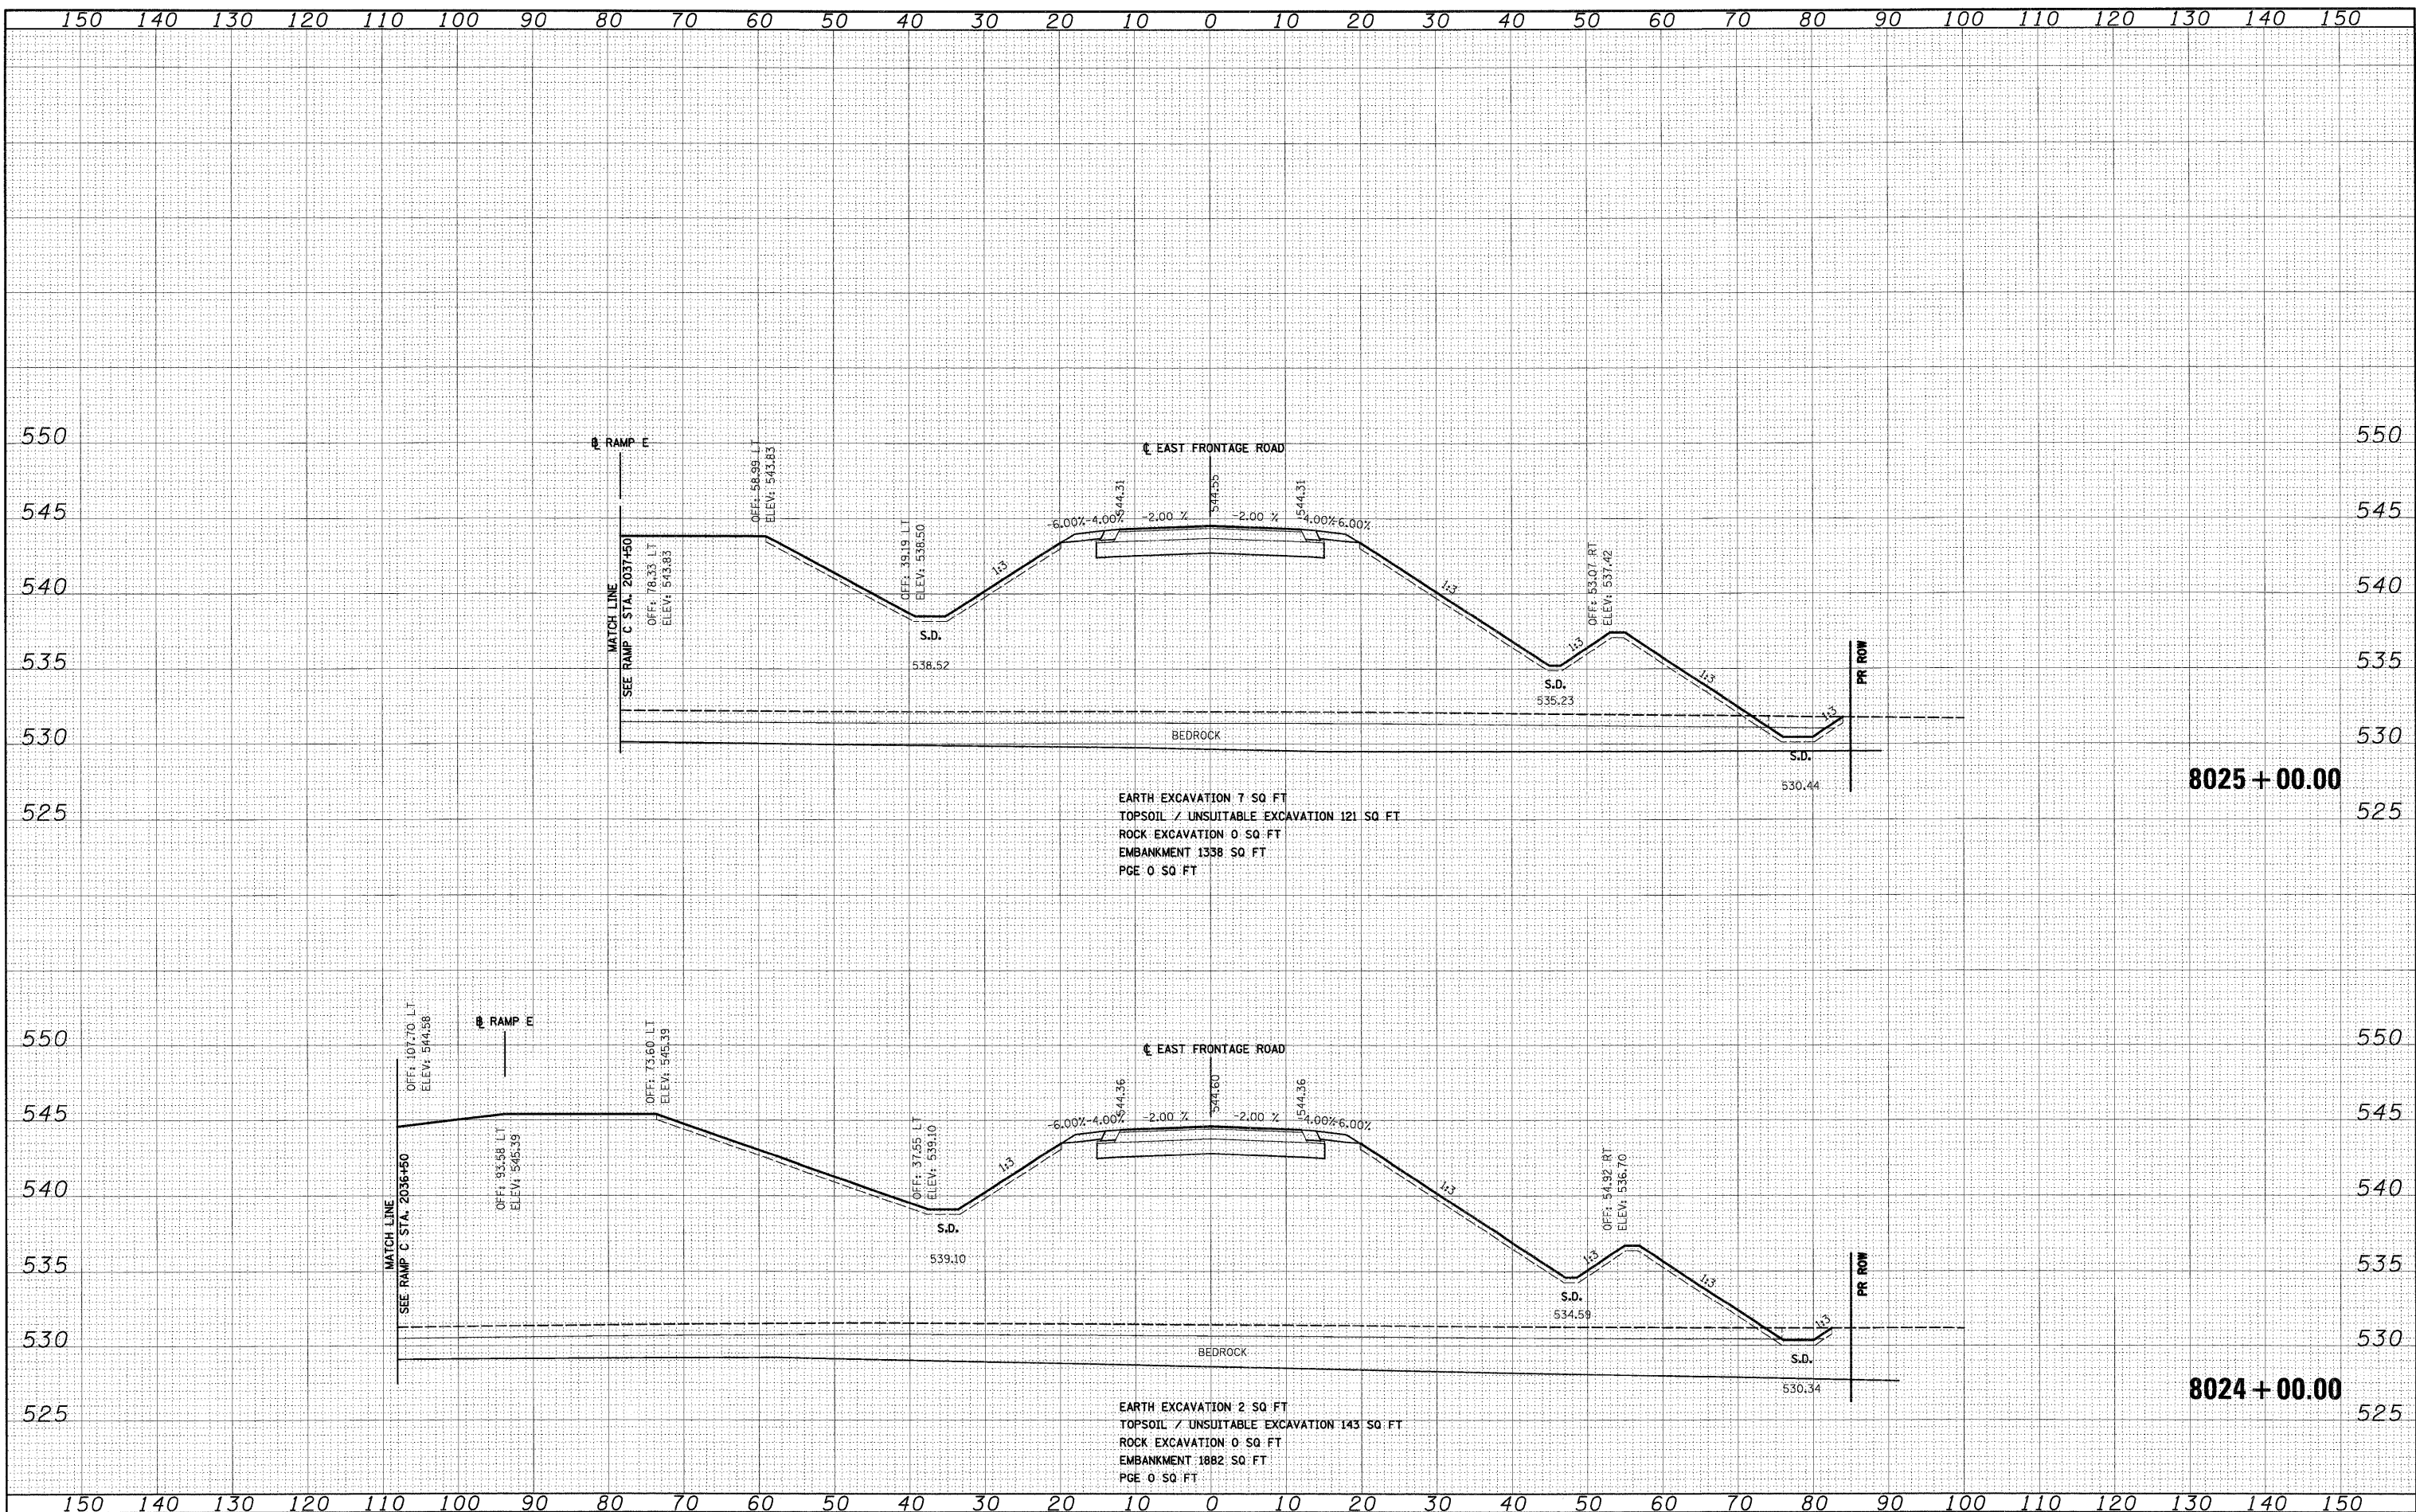

EARTH EXCAVATION 7 SQ FT
TOPSOIL / UNSUITABLE EXCAVATION 121 SQ FT
ROCK EXCAVATION 0 SQ FT
EMBANKMENT 1338 SQ FT
PGE 0 SQ FT

EARTH EXCAVATION 2 SQ FT
TOPSOIL / UNSUITABLE EXCAVATION 143 SQ FT
ROCK EXCAVATION 0 SQ FT
EMBANKMENT 1882 SQ FT
PGE 0 SQ FT

FILE NAME =	USER NAME = TKluerg1
D:\60C31-SHT-XSSH104.dgn	

DESIGNED -	TRK	REVISED -	
DRAWN -	TRK	REVISED -	
CHECKED -	DLT	REVISED -	
DATE -	12/18/09	REVISED -	

PLLOT SCALE =	1:10
PLLOT DATE =	12/15/2009

**STATE OF ILLINOIS
DEPARTMENT OF TRANSPORTATION**

EAST FRONTAGE ROAD

SCALE: 1"=10'H; 1"=5'V SHEET NO. 12 OF 30 SHEETS STA. 8024+00.00 TO STA. 8025+00.00

F.A.I. RTE.	SECTION	COUNTY	TOTAL SHEETS	SHEET NO.
55	(99-1&2)AC-3	WILL	524	440
CONTRACT NO. 60C31				

FED. ROAD DIST. NO. 1 ILLINOIS FED. AID PROJECT