


FINAL SURVEY	BY	DATE
SURVEYED		
PLOTTED		
NOTE BOOK		
AREAS CHECKED		
NO.		

ORIGINAL SURVEY	BY	DATE
SURVEYED		
PLOTTED		
NOTE BOOK		
AREAS CHECKED		
NO.		

McDonough Associates Inc.
 Engineers/Architects
 18 East Randolph Street, Chicago, Illinois 60601

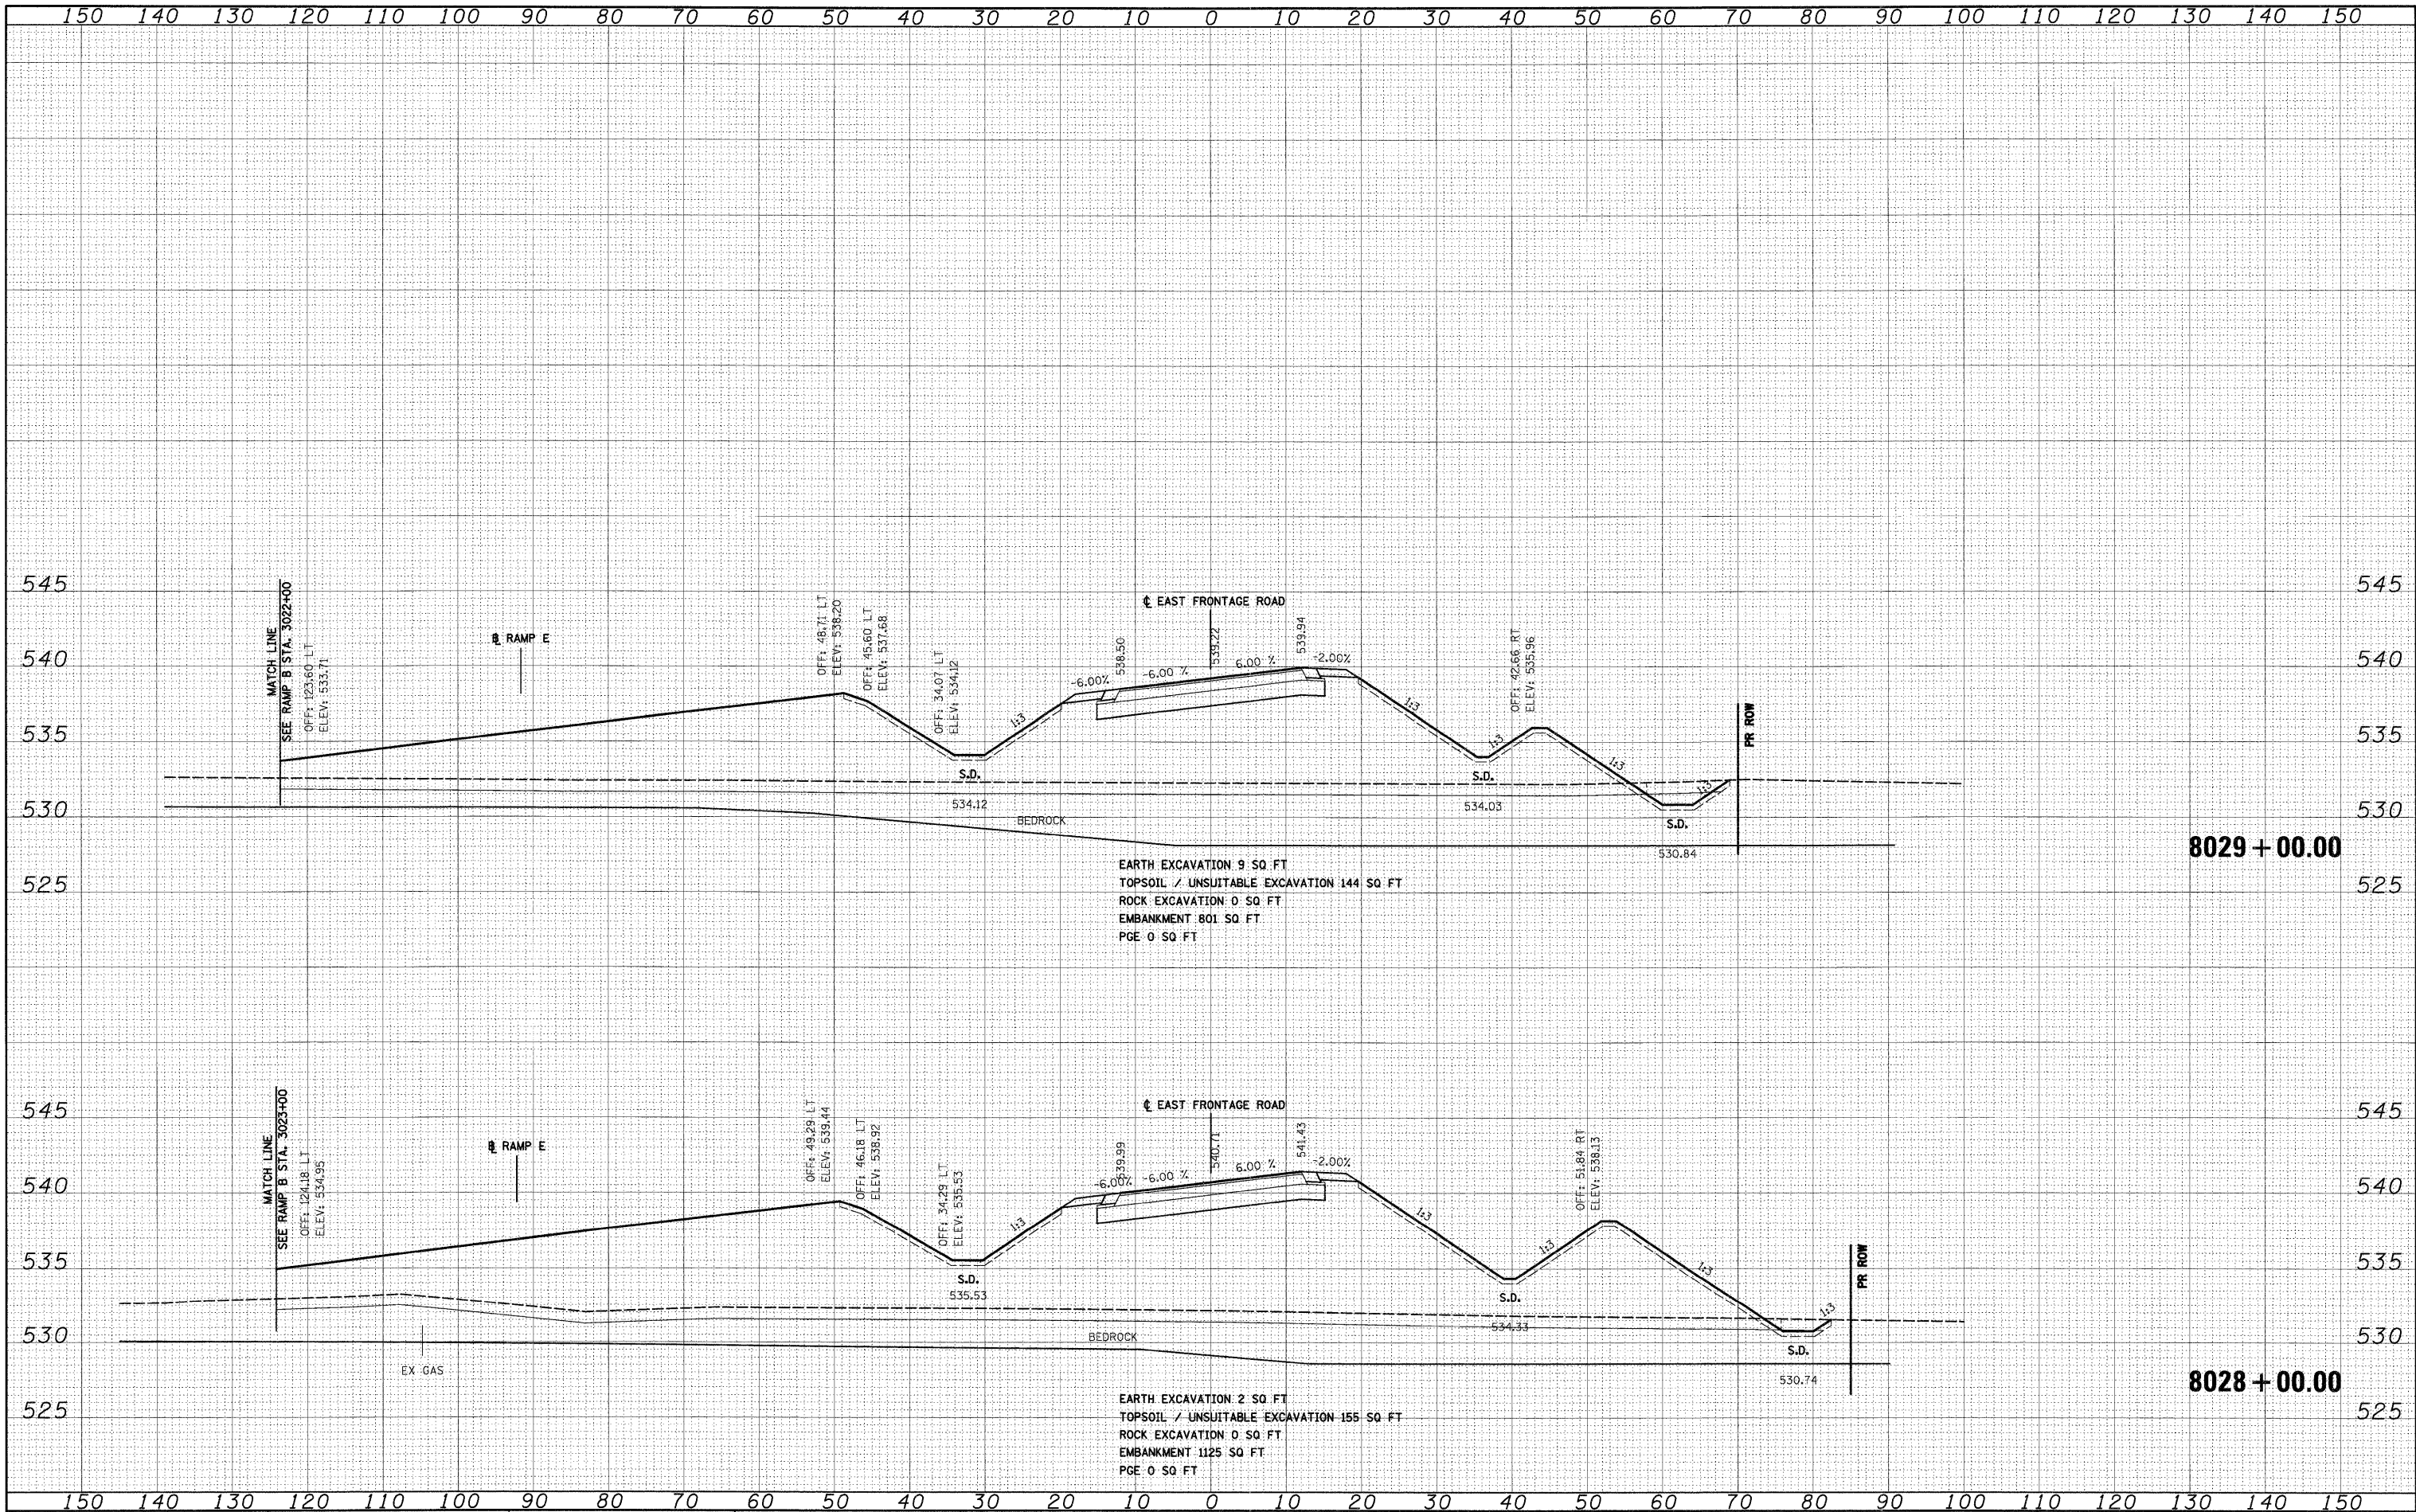

EARTH EXCAVATION 9 SQ. FT
 TOPSOIL / UNSUITABLE EXCAVATION 144 SQ. FT
 ROCK EXCAVATION 0 SQ. FT
 EMBANKMENT 801 SQ. FT
 PGE 0 SQ. FT

EARTH EXCAVATION 2 SQ. FT
 TOPSOIL / UNSUITABLE EXCAVATION 155 SQ. FT
 ROCK EXCAVATION 0 SQ. FT
 EMBANKMENT 1125 SQ. FT
 PGE 0 SQ. FT

FILE NAME = 0160C31-SHT-XSSH04.dgn

USER NAME = TKluergl
 DESIGNED - TRK
 DRAWN - TRK
 CHECKED - DLT
 DATE - 12/18/09

REVISED -
 REVISED -
 REVISED -
 REVISED -

STATE OF ILLINOIS
 DEPARTMENT OF TRANSPORTATION

EAST FRONTAGE ROAD

SCALE: 1"=10'H; 1"=5'V SHEET NO. 14 OF 30 SHEETS STA. 8028+00.00 TO STA. 8029+00.00

F.A.I. RTE.	SECTION	COUNTY	TOTAL SHEETS	SHEET NO.
55	(99-1&2)AC-3	WILL	524	442
CONTRACT NO. 60C31				
FED. ROAD DIST. NO. 1 ILLINOIS FED. AID PROJECT				