


DATE	
BY	
SURVEYED	
PLOTTED	
TEMPLATE	
NOTE BOOK	
AREAS CHECKED	

DATE	
BY	
SURVEYED	
PLOTTED	
TEMPLATE	
NOTE BOOK	
AREAS CHECKED	

McDonough Associates Inc.
 Engineers / Architects
 100 East Randolph Street Chicago, Illinois 60601

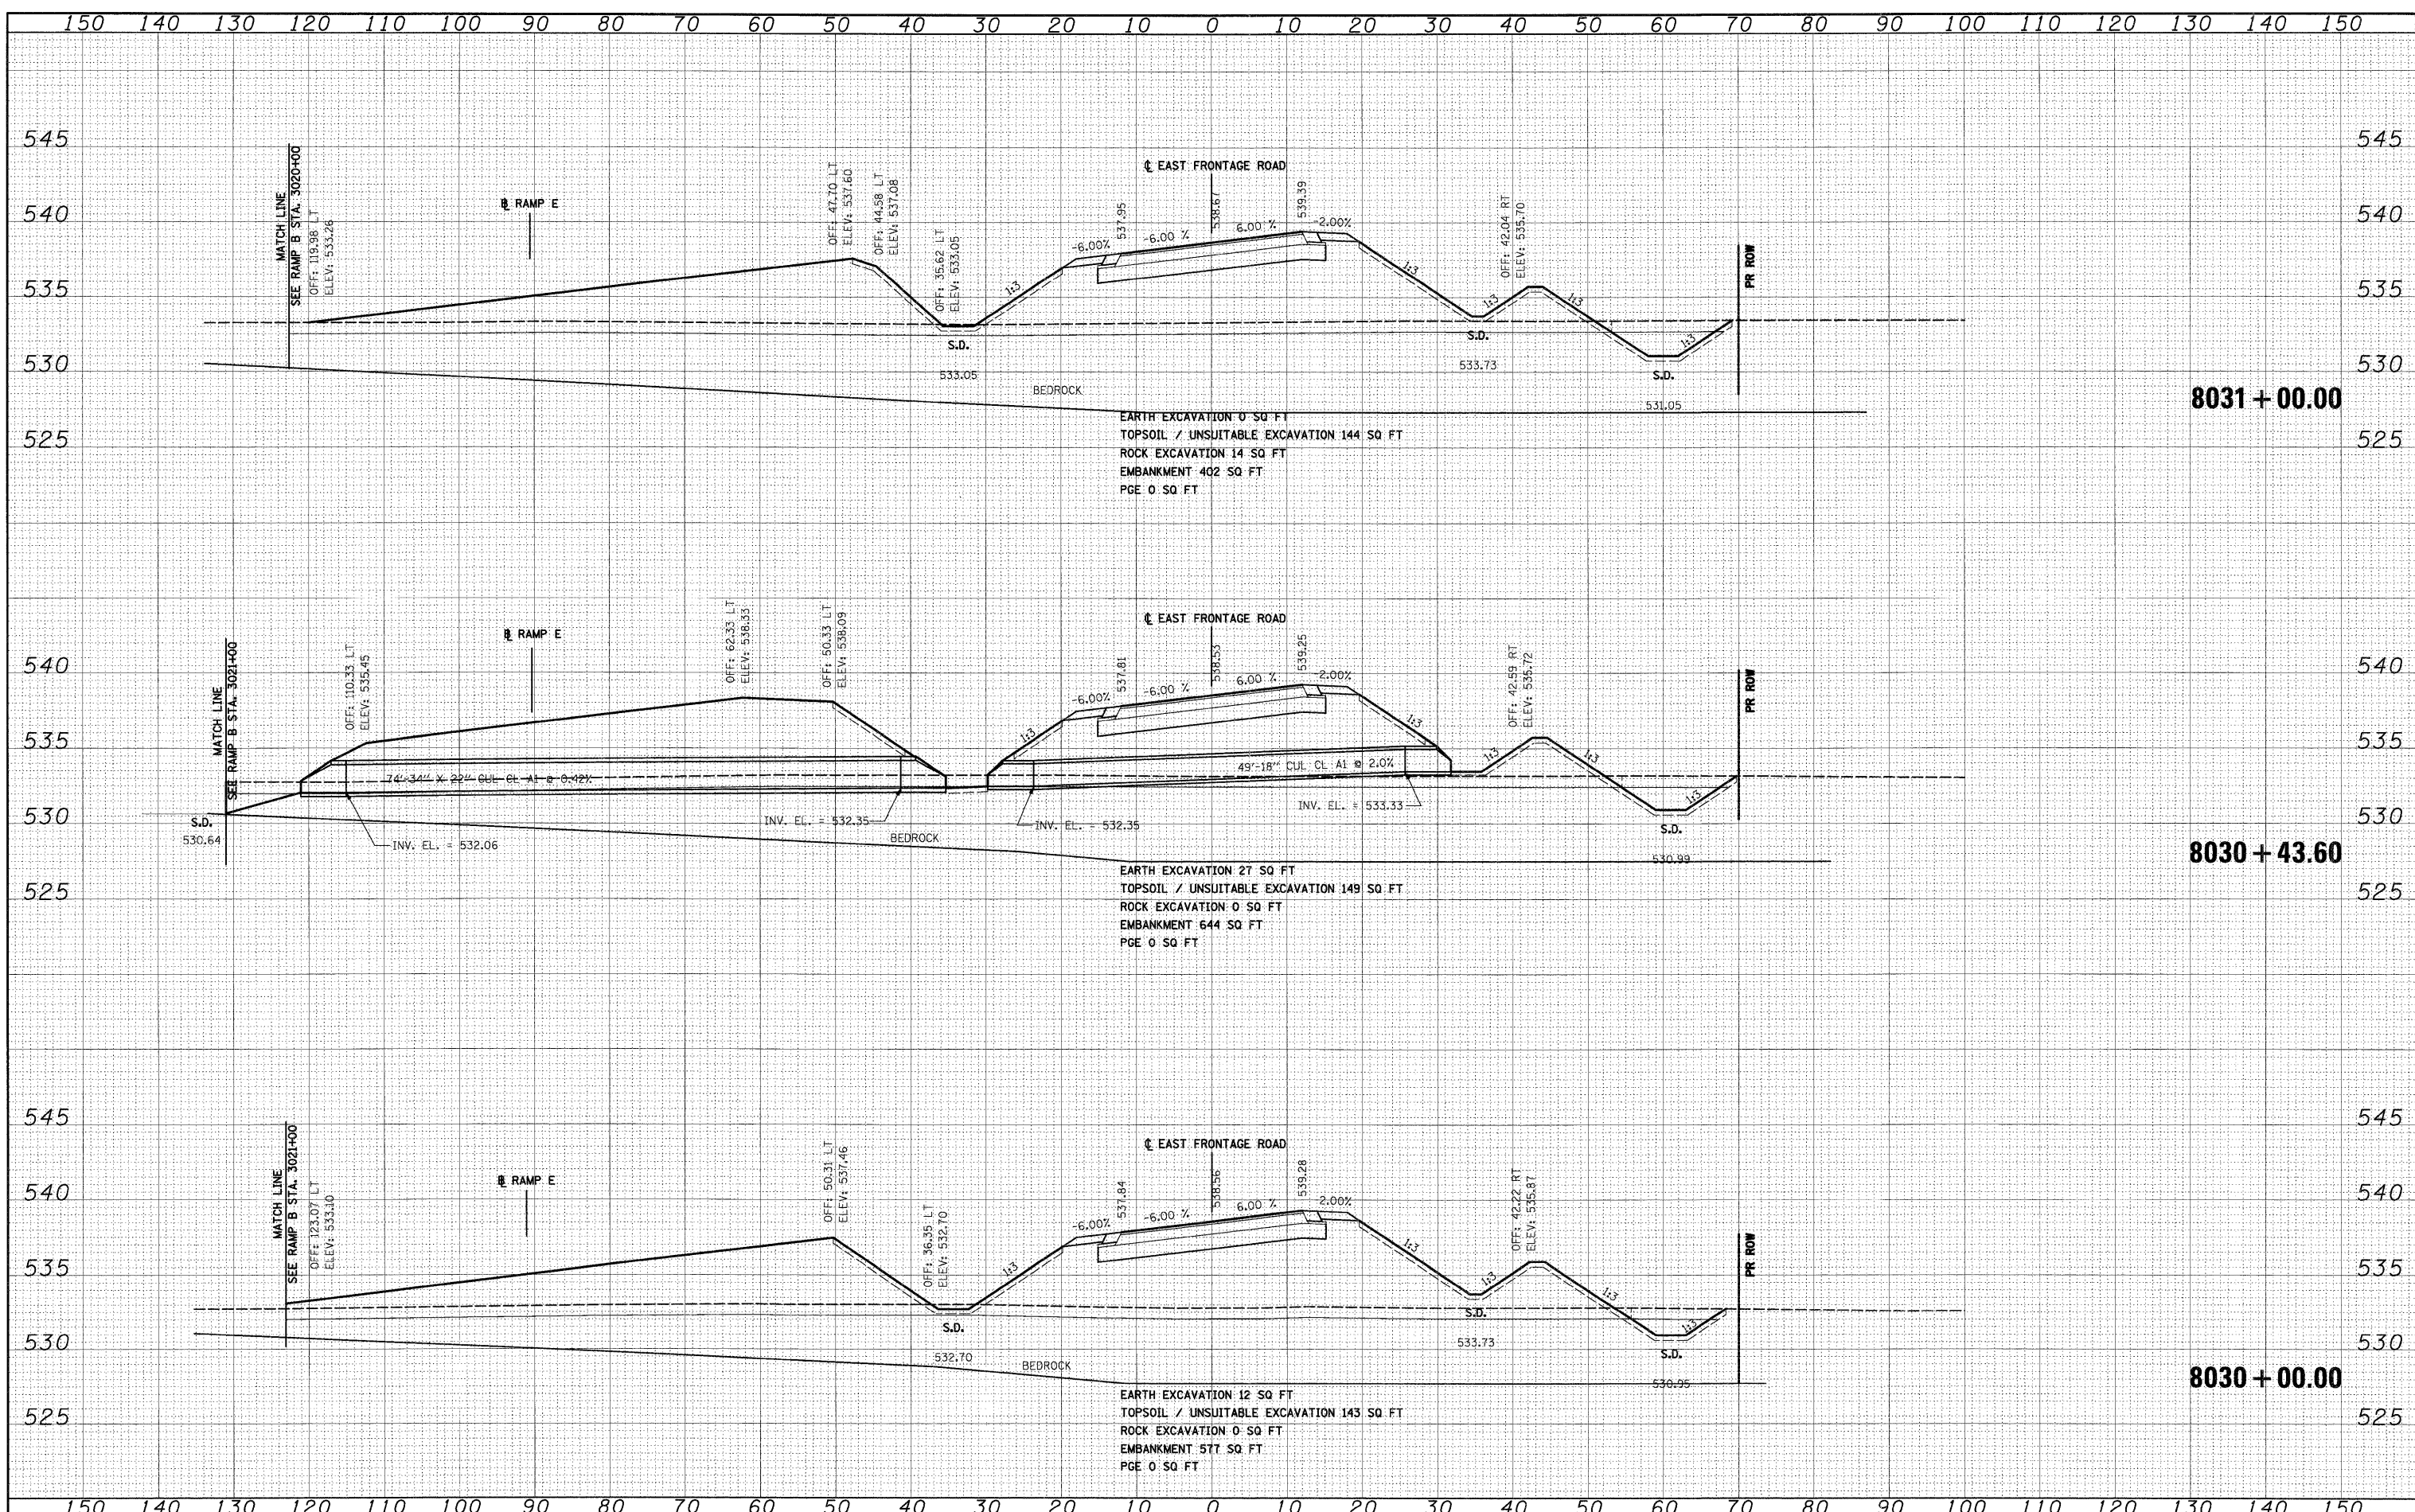

FILE NAME = D:\60C31-SHT-XSSH104.dgn	USER NAME = TK\uegal	DESIGNED - TRK	REVISD -	STATE OF ILLINOIS DEPARTMENT OF TRANSPORTATION	EAST FRONTAGE ROAD	F.A.I. RTE. 55	SECTION (99-1&2)AC-3	COUNTY WILL	TOTAL SHEETS 524	SHEET NO. 443	CONTRACT NO. 60C31
PLOT SCALE = 1:10	CHECKED - DLT	REVISD -	SCALE: 1"=10'H; 1"=5'V			SHEET NO. 15 OF 30 SHEETS	STA. 8030+00.00 TO STA. 8031+00.00	FED. ROAD DIST. NO. 1	ILLINOIS FED. AID PROJECT		
PLOT DATE = 12/15/2009	DATE = 12/18/09	REVISD -									

FINAL