


FINAL SURVEY	SURVEYED	BY	DATE
NOTE BOOK	PLOTTED		
NO.	AREAS CHECKED		

ORIGINAL SURVEY	SURVEYED	BY	DATE
NOTE BOOK	PLOTTED		
NO.	AREAS CHECKED		

**McDonough Associates Inc.**  
 Engineers / Architects  
 138 East Franklin Street Chicago, Illinois 60601

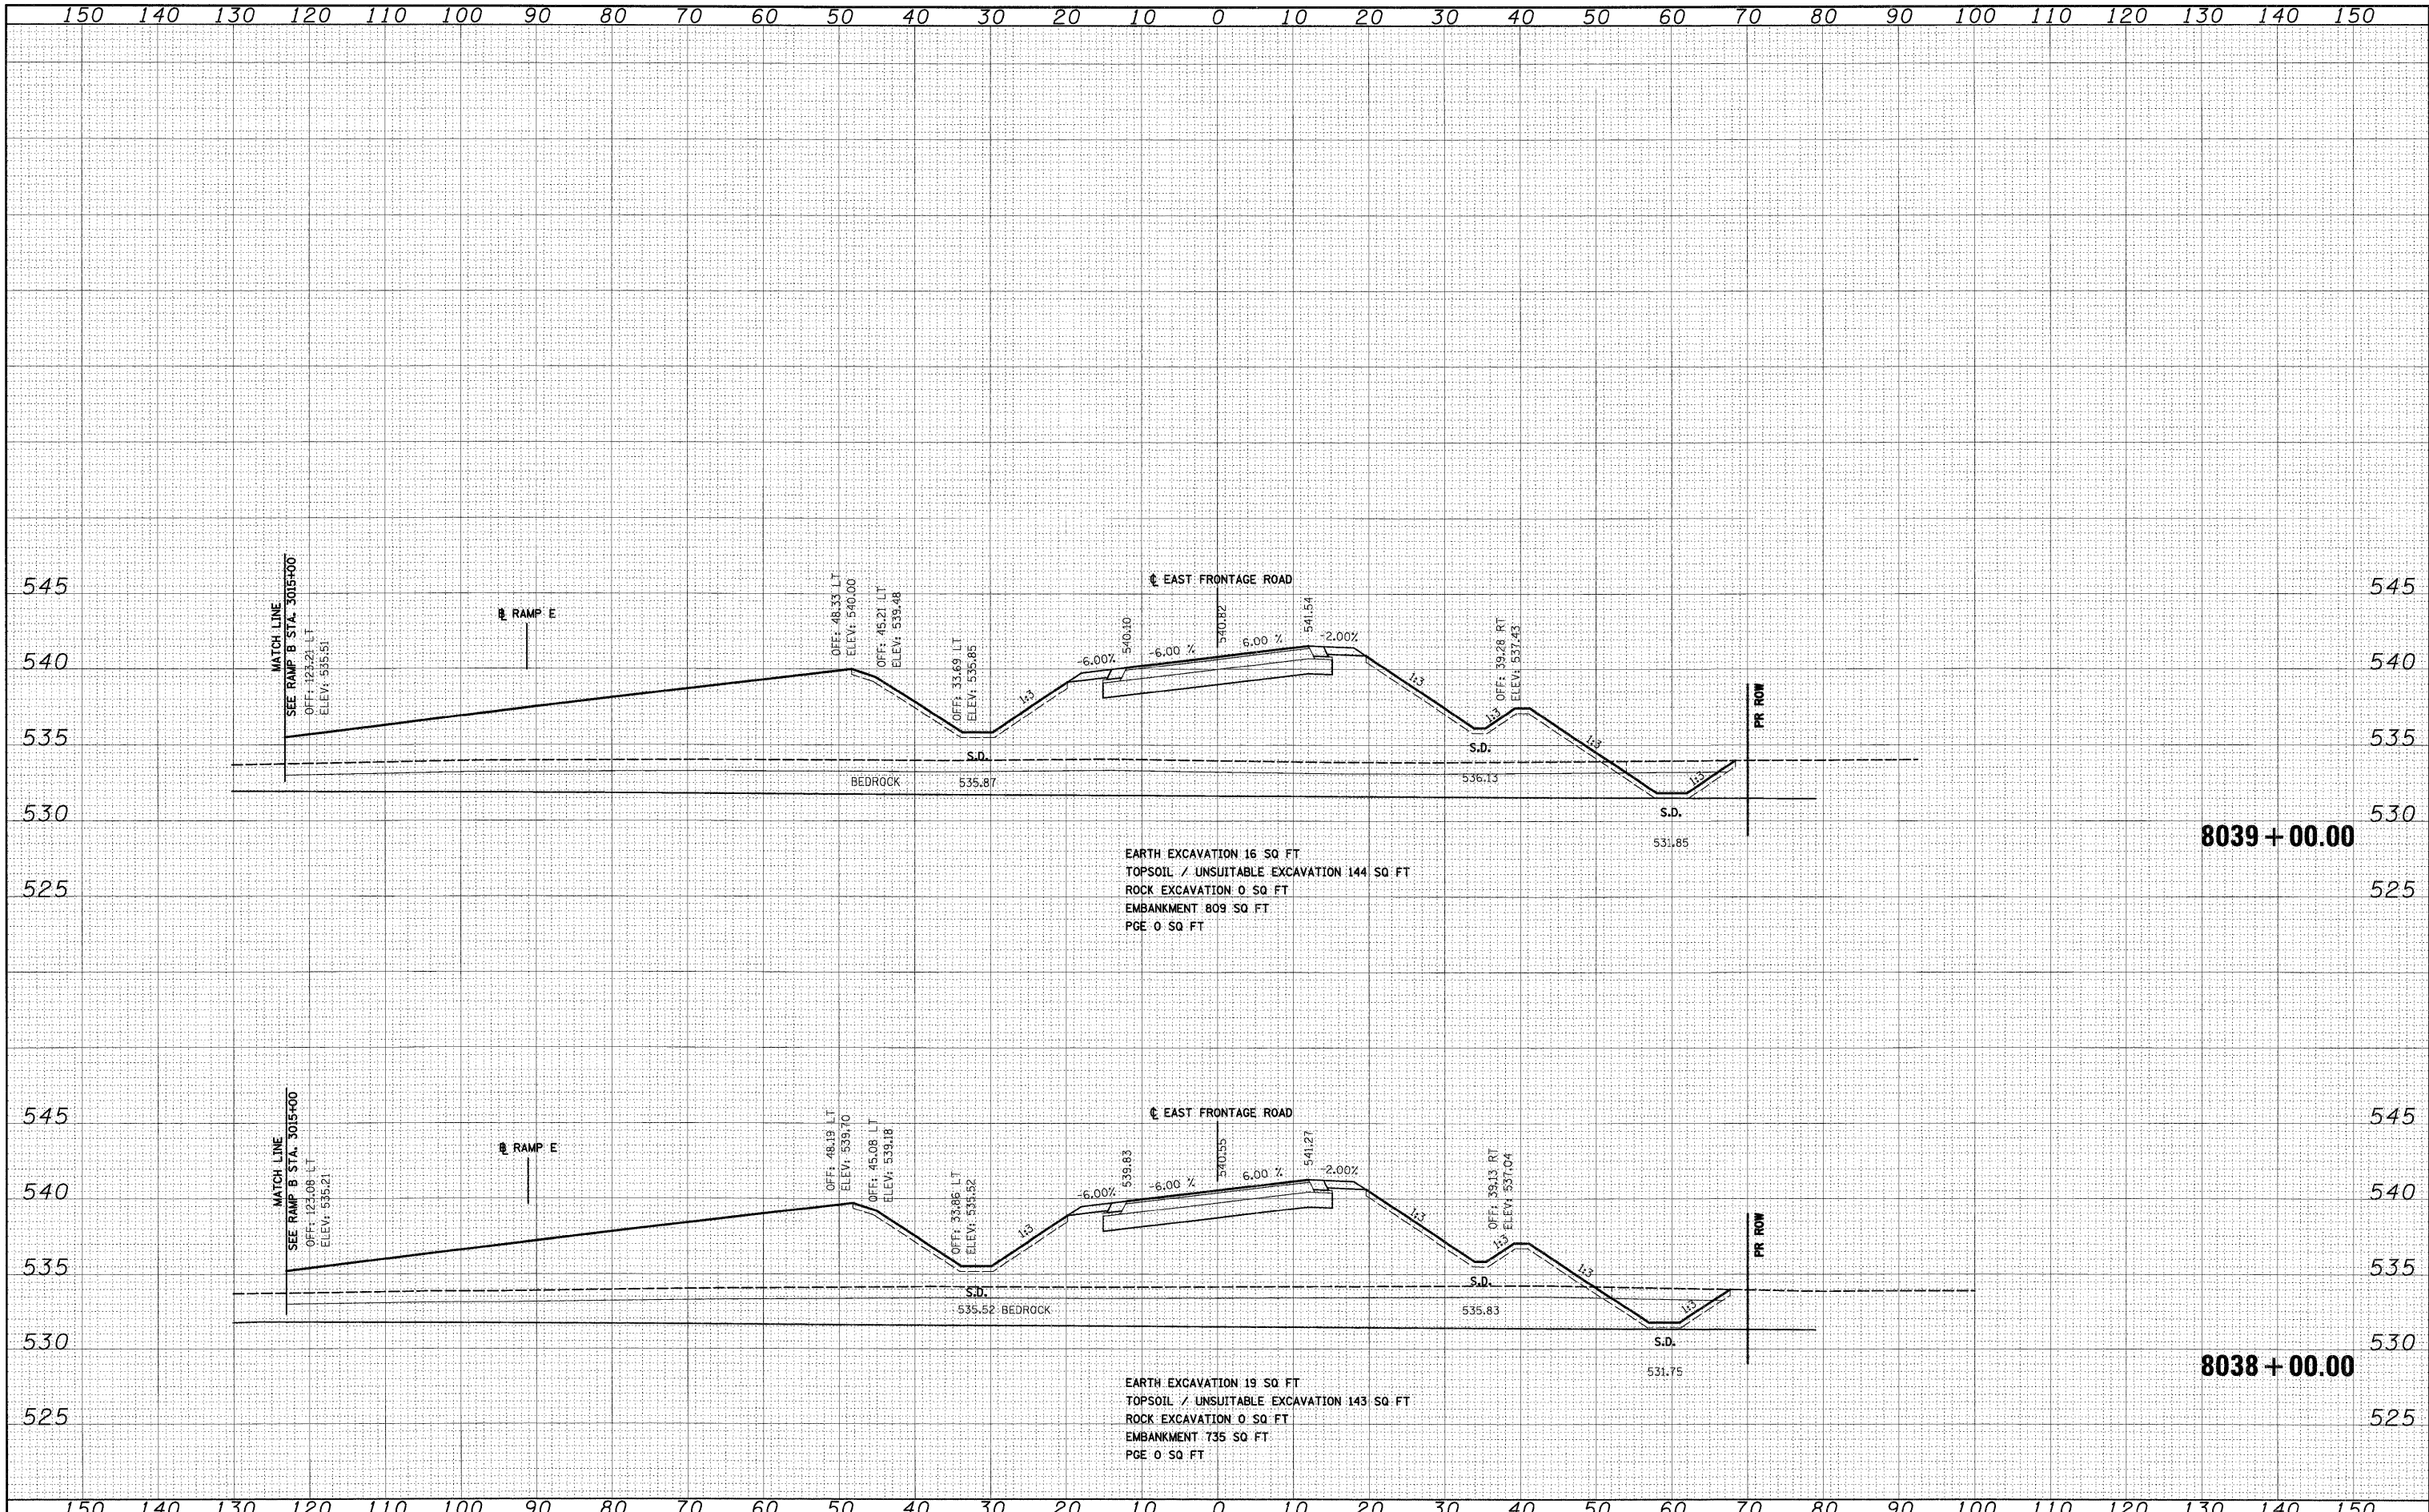

FILE NAME = 0168C31-SHT-XSSH04.dgn  
 USER NAME = TK1uegel

DESIGNED - TRK	REVISIONS
DRAWN - TRK	REVISIONS
CHECKED - DLT	REVISIONS
DATE - 12/18/09	REVISIONS

**STATE OF ILLINOIS**  
**DEPARTMENT OF TRANSPORTATION**

**EAST FRONTAGE ROAD**  
 SCALE: 1"=10'H; 1"=5'V SHEET NO. 19 OF 30 SHEETS STA. 8038+00.00 TO STA. 8039+00.00

F.A.I. RTE. 55	SECTION (99-1&2)AC-3	COUNTY WILL	TOTAL SHEETS 524	SHEET NO. 447
CONTRACT NO. 60C31			ILLINOIS FED. AID PROJECT	

FINAL