


FINAL SURVEY	BY	DATE
SURVEYED		
PLOTTED		
NOTE BOOK		
AREAS CHECKED		
NO.		

ORIGINAL SURVEY	BY	DATE
SURVEYED		
PLOTTED		
NOTE BOOK		
AREAS CHECKED		
NO.		

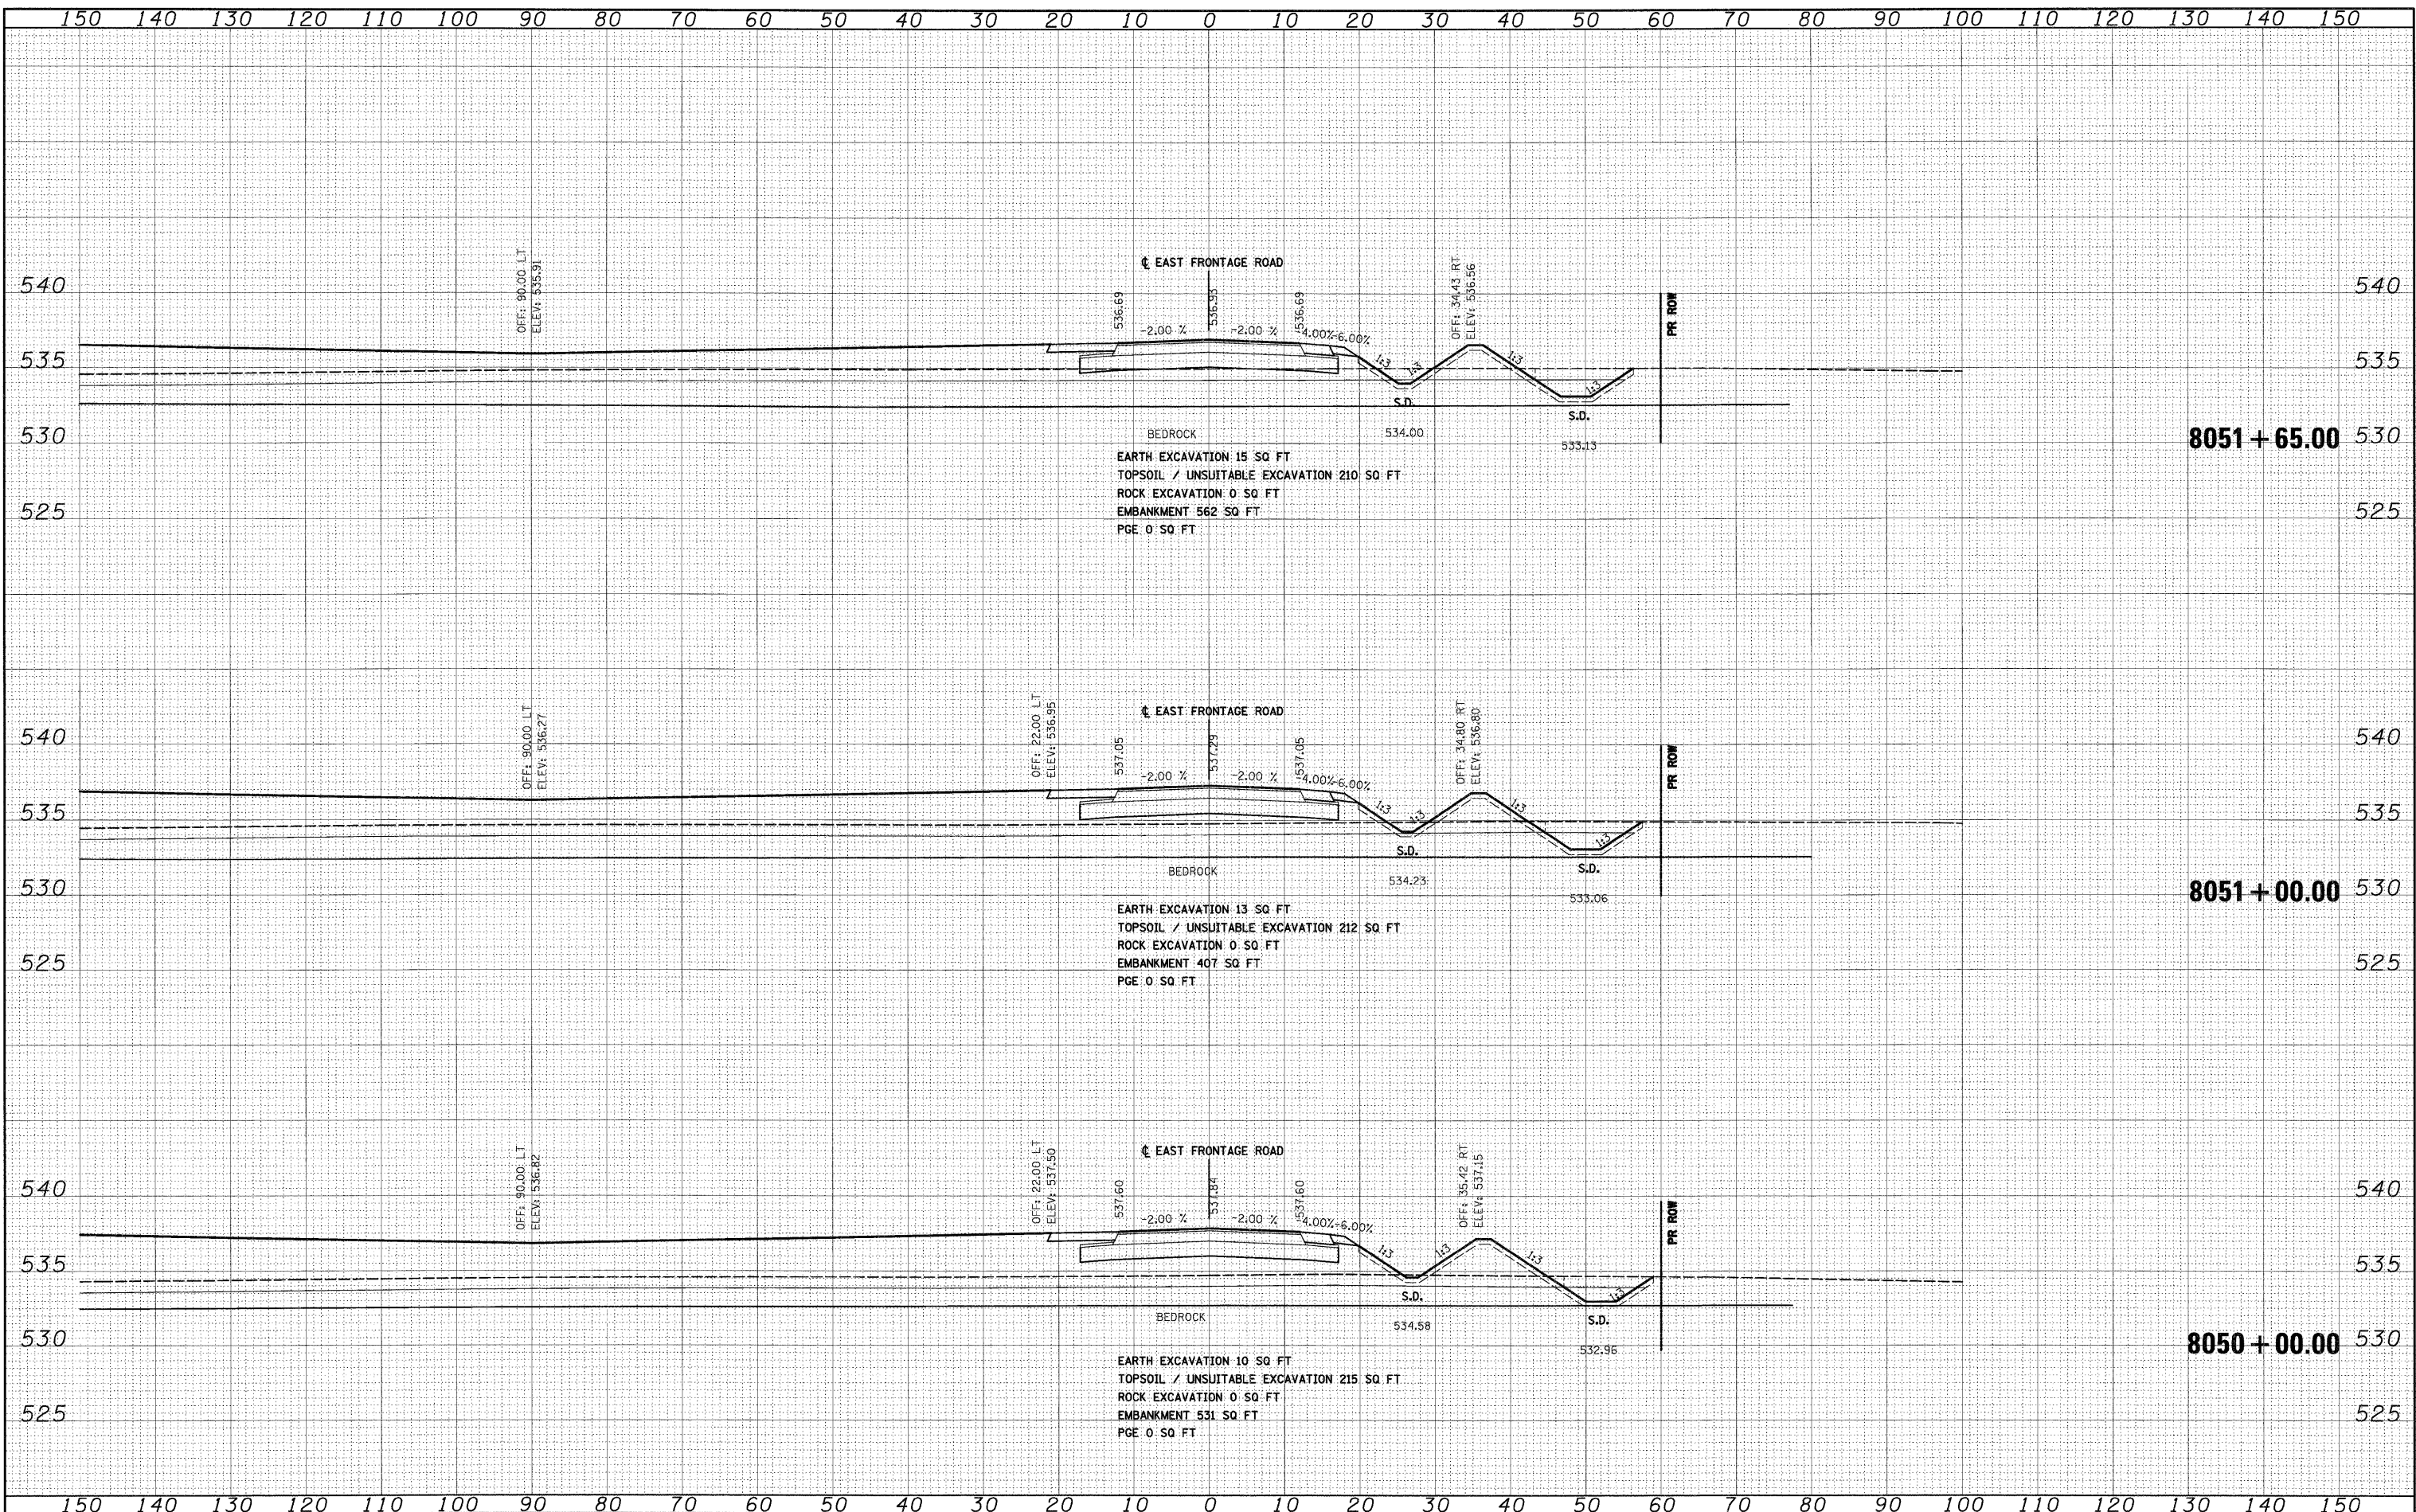

FILE NAME = D:\82\31-SHT-XSSH104.dgn

USER NAME = TKluerg1

PLOT SCALE = 1:10

PLOT DATE = 12/15/2009

DESIGNED	TRK	REVISED	-
DRAWN	TRK	REVISED	-
CHECKED	DLT	REVISED	-
DATE	12/18/09	REVISED	-

**STATE OF ILLINOIS  
DEPARTMENT OF TRANSPORTATION**

**EAST FRONTAGE ROAD**

SCALE: 1"=10'H; 1"=5'V SHEET NO. 25 OF 30 SHEETS STA. 8050+00.00 TO STA. 8051+65.00

F.A.I. RTE.	SECTION	COUNTY	TOTAL SHEETS	SHEET NO.
55	(99-1&2)AC-3	WILL	524	453
CONTRACT NO. 60C31				
FED. ROAD DIST. NO. 1 ILLINOIS FED. AID PROJECT				